

NOTES  
It is the contractors responsibility to check design levels and sizes for compliance. Any discrepancies or errors to be identified to the design team.


fence posts to be rectangular hollow section  
bottom panel 1.2m high 50x50mm Securifor 4D 1/1.

from 1.2m to 6.4m  
200x50mm Securifor 4D 1/1.

ball stop fencing panel secured to posts and frame using coated slotted clamp flats and m8 bolts and m8 anti-vandal nuts

foundations c30 concrete sizes to be confirmed based on exposed ground conditions


new timber kickboards, min 250mm height x 50mm. See Employer's Requirements and Pricing Schedule for option of recycled materials.

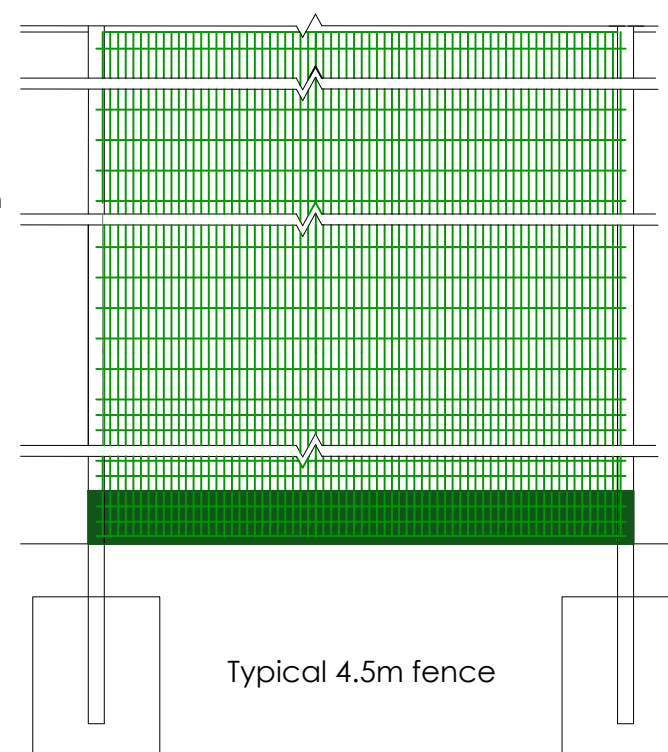

Typical 4.5m fence

### 02 FENCE PANEL


ELEVATION  
SCALE NTS

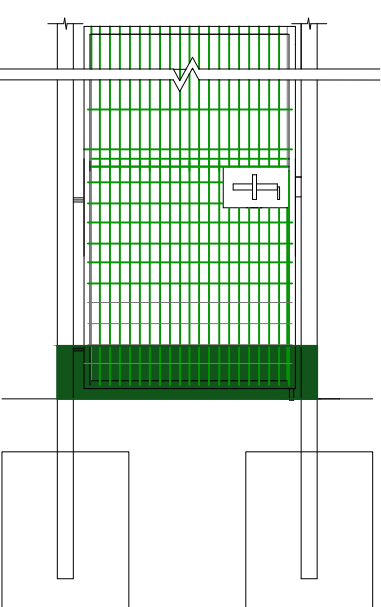


Typical single gate

### 01 GATE DETAILS

ELEVATION  
SCALE NTS

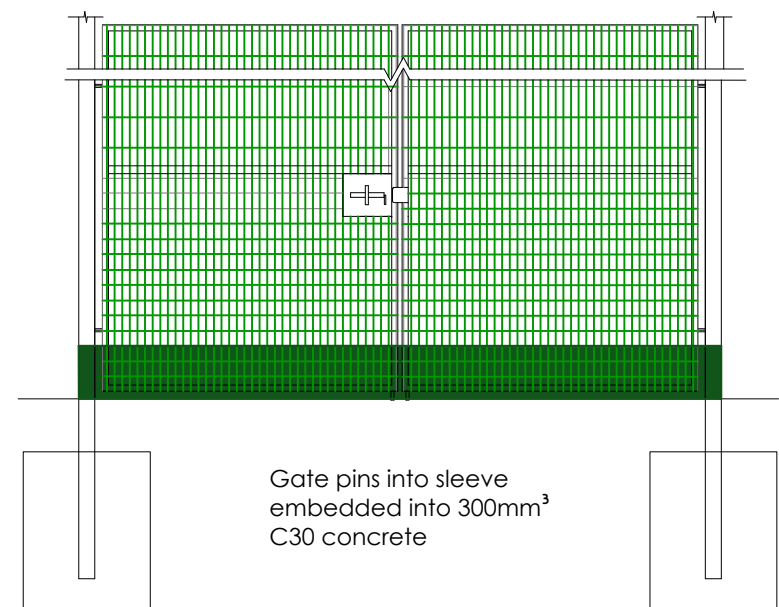

Typical double gate

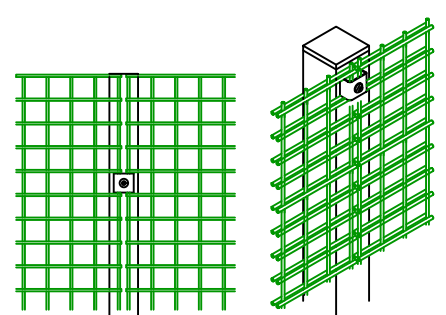


panel (50x50x6) connection detail  
perimeter fencing  
nts

Gates hinges allow for 180° opening out away from pitch. gate should facilitate being pinned opened and shut. gates 3.0m high.

Gate frames to be square hollow section  
Gate posts to be square hollow section  
Slide bolt with facility for padlock

Bottom panel 1.2m high 50x50mm Securifor 4D 1/1. There above 200x50mm Securifor 4D 1/1.

Gate pins into sleeve embedded into 300mm<sup>3</sup> C30 concrete

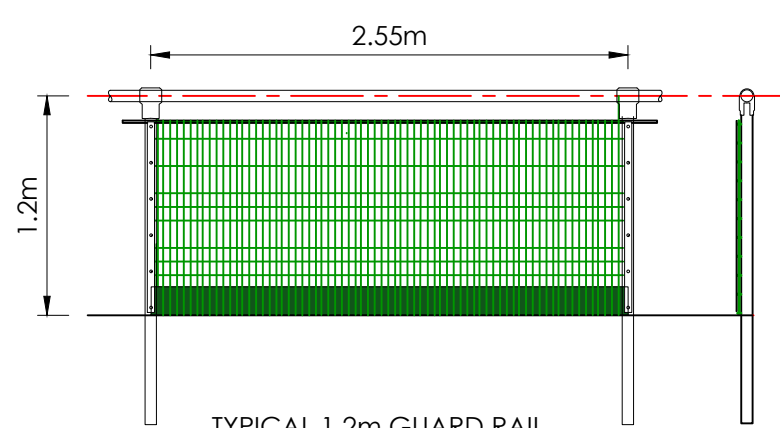

TYPICAL 1.2m GUARD RAIL  
(Inc. Kickboards as specified in Employer's Requirements)

### 03 SPECTATOR FENCE PANEL

ELEVATION  
SCALE NTS


fence posts to be rectangular hollow section  
bottom panel 1.2m high 50x50mm 8/6/8 twin wire fencing.

ball stop fencing panel secured to posts and frame using coated slotted clamp flats and m8 bolts and m8 anti-vandal nuts

foundations c30 concrete sizes to be confirmed based on exposed ground conditions

fencing panel providing to match existing perimeter fencing

new timber kickboards, min 150mm height x 50mm. See Employer's Requirements and Pricing Schedule for option of recycled materials.

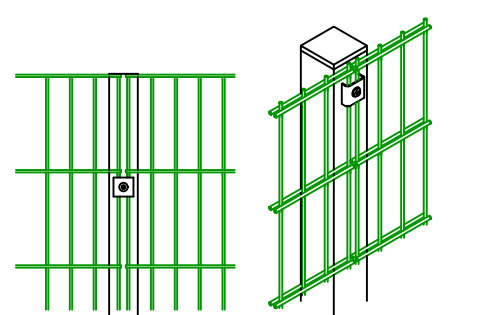

panel (200x50x6) connection detail  
perimeter fencing  
NTS

| REVISION | DETAILS | BY | DATE | CHECKED |
|----------|---------|----|------|---------|
|          |         |    |      |         |



info@sportslabsconsult.com

## KNOCKLYON PARK FENCING DETAILS CONSTRUCTION OF A NEW ARTIFICIAL PITCH

|                                     |              |                                |
|-------------------------------------|--------------|--------------------------------|
| Date: 04/2023<br>Scale: Varies @ A3 | Job No. 3096 | Drawn by: CH<br>Checked by: DD |
|-------------------------------------|--------------|--------------------------------|