





NOTES
It is the contractors responsibility to check design levels and sizes for compliance. Any discrepancies or errors to be identified to the design team.

KEY

Site Boundary

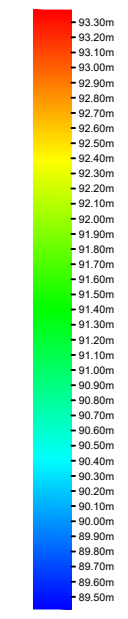

Proposed Site Levels

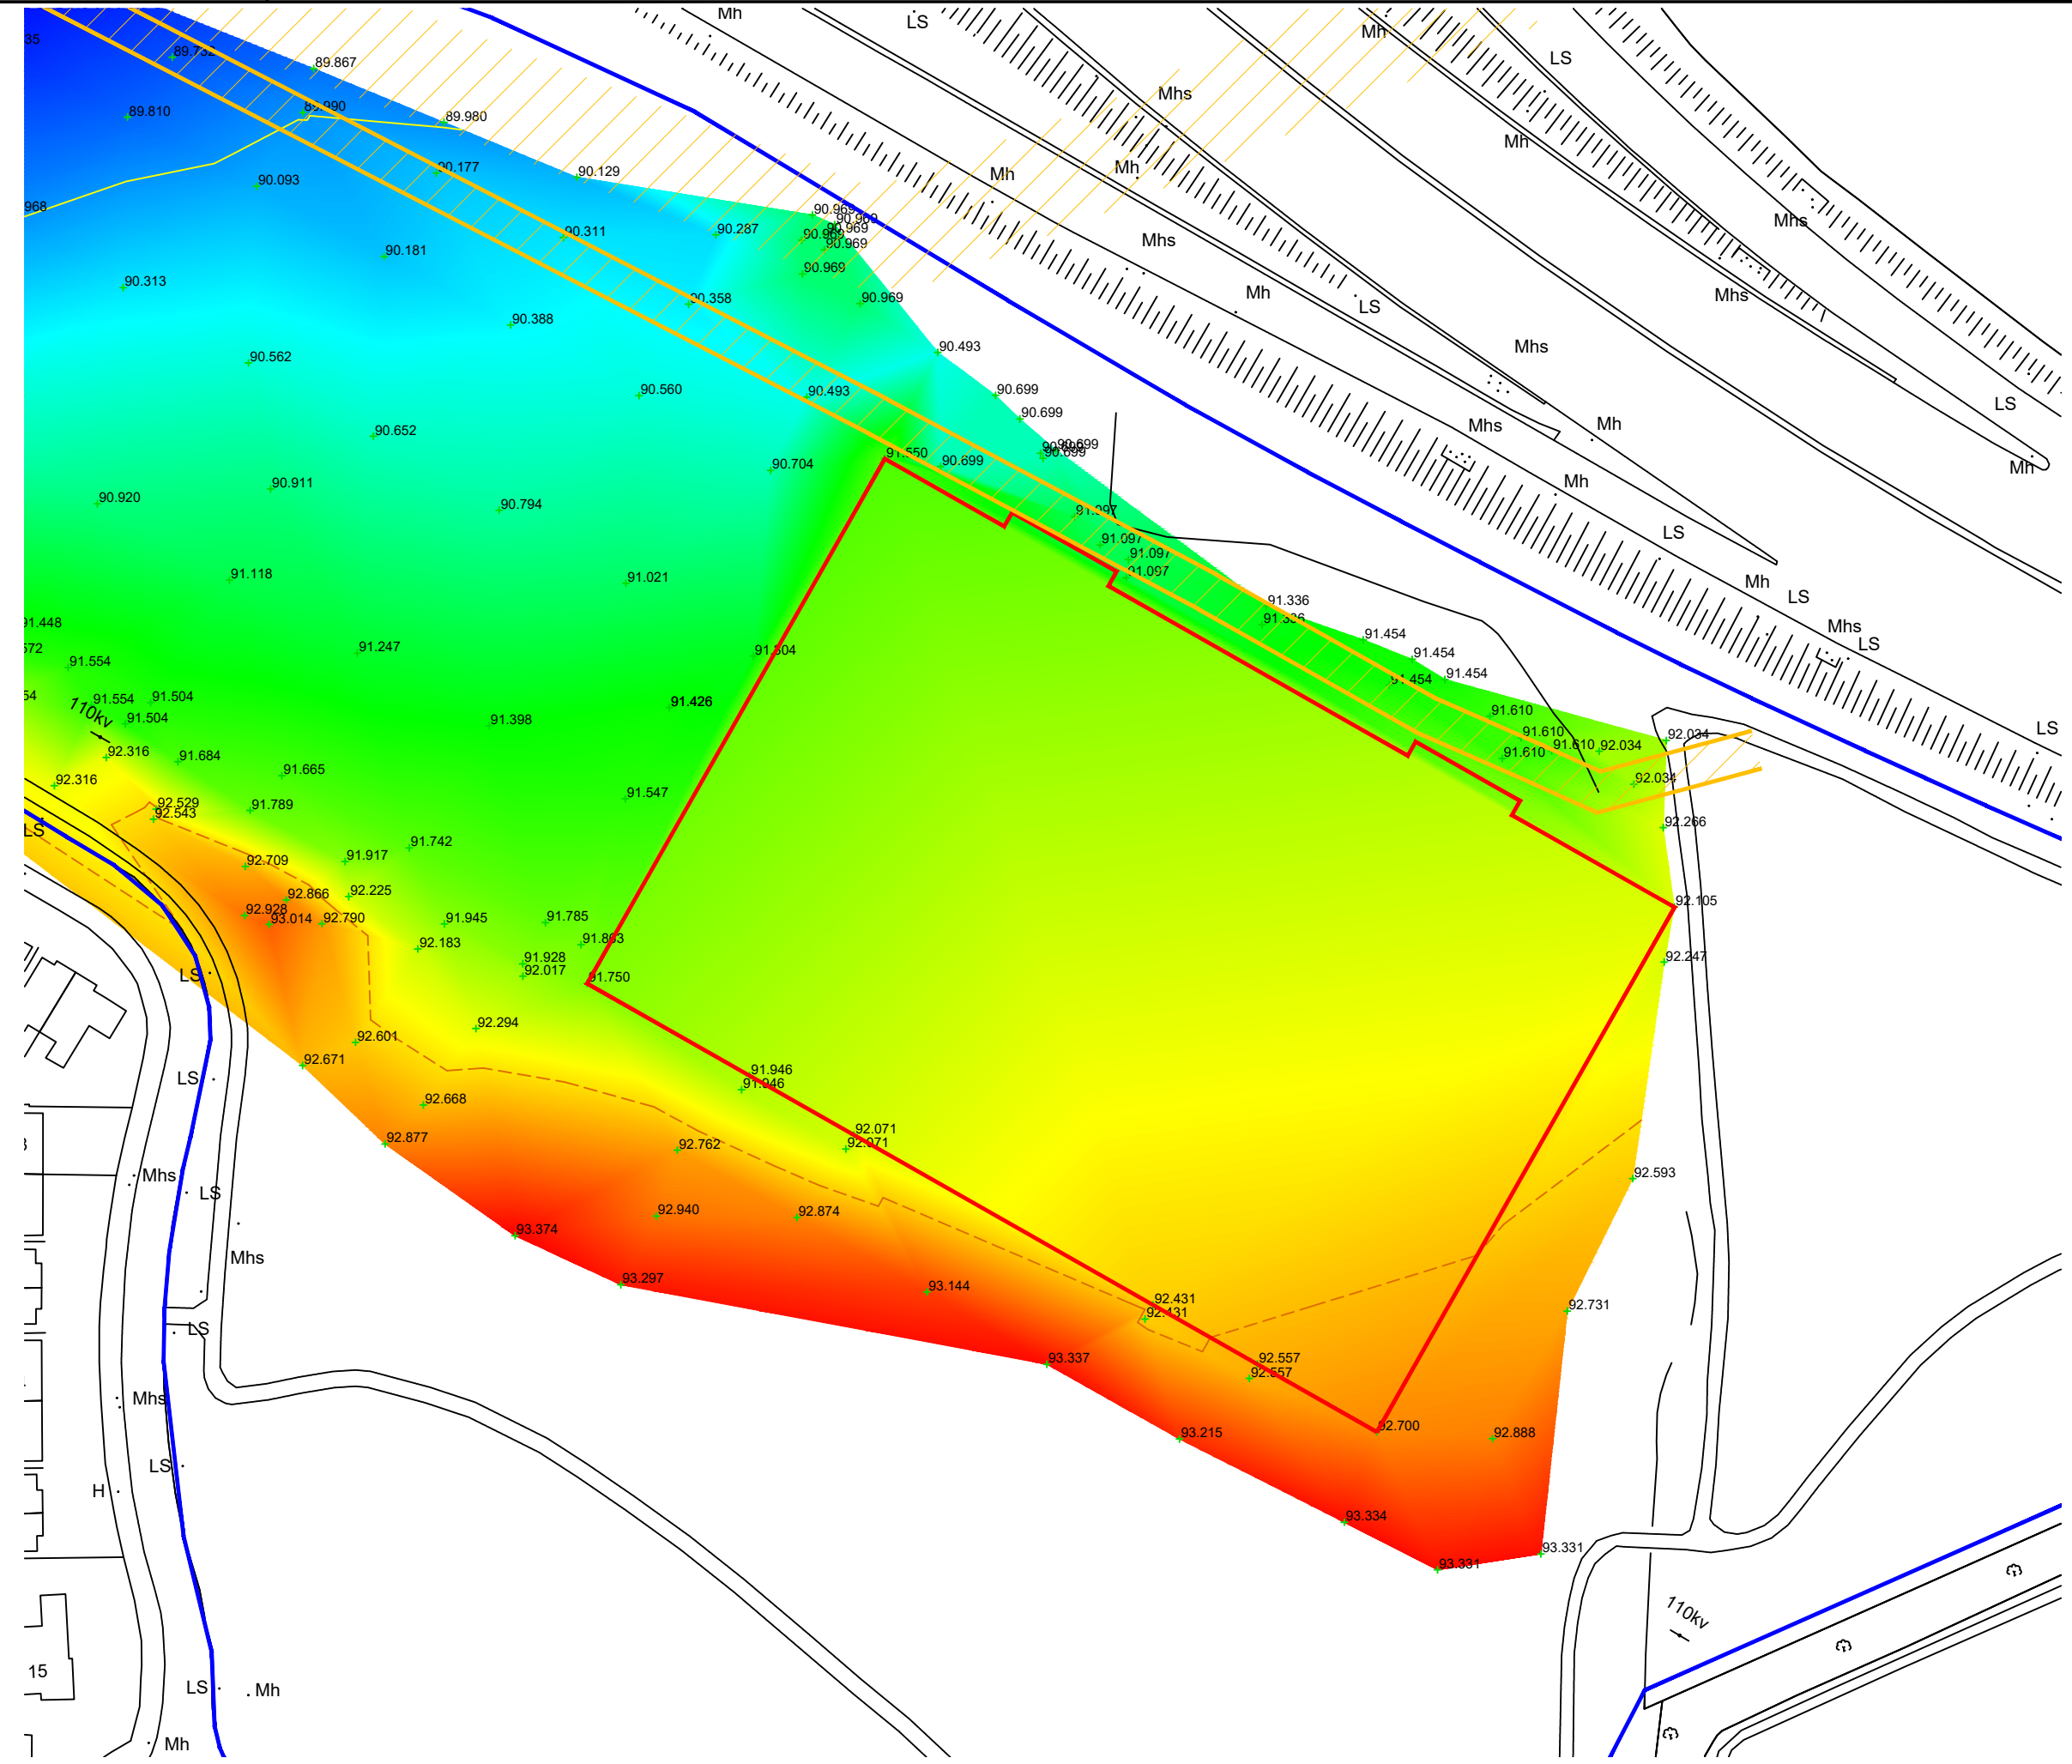


REVISION	DETAILS	BY	DATE	CHECKED



info@sportslabsconsult.com

KNOCKLYON PARK
PROPOSED SITE LEVELS
CONSTRUCTION OF A NEW ARTIFICIAL PITCH

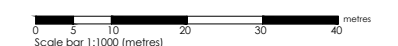

Date: 11/2022	Job No. 3096	Drawn by: CH
Scale: 1:1000 @ A3		Checked by: DD