
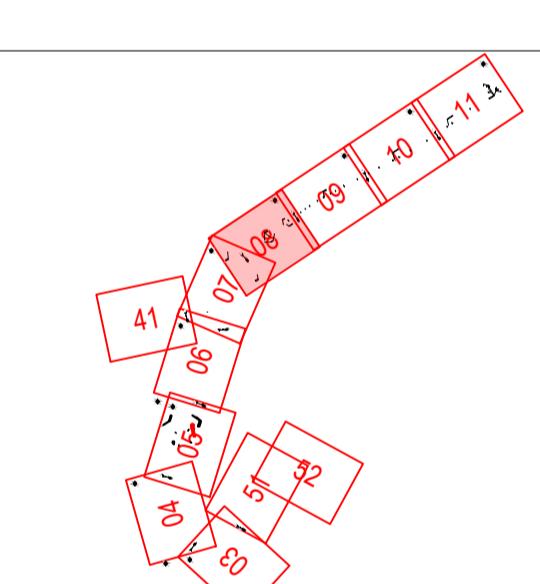


NOTES:

1. ALL WORKS TO BE CONSTRUCTED IN ACCORDANCE WITH THE TII SPECIFICATION FOR ROAD WORKS UNLESS OVERRIDDEN BY LOCAL OVERSEEN AUTHORITY'S STANDARDS.
2. ALL ROAD MARKINGS & SIGNS SHALL COMPLY FULLY WITH THE TRAFFIC SIGNS MANUAL PUBLISHED BY THE DEPARTMENT OF TRANSPORT.
3. SIGNS & MARKINGS: CONTRACTOR TO CONFIRM PRECISE SETTING OUT WITH EMPLOYER'S REPRESENTATIVE PRIOR TO COMPLETION.
4. ALL TRAFFIC MANAGEMENT TO COMPLY FULLY WITH THE PROVISIONS OF CHAPTER 8 OF THE TRAFFIC SIGNS MANUAL.
5. ALL CO-ORDINATES ARE TO IRISH TRANSVERSE MERCATOR.
6. ALL LEVELS ARE TO ORDNANCE DATUM AND ARE IN METRES.
7. ALL PEDESTRIAN, CYCLE AND VEHICULAR ROUTES MUST BE RETAINED IN ACCORDANCE WITH APPROVED TRAFFIC MANAGEMENT PLAN.

LEGEND

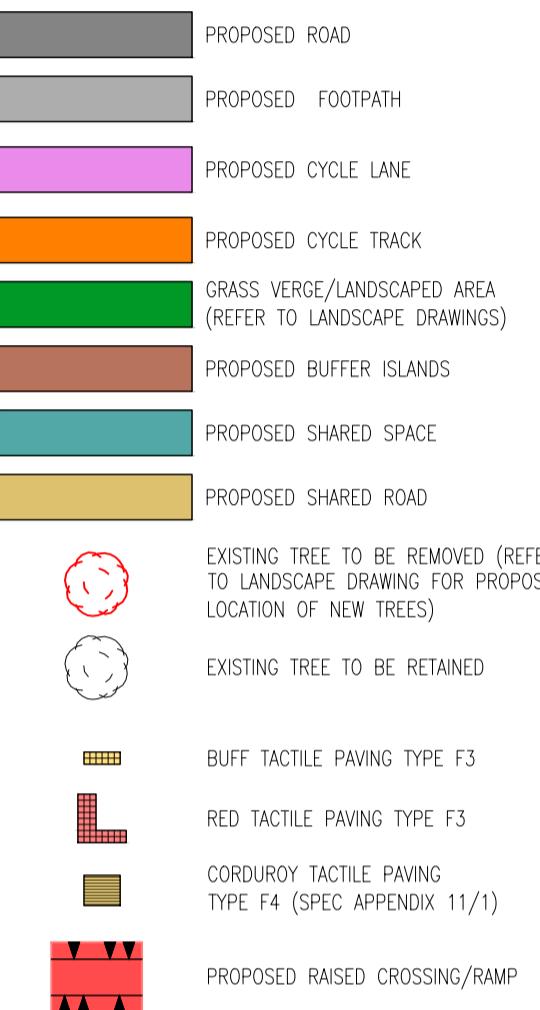

ORDNANCE SURVEY IRELAND LICENCE
No EN 0017922
© ORDNANCE SURVEY IRELAND
GOVERNMENT OF IRELAND

REV. DATE DESCRIPTION BY CHKD
SUITABILITY SO - WORK IN PROGRESS

PLANNING

DESIGNED JH PREPARED OWF
DATE MAY 2022 CHECKED RJK

DBFL
DUBLIN OFFICE: Omniplex House,
Upper Mount Street, Dublin 7, Ireland.
PHONE +353 1 400 4000
FAX +353 1 400 4050

WATERFORD OFFICE: Unit 2, The Chardery,
1-2 O'Connell Street, Waterford, Ireland.
PHONE +353 51 309 500
FAX +353 51 844 913

DBFL Consulting Engineers EMAIL: info@dbfl.ie WEBSITE: www.dbfl.ie

PROJECT
WELLINGTON LANE WALKING AND CYCLING SCHEME

DRG. TITLE
PROPOSED GENERAL ARRANGEMENT LAYOUT SHEET
6 OF 9

CLIENT
SOUTH DUBLIN COUNTY COUNCIL

SCALE 1:500 @A1 FILE REF. 180201-1003

DRG. NO. 180201-1008

P0

ROCKFIELD AVE

MILEGATE DRIVE

GREENTREES ROAD

WHITEHALL ROAD WEST

WHITEHALL ROAD



WELLINGTON LANE

WHITEHALL CLOSE
WHITEHALL PARK

TEMPLEVILLE ROAD

WHITEHALL ROAD SECTION E-E

SCALE 1:100

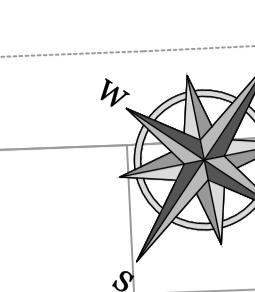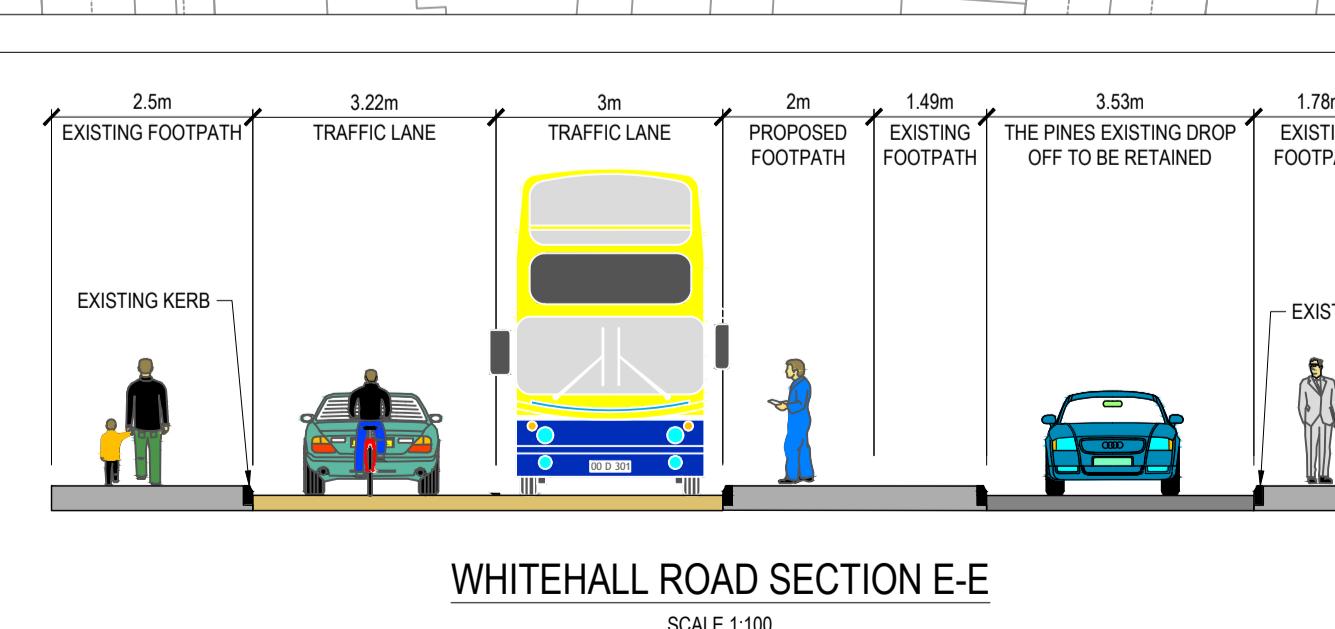

M
L

KEY PLAN

ORDNANCE SURVEY IRELAND LICENCE
No EN 0017922
© ORDNANCE SURVEY IRELAND
GOVERNMENT OF IRELAND

REV. DATE DESCRIPTION BY CHKD
SUITABILITY SO - WORK IN PROGRESS

PLANNING

DESIGNED JH PREPARED OWF
DATE MAY 2022 CHECKED RJK

DBFL
DUBLIN OFFICE: Omniplex House,
Upper Mount Street, Dublin 7, Ireland.
PHONE +353 1 400 4000
FAX +353 1 400 4050

WATERFORD OFFICE: Unit 2, The Chardery,
1-2 O'Connell Street, Waterford, Ireland.
PHONE +353 51 309 500
FAX +353 51 844 913

DBFL Consulting Engineers EMAIL: info@dbfl.ie WEBSITE: www.dbfl.ie

PROJECT
WELLINGTON LANE WALKING AND CYCLING SCHEME

DRG. TITLE
PROPOSED GENERAL ARRANGEMENT LAYOUT SHEET
6 OF 9

CLIENT
SOUTH DUBLIN COUNTY COUNCIL

SCALE 1:500 @A1 FILE REF. 180201-1003

DRG. NO. 180201-1008

P0