
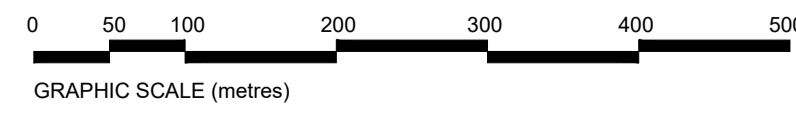


**Key**

- Site Extents
- ① Jobstown Park
- ② Butler McGee Park
- ③ Whitestown Stream Park
- ④ Killinarden Park
- ⑤ Whitestown Greenway
- ⑥ Sean Butler Park
- 28B Cycle South Dublin Route
- Existing Cycle Network
- Possible pedestrian/cycle link

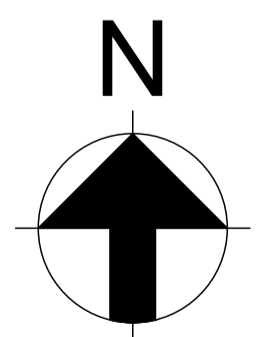

02	31/03/23	HAR	NDJ	NDJ
Issued for Part 8 Planning				
01	28/03/23	HAR	NDJ	NDJ
Issued for comments				
Issue	Date	By	Chkd	Appd

Client



Comhairle Contae  
Átha Cliath Theas  
South Dublin County Council

Job Title

Jobstown Local Park Up-grade  
Tallaght, Dublin 24

Scale 1:5000 at A1

Discipline

Nicholas de Jong Associates  
URBAN DESIGN

Drawing Title

CONTEXT MAP

Drawing Status

Part 8 Planning

Job No	Drawing No	Issue
2212	L-001	R2