



Key
 Site Extents
 Approx. 11.80ha

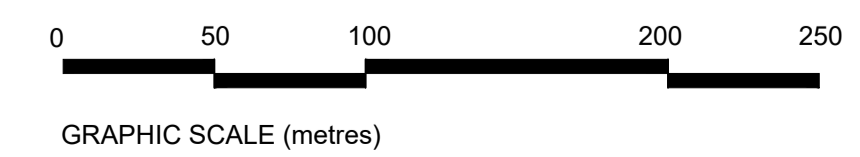

02	31/03/23	HAR	NDJ	NDJ
Issued for Part 8 Planning				
01	28/03/23	HAR	NDJ	NDJ
Issued for comments				
Issue	Date	By	Chkd	Appd

Client

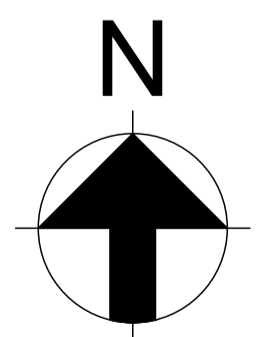

Comhairle Contae
 Átha Cliath Theas
 South Dublin County Council

Job Title
**Jobstown Local Park Up-grade
 Tallaght, Dublin 24**

Scale 1:2500 at A1

Discipline

Nicholas de Jong Associates
URBAN DESIGN



Drawing Title LOCATION MAP		
Drawing Status Part 8 Planning		
Job No 2212	Drawing No L-002	Issue R2