





- KEY**
- Project extents
Approx. 11.80ha
 - Contours
at 0.50m interval
 - Main entrance areas
 - Low walls, 1.4m high
stone-clad
 - Spine route, pedestrian/cycle
with streetlights
 - Possible future pedestrian/cycle
links
 - Kissing gate
(existing re-used where practicable)
 - Maintenance access gate, existing
(re-furbished as required)
 - Pedestrian access gate
(lockable)
 - Secondary footpaths,
resurfaced as required
 - New secondary footpaths
 - Pedestrian nodes
with seating
 - Activity stations
seating, jogging markers
 - Streetlight
 - Active recreation area
 - Teenspace
 - Children's play areas
 - Exercise area/calisthenics
 - Meadowland
Grassland management
 - Native bulb planting
 - Attenuation basin
Wetland
 - Formal trees
 - Native tree groups
 - Refurbished playing pitches
as required
 - Amenity grassland

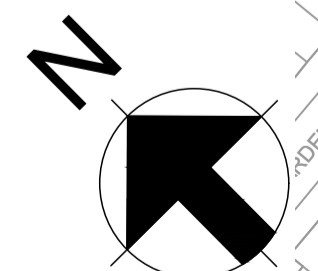

10

Issue	Date	By	Chkd	Appd
02	31/03/23	HAR	NDJ	NDJ
Issued for Part 8 Planning				
01	28/03/23	HAR	NDJ	NDJ
Issued for comments				

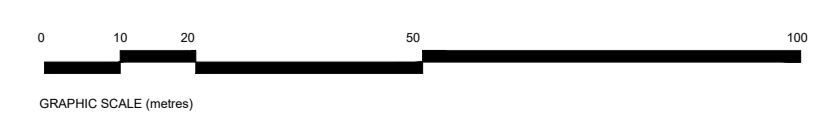

Client

Comhairle Contae
Átha Cliath Theas
South Dublin County Council

Job Title

**Jobstown Local Park Up-grade
Tallaght, Dublin 24**

Scale 1:1000 at A1

Discipline

Drawing Title

LAYOUT and KEY PLAN

Drawing Status

Part 8 Planning

Nicholas de Jong Associates
URBAN DESIGN

Job No	Drawing No	Issue
2212	L-004	R2