


					Client	Job Title
02	31/03/23	HAR	NDJ	NDJ		Jobstown I Tallaght, D
	Issued for Part 8 Planning					ranagin, E
01	28/03/23	HAR	NDJ	NDJ	Comhairle Contae	Scale 1:500 at A1
	Issued for comments				Átha Cliath Theas	Dia sia lin a
Issue	Date	Ву	Chkd	Appd	South Dublin County Council	Discipline

0

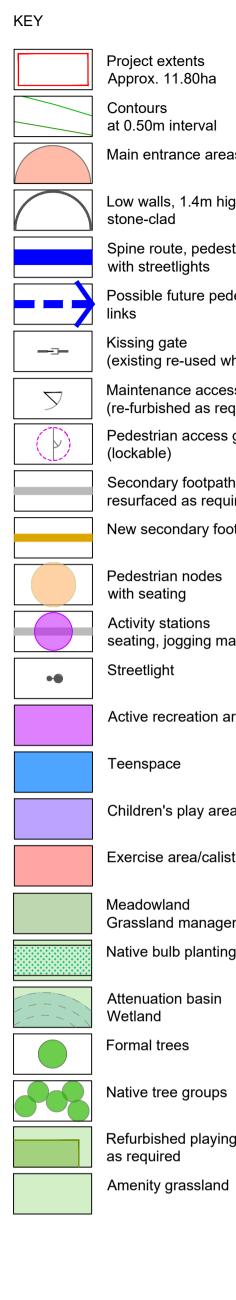

Project extents Approx. 11.80ha Contours at 0.50m interval Main entrance areas

Low walls, 1.4m high

Spine route, pedestrian/cycle with streetlights Possible future pedestrian/cycle links Kissing gate

(existing re-used where practicable) Maintenance access gate, existing (re-furbished as required) Pedestrian access gate (lockable) Secondary footpaths,

resurfaced as required New secondary footpaths

Pedestrian nodes with seating Activity stations seating, jogging markers

Streetlight

Active recreation area

Teenspace

Children's play areas

Exercise area/calisthenics

Meadowland Grassland management Native bulb planting

Attenuation basin Wetland Formal trees

Refurbished playing pitches as required

Amenity grassland

Nicholas de Jong Associates URBAN DESIGN

Drawing Title

DETAILED LAYOUT PLAN 1/3

rawing Status							
Part 8 Planning							
ob No	Drawing No	Issue					
2212	L-005	R2					