



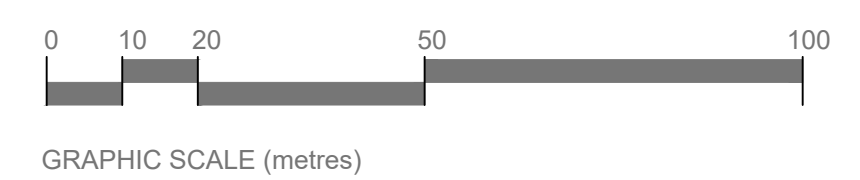

KEY

- Project extents
Approx. 6.10ha
- Amenity grass
- Footpaths
- Access points
- Trees
- Hedges

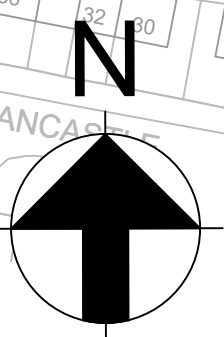

02	03/04/23	HAR	NDJ	NDJ
Issued for Part 8 Planning				
01	28/03/23	HAR	NDJ	NDJ
Issued for comments				
Issue	Date	By	Chkd	Appd

Client



Comhairle Contae
Átha Cliath Theas
South Dublin County Council

Job Title

**Quarryvale Park Up-grade
Clondalkin, Dublin 22**

Scale 1:1000 at A1

Discipline

Nicholas de Jong Associates
URBAN DESIGN



Drawing Title

EXISTING CONDITIONS PLAN

Drawing Status

Part 8 Planning

Job No	Drawing No	Issue
2213	L-003	R2