


REVISION SCHEDULE				
REV. NO.	REV. DESCRIPTION	REV. DATE	DRAWN	CHECKED
PL1	ISSUED FOR PLANNING	13/12/2023	BF	KOM
PL2	ISSUED FOR PLANNING	27/02/2024	JPC	KOM

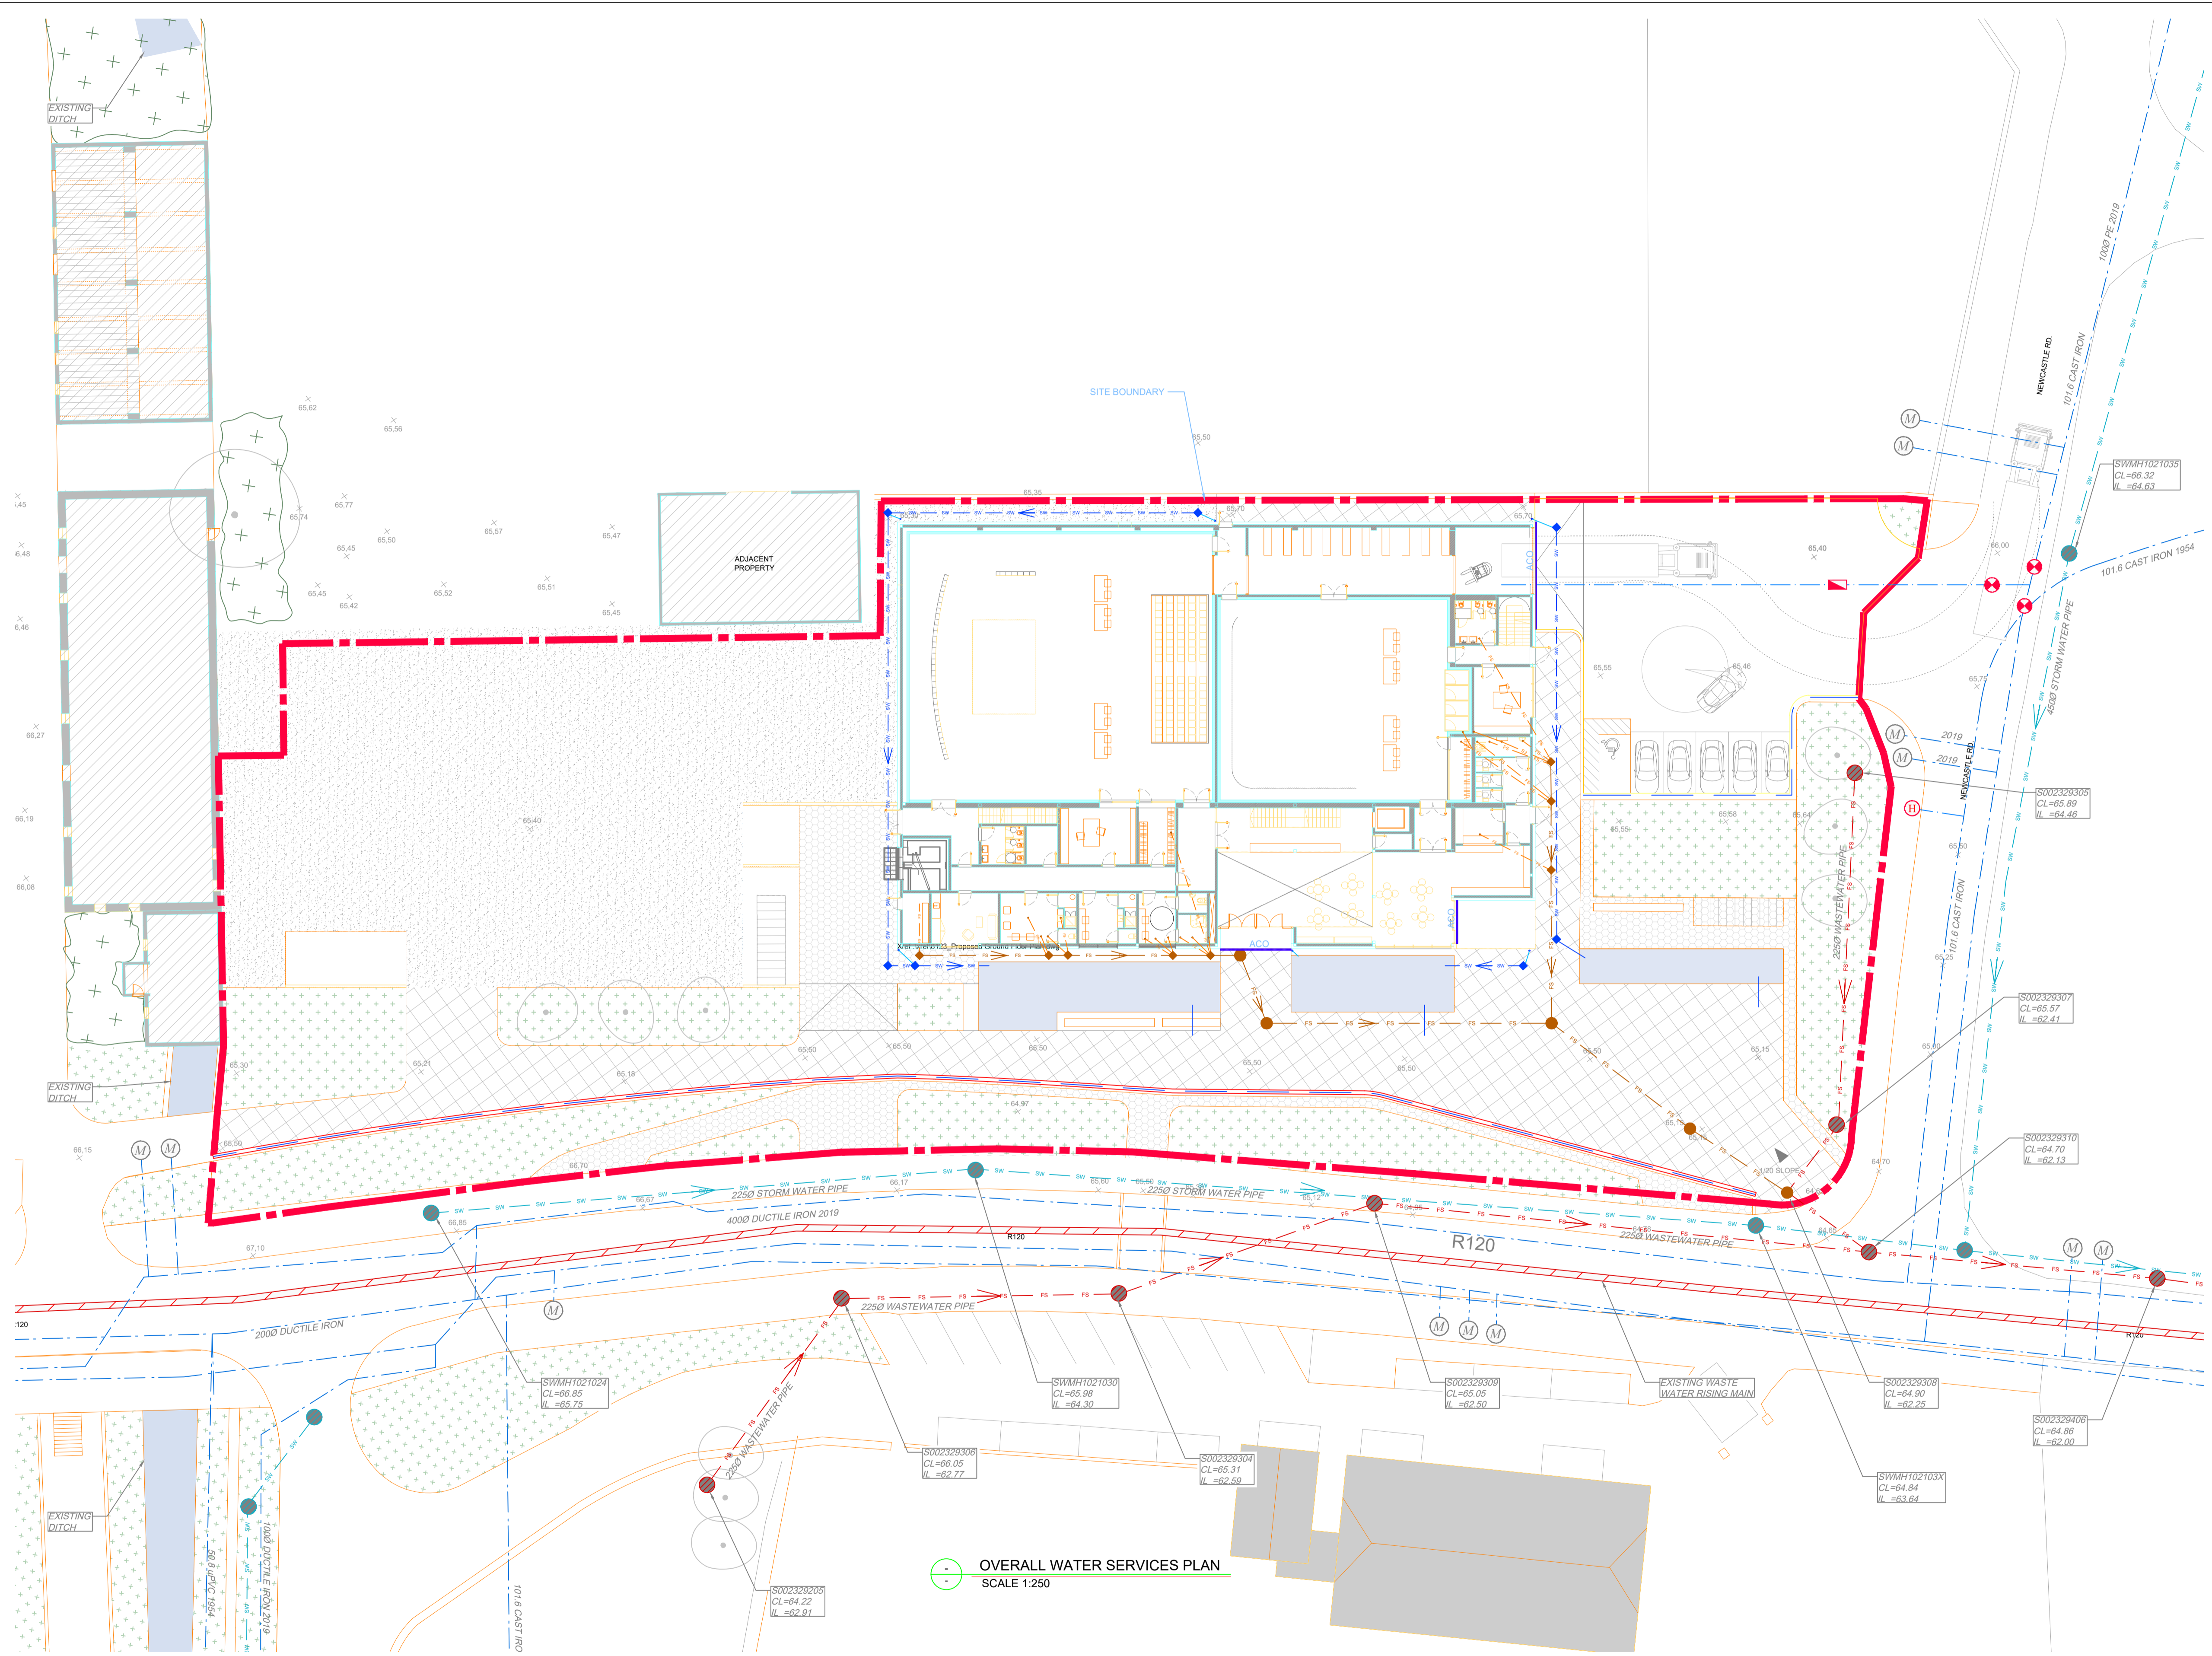

DRAINAGE LEGEND	
	STORM WATER SEWER WITH MANHOLE (EXISTING)
	Ø100 uPVC CONNECTION WITH RWP (NEW)
	Ø100 uPVC STORM WATER WITH MANHOLE (NEW)
	PERFORATED LAND DRAIN
	AQUACELL SOAKAWAY (SIZE VARIES)
	WASTE WATER RISING MAIN (EXISTING/PUBLIC)
	WASTE WATER SEWER WITH MANHOLE (PUBLIC EXISTING)
	Ø100 uPVC CONNECTION WITH POP UP (NEW)
	Ø150 uPVC WASTE WATER SEWER WITH MANHOLE (NEW)
	WATERMAIN (EXISTING)
	Ø63 PE WATER SUPPLY (NEW)
	FIRE HYDRANT (NEW)
	SLUICE VALVE (NEW)
	METER (NEW)
	FIRE HYDRANT (EXISTING)
	METER (EXISTING)

OVERALL WATER SERVICES PLAN  
SCALE 1:250

Drawing Stage:  
**PLANNING**

Project Details:	
Site Address:	12th LOCK, LUCAN, Co. DUBLIN
Client:	SOUTH DUBLIN COUNTY COUNCIL
Architect:	SFA42 ARCHITECTS
M&E Designer:	-
Contractor:	-

Notes

Drawn by:	Checked by:	Approved by:	Date:
BF	KO'M	KO'M	13/12/2023
Project Name:	Scale:	Project Number:	
12th LOCK STUDIOS	A.S. @ A1	23764	
Drawing Title:	Project:	Originator:	Zone:
PROPOSED WATER SERVICES PLAN	-	CORA	ZZ

**CORA** CONSULTING ENGINEERS

Behan House,  
10 Lower Mount Street,  
Dublin 2. D02 HT71  
Tel: +353 1 661 1100  
e-mail: info@cora.ie  
Web: www.cora.ie

Level:	Type:	Discipline:	Drawing No:	Stage:	Revision:
00	DR	C	0001	-	PL2