


USE FIGURED DIMENSIONS ONLY

ALL DIMENSIONS TO BE CHECKED BY THE CONTRACTOR ON SITE. ANY ERRORS OR DISCREPANCIES TO BE REPORTED TO THE ENGINEER IN CHARGE.

NOTES

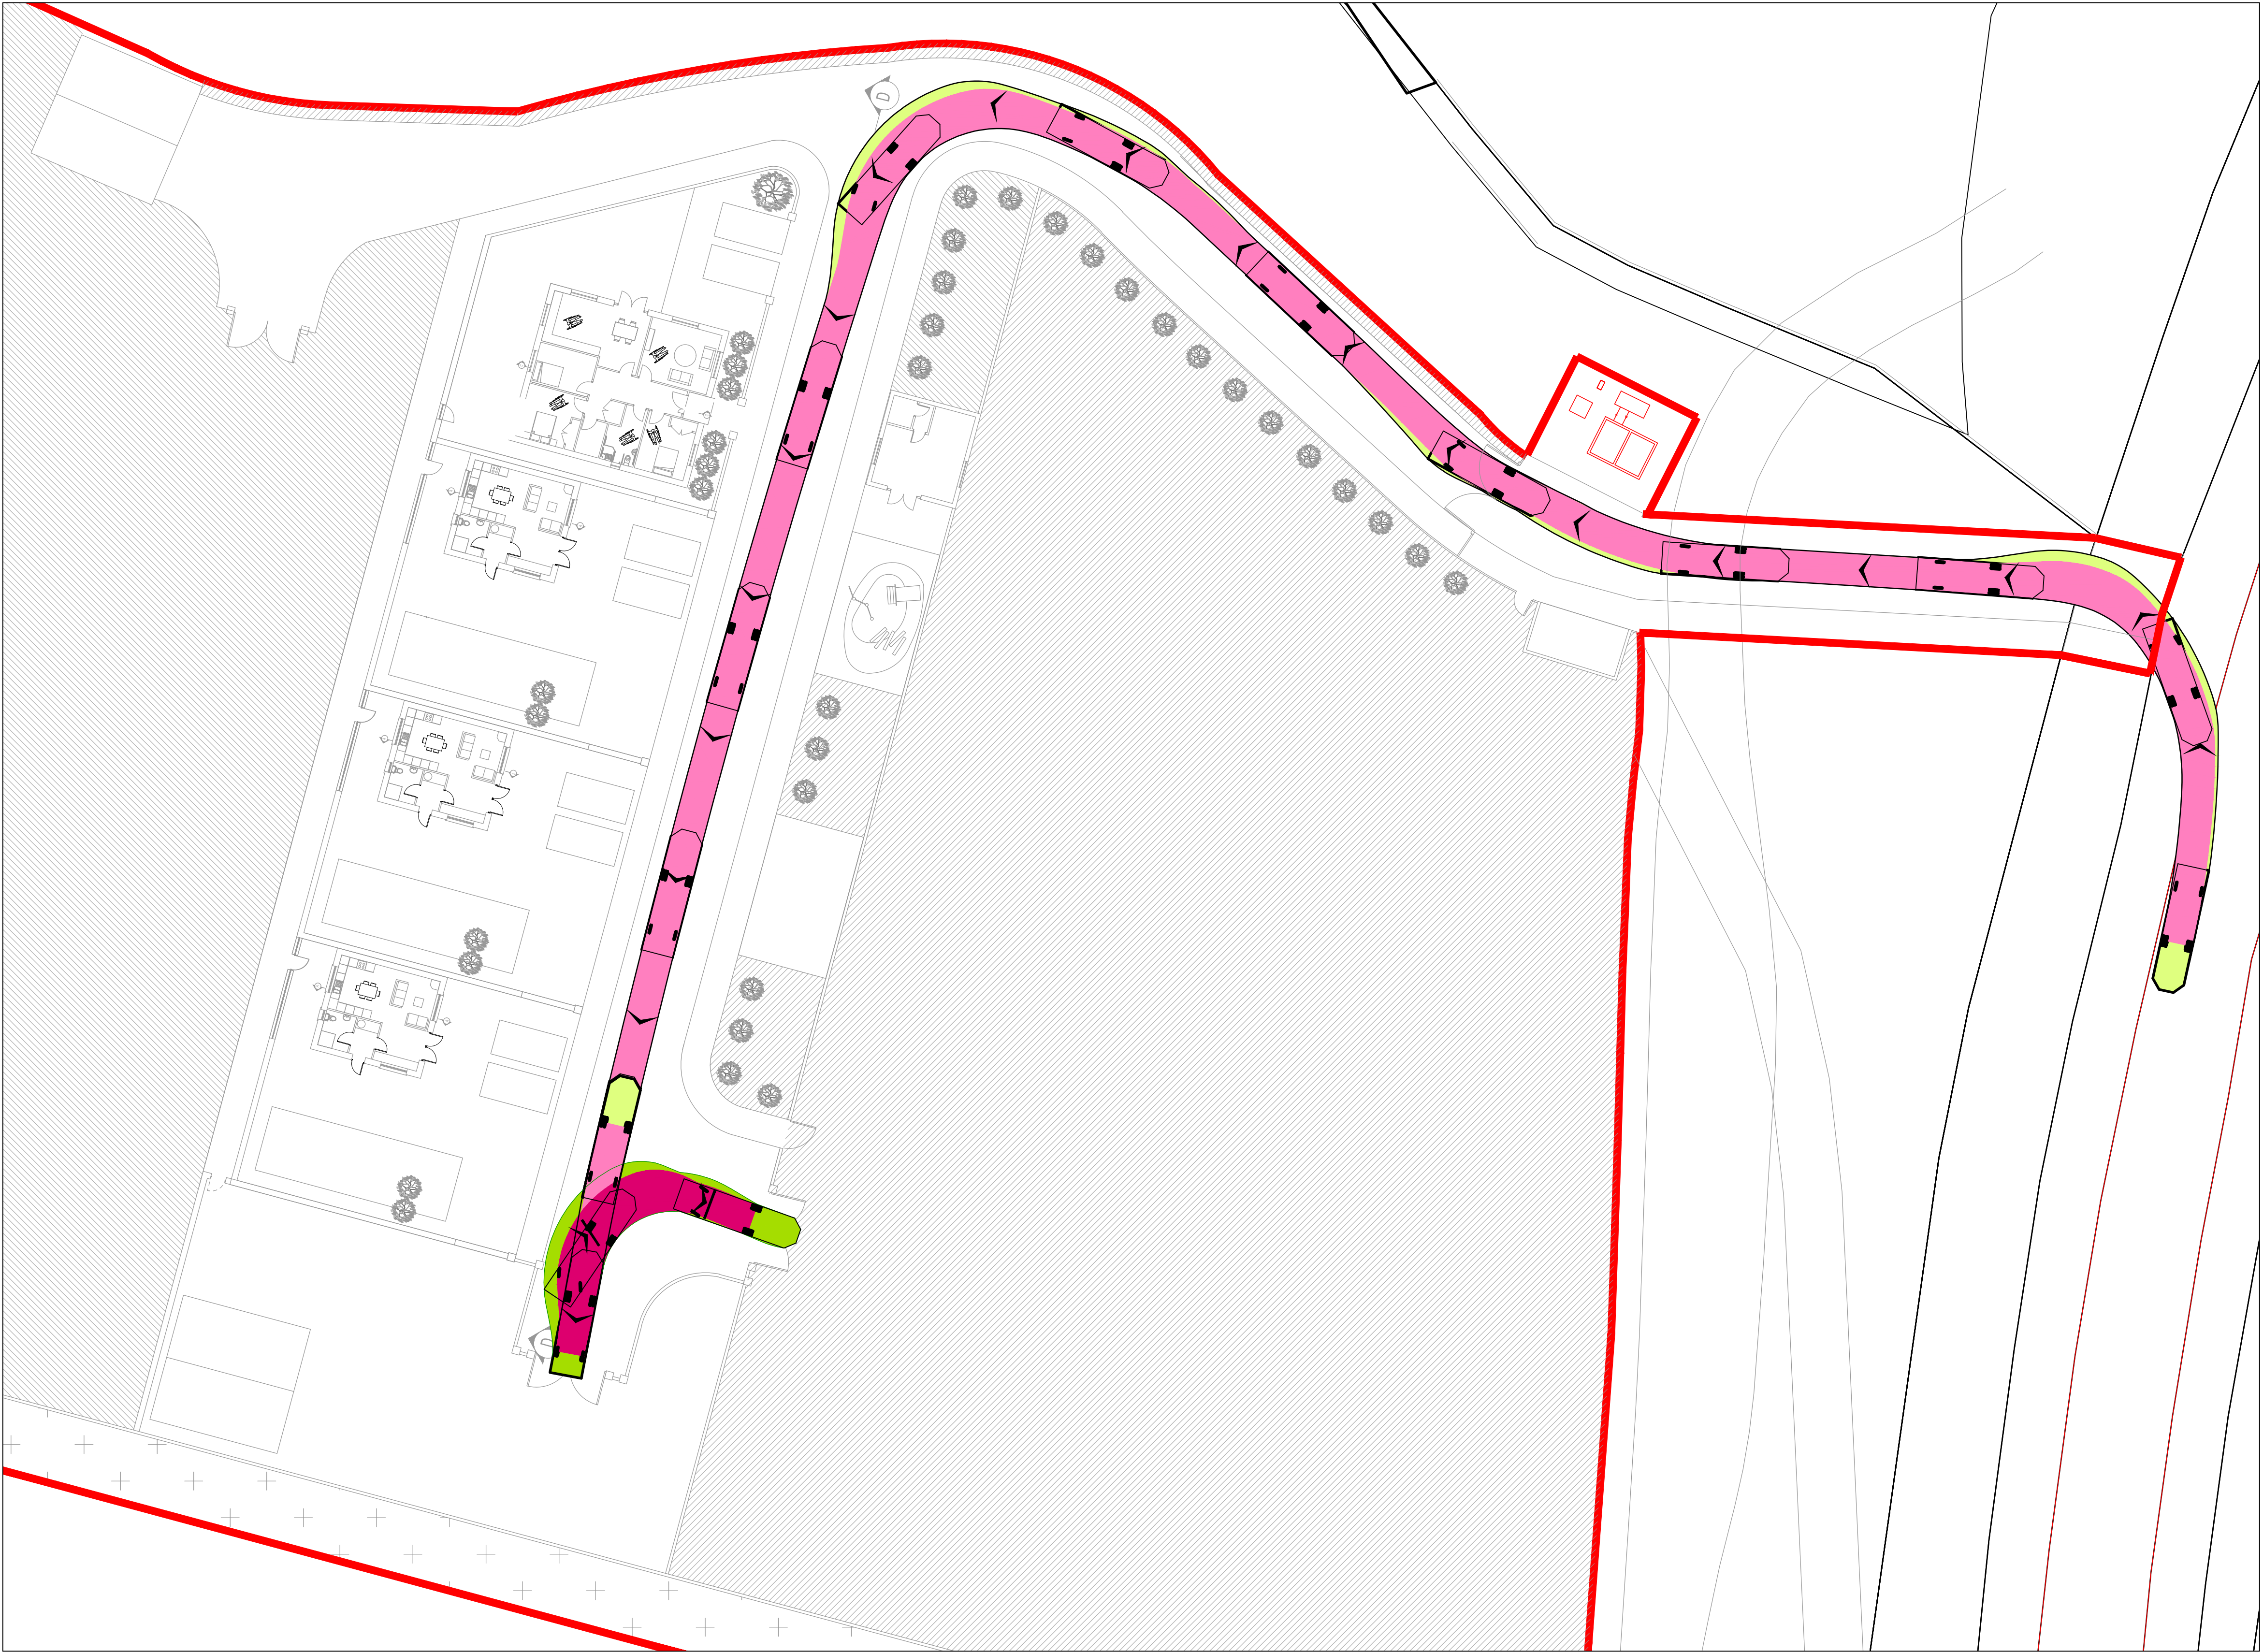

AutoTrack Legend:

- Vehicle wheels impact driving forward.
- Vehicle body impact driving forward.
- Vehicle wheels impact in reverse.
- Vehicle body impact in reverse.
- Vehicle direction driving forward.
- Vehicle direction in reverse.

DB32 Fire Appliance

Overall Length	8.680m
Overall Width	2.180m
Overall Height	3.923m
Overall Ground Clearance	2.180m
Overall Weight	3.923m
Min Road Ground Clearance	6.305m
Max Lock-to-lock Turning Radius	2.180m
Lock-to-lock time	6.00s



Auto Track Analysis -
Fire Appliance Entry
SCALE 1:250

P1	15-01-2021	ISSUED FOR SITE LAYOUT UPDATE			MBKT RMC
Rev.	Date	Description	By	Check	

THIS DRAWING IS COPYRIGHT ©
NO PART OF THIS DRAWING MAY BE REPRODUCED IN ANY FORM OR STORED IN ANY RETRIEVAL SYSTEM OF ANY NATURE WITHOUT THE WRITTEN PERMISSION OF MCRAE CONSULTING ENGINEERS EXCEPT AS AGREED FOR USE ON THE PROJECT FOR WHICH THE DRAWING WAS ORIGINALLY ISSUED.

PLANNING

Project Name:	SDCC TRAVELER ACCOMODATION
Drawing Title:	AUTO TRACK - FSC
Architect:	SDCC ARCHITECTURE DEPARTMENT
Client:	SOUTH DUBLIN COUNTY CONCIL

Drawn:	MBKT	<div><div><div>MCE</div><div>MCE</div></div><div>MCRAE CONSULTING ENGINEERS</div></div>	FIRE, CIVIL & STRUCTURAL CONSULTING ENGINEERS REAR 68 ARBOURFIELD TERRACE, DUNDURUM BUSINESS PARK, DUBLIN 14 TEL: 01 296 2596 INFO@MCEENG.IE WWW.MCEENG.IE
Checked:	RMC		
Approved:	RMC		
Scale:	1:250 @ A1		

Project No:	Originator:	Volume:	Level:	Type:	Role:	Number:	Rev:
5823	- MCE	- 00	- XX	- DR	- C	- 0031	- P1