
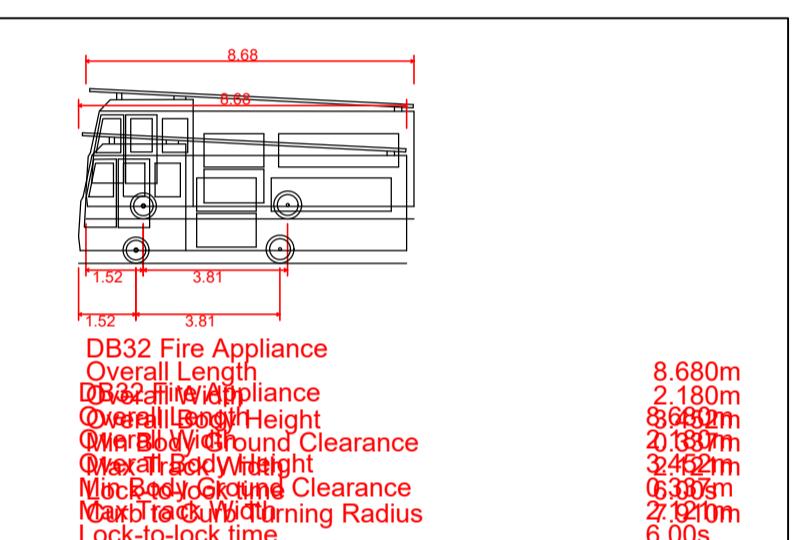


Auto Track Analysis -
Fire Appliance Out

SCALE 1:250

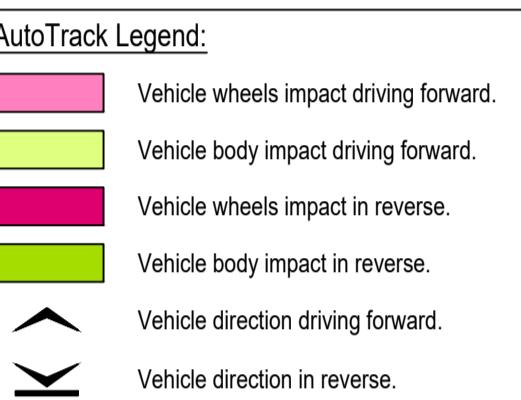

P1	15-01-2021	ISSUED FOR SITE LAYOUT UPDATE	MBKT	RMC
Rev.	Date	Description	By	Check
THIS DRAWING IS COPYRIGHT © NO PART OF THIS DRAWING MAY BE REPRODUCED IN ANY FORM OR STORED IN ANY RETRIEVAL SYSTEM OF ANY NATURE WITHOUT THE WRITTEN PERMISSION OF MCRAE CONSULTING ENGINEERS EXCEPT AS AGREED FOR USE ON THE PROJECT FOR WHICH THE DRAWING WAS ORIGINALLY ISSUED				
PLANNING				
<p>Project Name: SDCC TRAVELER ACCOMODATION</p> <p>Drawing Title: AUTO TRACK - FSC</p> <p>Architect: SDCC ARCHITECTURE DEPARTMENT</p> <p>Client: SOUTH DUBLIN COUNTY CONCIL</p>				
Drawn:	MBKT			
Checked:	RMC			
Approved:	RMC			
Scale:	1:250 @ A1			
Project No:	Originator:	Volume:	Level:	Type:
Role:	Number:	Rev:		
5823 - MCE - 00 - XX - DR - C - 0032 - P1				

M C E
CONSULTING ENGINEERS

REAR 68 ARBORFIELD TERRACE,
DUNDURN BUSINESS PARK, DUBLIN 14
TEL: 01 296 2596
INFO@MCEENG.IE
WWW.MCEENG.IE