


---

## NOTES

1. Drawings to be read in conjunction with all relevant Architects, Engineers and specialists drawings.
2. Do not scale, use given dimensions only. All dimensions are in millimeters except where shown.
3. Inform the Engineer of any discrepancies prior to proceeding with works.
4. This drawing should be printed in colour for clarity.
5. All levels to ordinance datum.
6. All connections, bedding etc is to be done strictly in accordance with Irish Water specifications & details.
7. For addition notes see drawing XXXX-MCE-00-XX-C-0000 Standard Notes

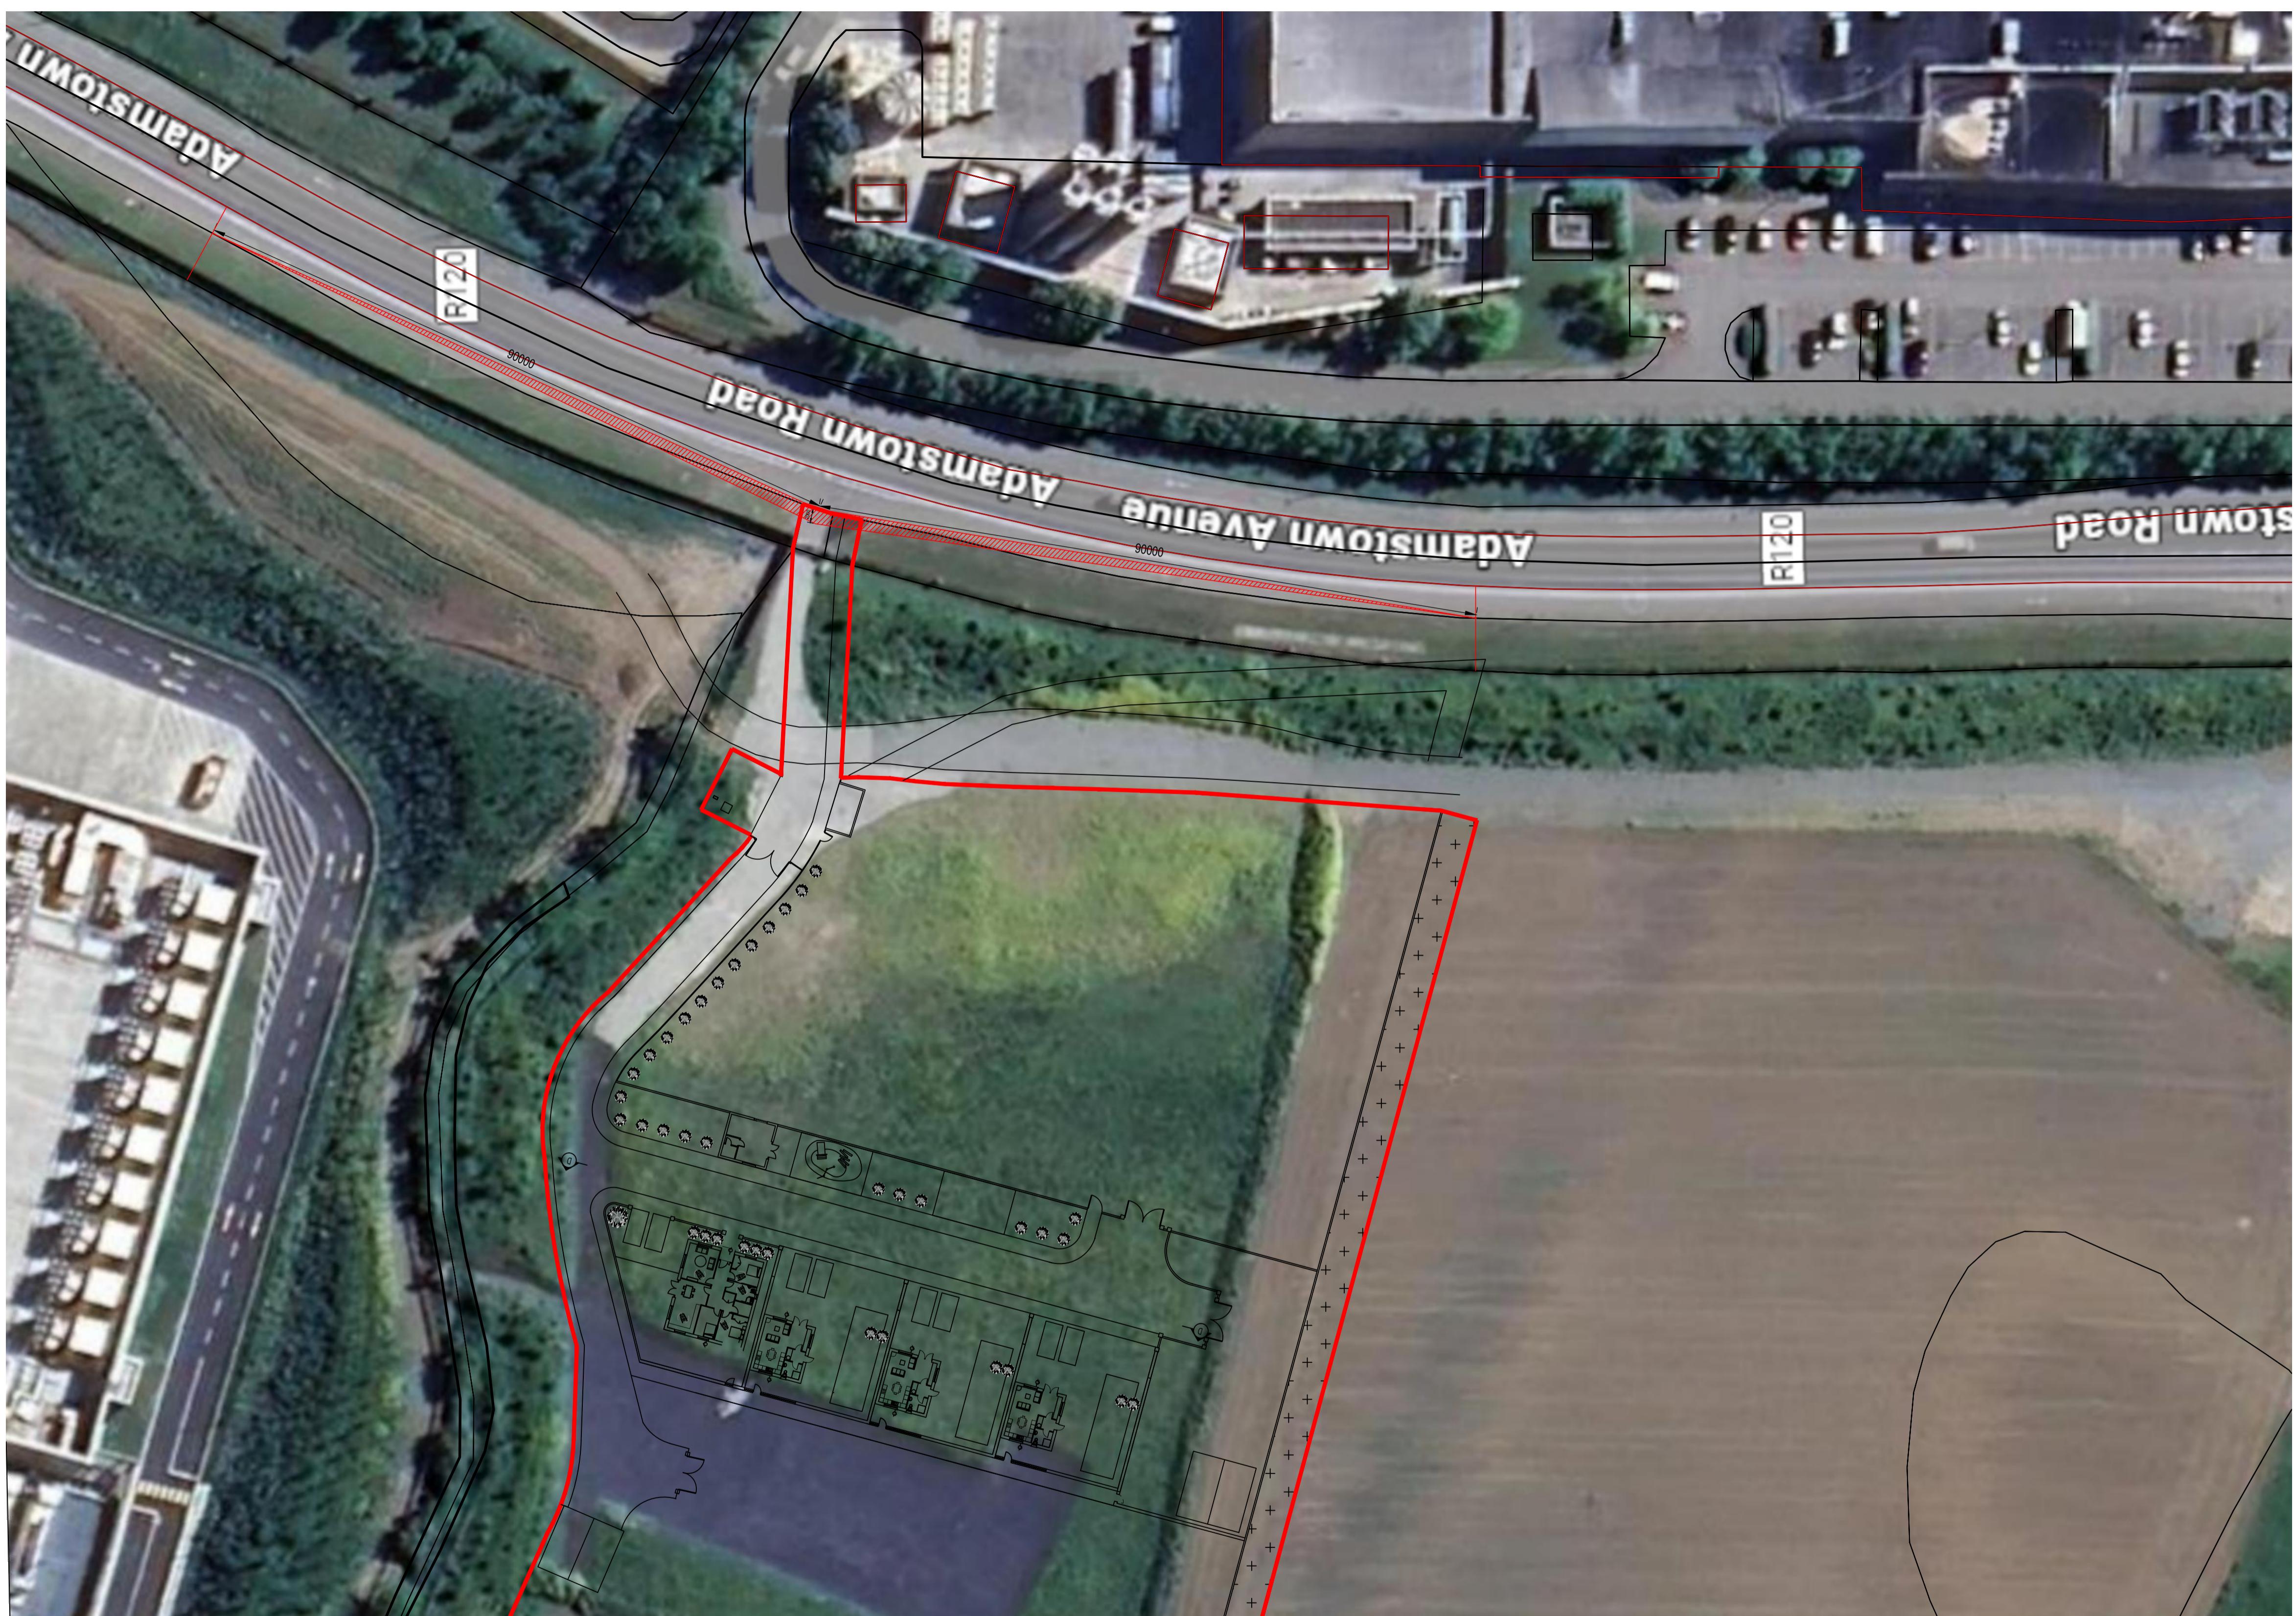

# Sight Lines

SCALE 1:500

SCALE 1:500



Ref	Date	Description	By	Check
P3	15/01/2026	SITE LAYOUT UPDATED	MBKT	RMC
P2	25/11/2025	BOUNDARY & IW PUMPING STATION UPDATED	MBKT	RMC
P1	21/11/2025	ISSUED FOR INFORMATION	MBKT	RMC

THIS DRAWING IS COPYRIGHT ©  
DUED IN ANY FORM OR STORED IN ANY RETRIEVAL SYSTEM  
EERS EXCEPT AS AGREED FOR USE ON THE PROJECT FOR WHICH

# INFORMATION

Project Name: SDCC HOUSING DEVELOPMENT AT ADAMSTOWN AVENUE

Drawing Title: \_\_\_\_\_

## SIGHT LINES

Architect: SDCC ARCHITECTS DEPARTMENT

Client: SOUTH DUBLIN COUNTY COUNCIL

Drawn: \_\_\_\_\_

MBKT  FIRE, CIVIL & STRUCTURAL CONSULTING ENGINEERS

Checked:  RMC

Approved:  REAR 66 ARBOURFIELD TERRACE,  
DUNDRELL BUSINESS PARK, DUBLIN 14

RMC  
S. J. MCECRAY  
**M E C R A E**  
TEL: 01 290 2590  
INFO@MCEENG.IE

Scenes: 1:500 @ A1

Project No: Originator: Volume: Level: Type: Role: Number: Rev:

M C E  
—  
W C E

FIRE, CIVIL & STRUCTURAL  
CONSULTING ENGINEERS

---