



USE FIGURED DIMENSIONS ONLY

ALL DIMENSIONS TO BE CHECKED BY THE CONTRACTOR ON SITE. ANY ERRORS OR DISCREPANCIES TO BE REPORTED TO THE ENGINEER IN CHARGE.

NOTES

1. Drawings to be read in conjunction with all relevant Architects, Engineers and specialists drawings.
2. Do not scale, use given dimensions only. All dimensions are in millimeters except where shown.
3. Inform the Engineer of any discrepancies prior to proceeding with works.
4. This drawing should be printed in colour for clarity.
5. All levels to ordnance datum.
6. All connections, bedding etc is to be done strictly in accordance with Irish Water specifications & details.
7. For addition notes see drawing XXXX-MCE-00-XX-C-0000_Standard Notes

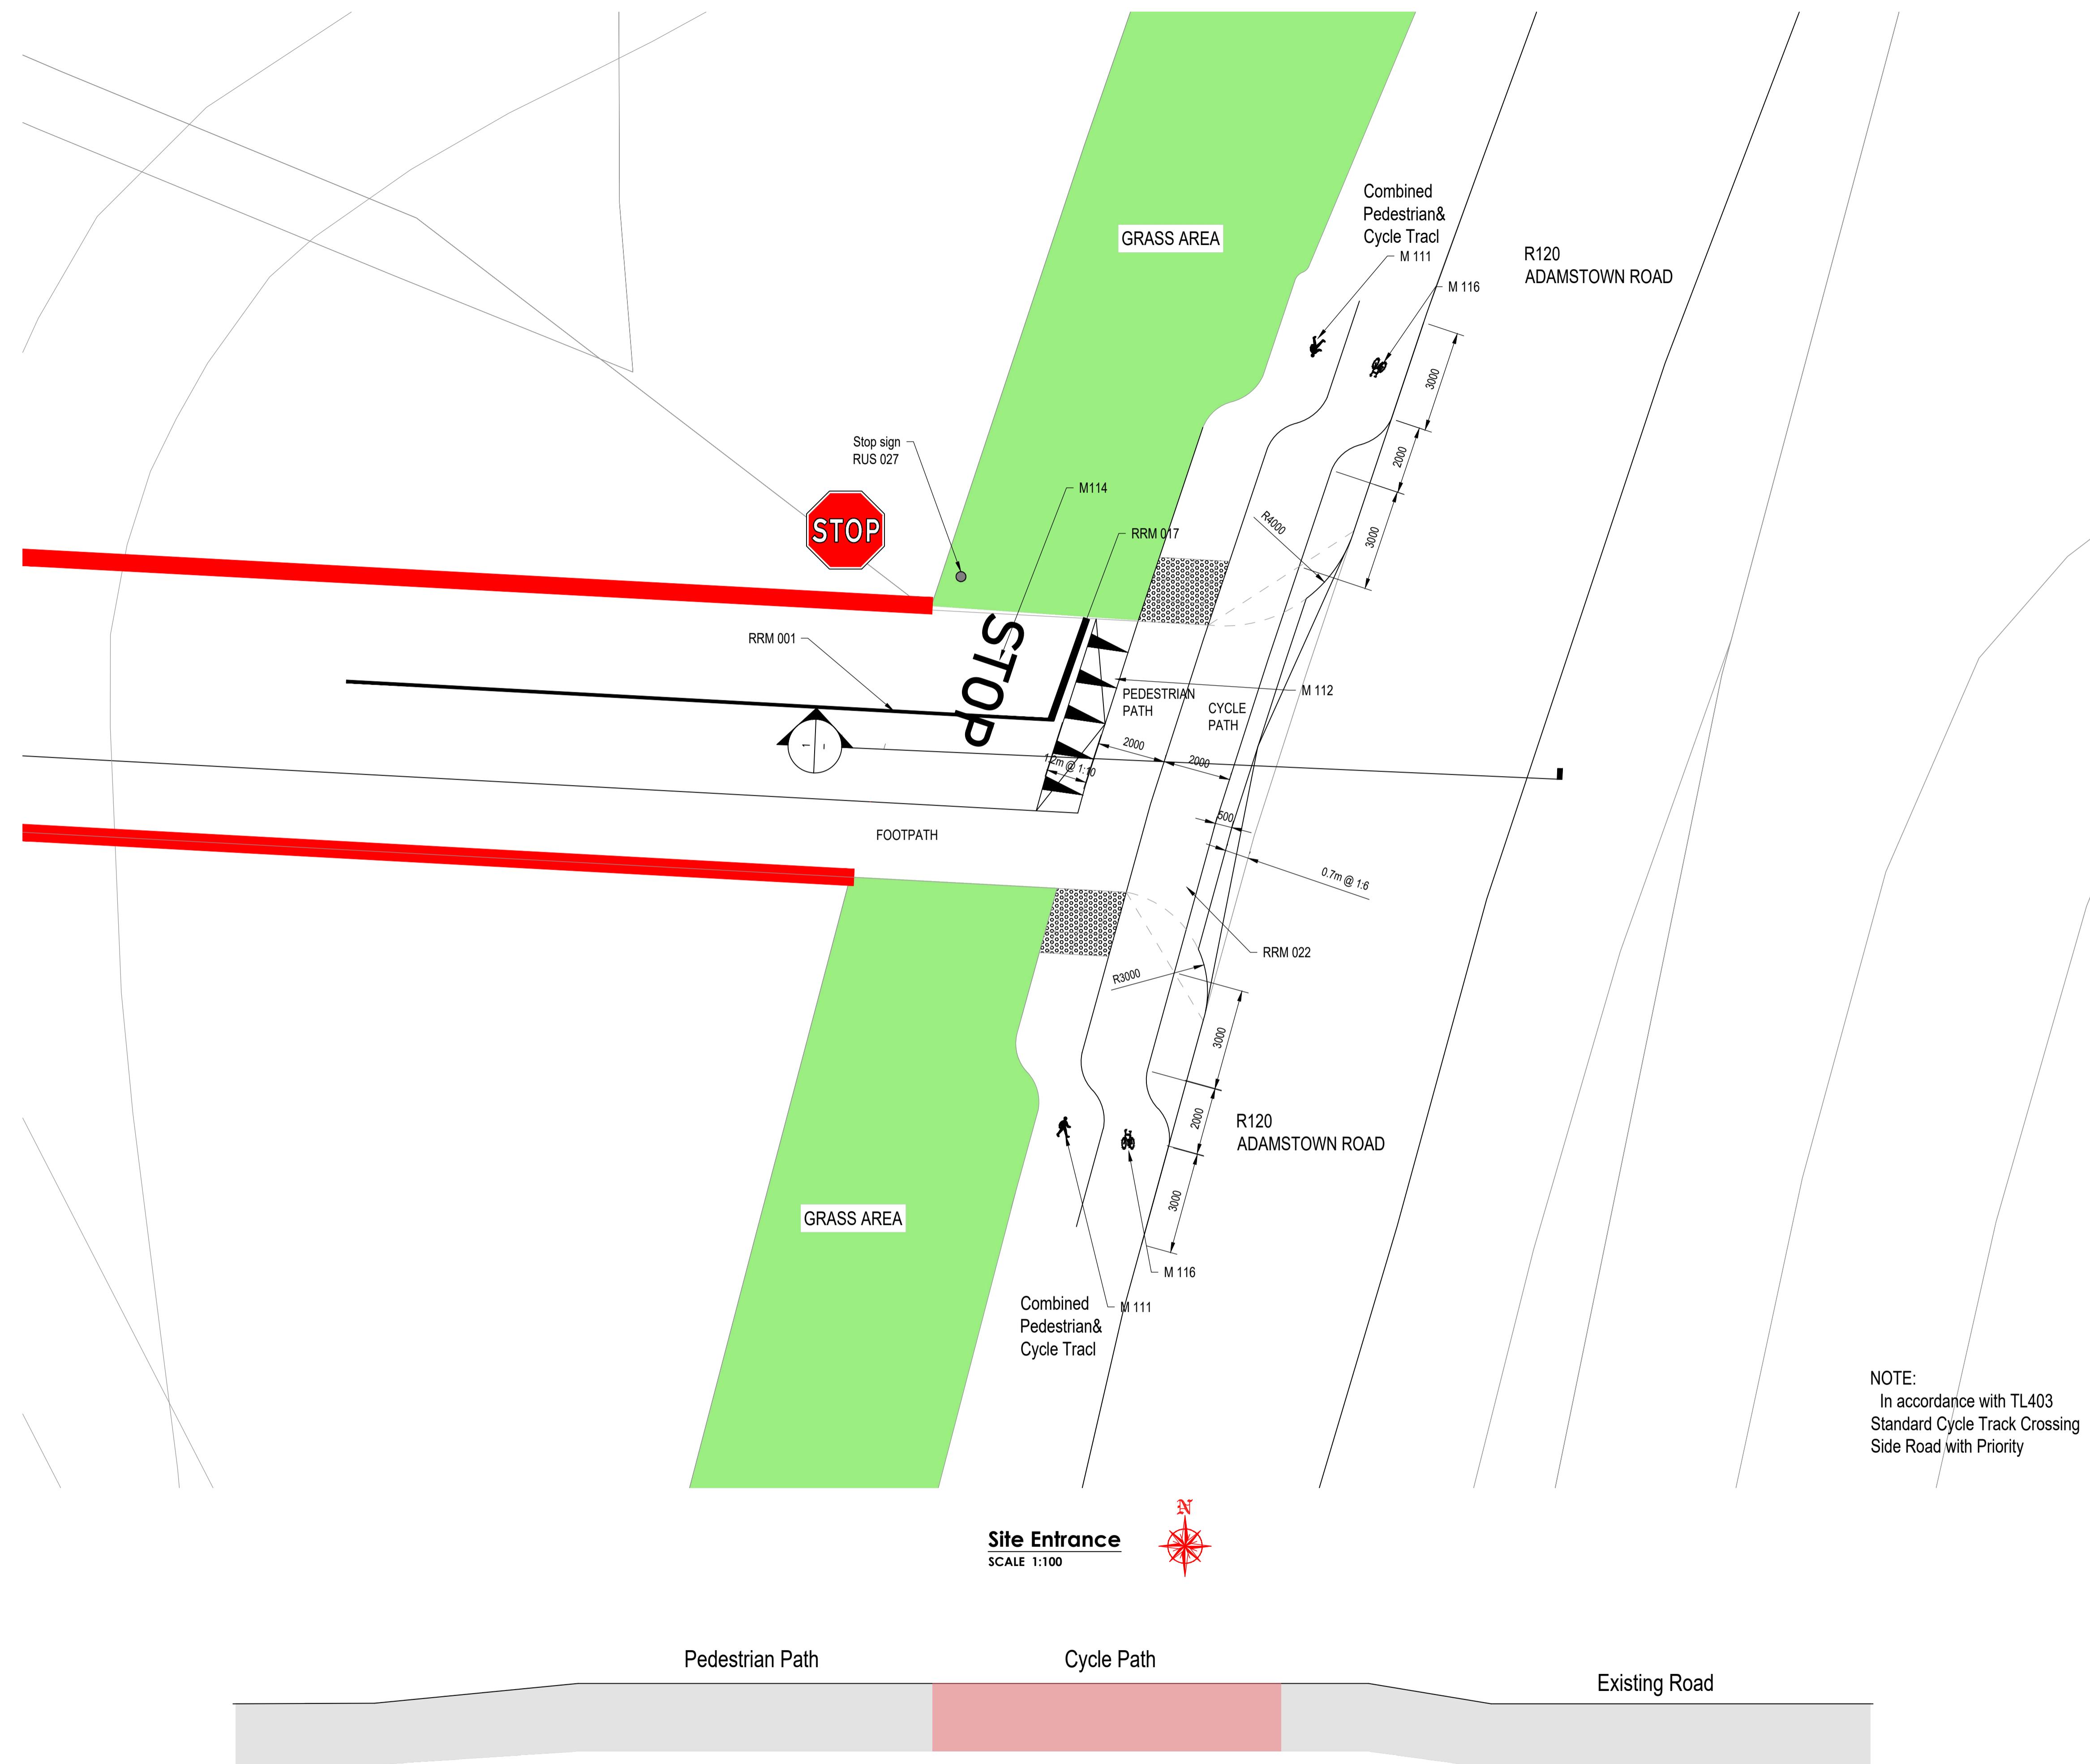

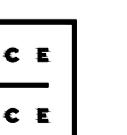P1	21/01/2026	ISSUED FOR INFORMATION	MBKT	RWC
Rev.	Date	Description	By Check	
THIS DRAWING IS COPYRIGHT © NO PART OF THIS DRAWING MAY BE REPRODUCED IN ANY FORM OR STORED IN ANY RETRIEVAL SYSTEM OF ANY NATURE WITHOUT THE WRITTEN PERMISSION OF MCRAE CONSULTING ENGINEERS EXCEPT AS AGREED FOR USE ON THE PROJECT FOR WHICH THE DRAWING WAS ORIGINALLY ISSUED				
INFORMATION				
Project Name: SDCC HOUSING DEVELOPMENT AT ADAMSTOWN AVENUE				
Drawing Title: SITE ENTRANCE				
Architect: SDCC ARCHITECTS DEPARTMENT				
Client: SOUTH DUBLIN COUNTY COUNCIL				
Drawn:	MBKT	 <small>FIRE, CIVIL & STRUCTURAL CONSULTING ENGINEERS</small> <small>REAR 68 ARBORFIELD TERRACE, DUNDREM BUSINESS PARK, DUBLIN 14 TEL: 01 296 2596 INFO@MCEENG.IE WWW.MCEENG.IE</small>		
Checked:	RMC			
Approved:	RMC			
Scale:	SHOWN @ A1			
Project No: Originator: Volume: Level: Type: Role: Number: Rev:				
5823 - MCE - 00 - XX - DR - C - 1415 - P1				