




NORTH

KILLININNY ROAD PART 8 2016

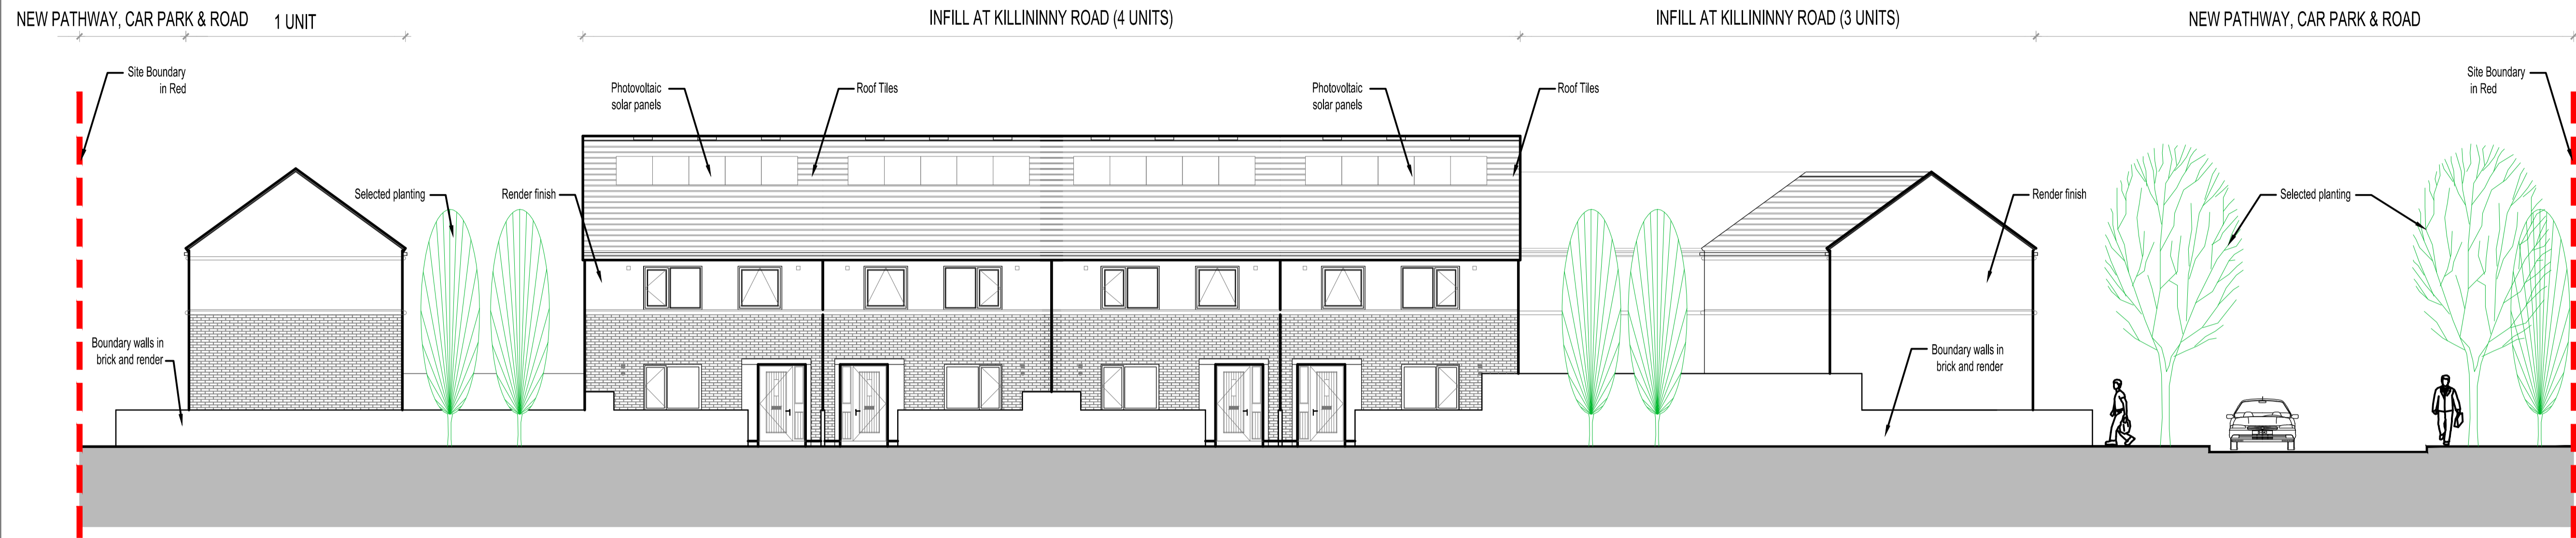

VIEW 5

