



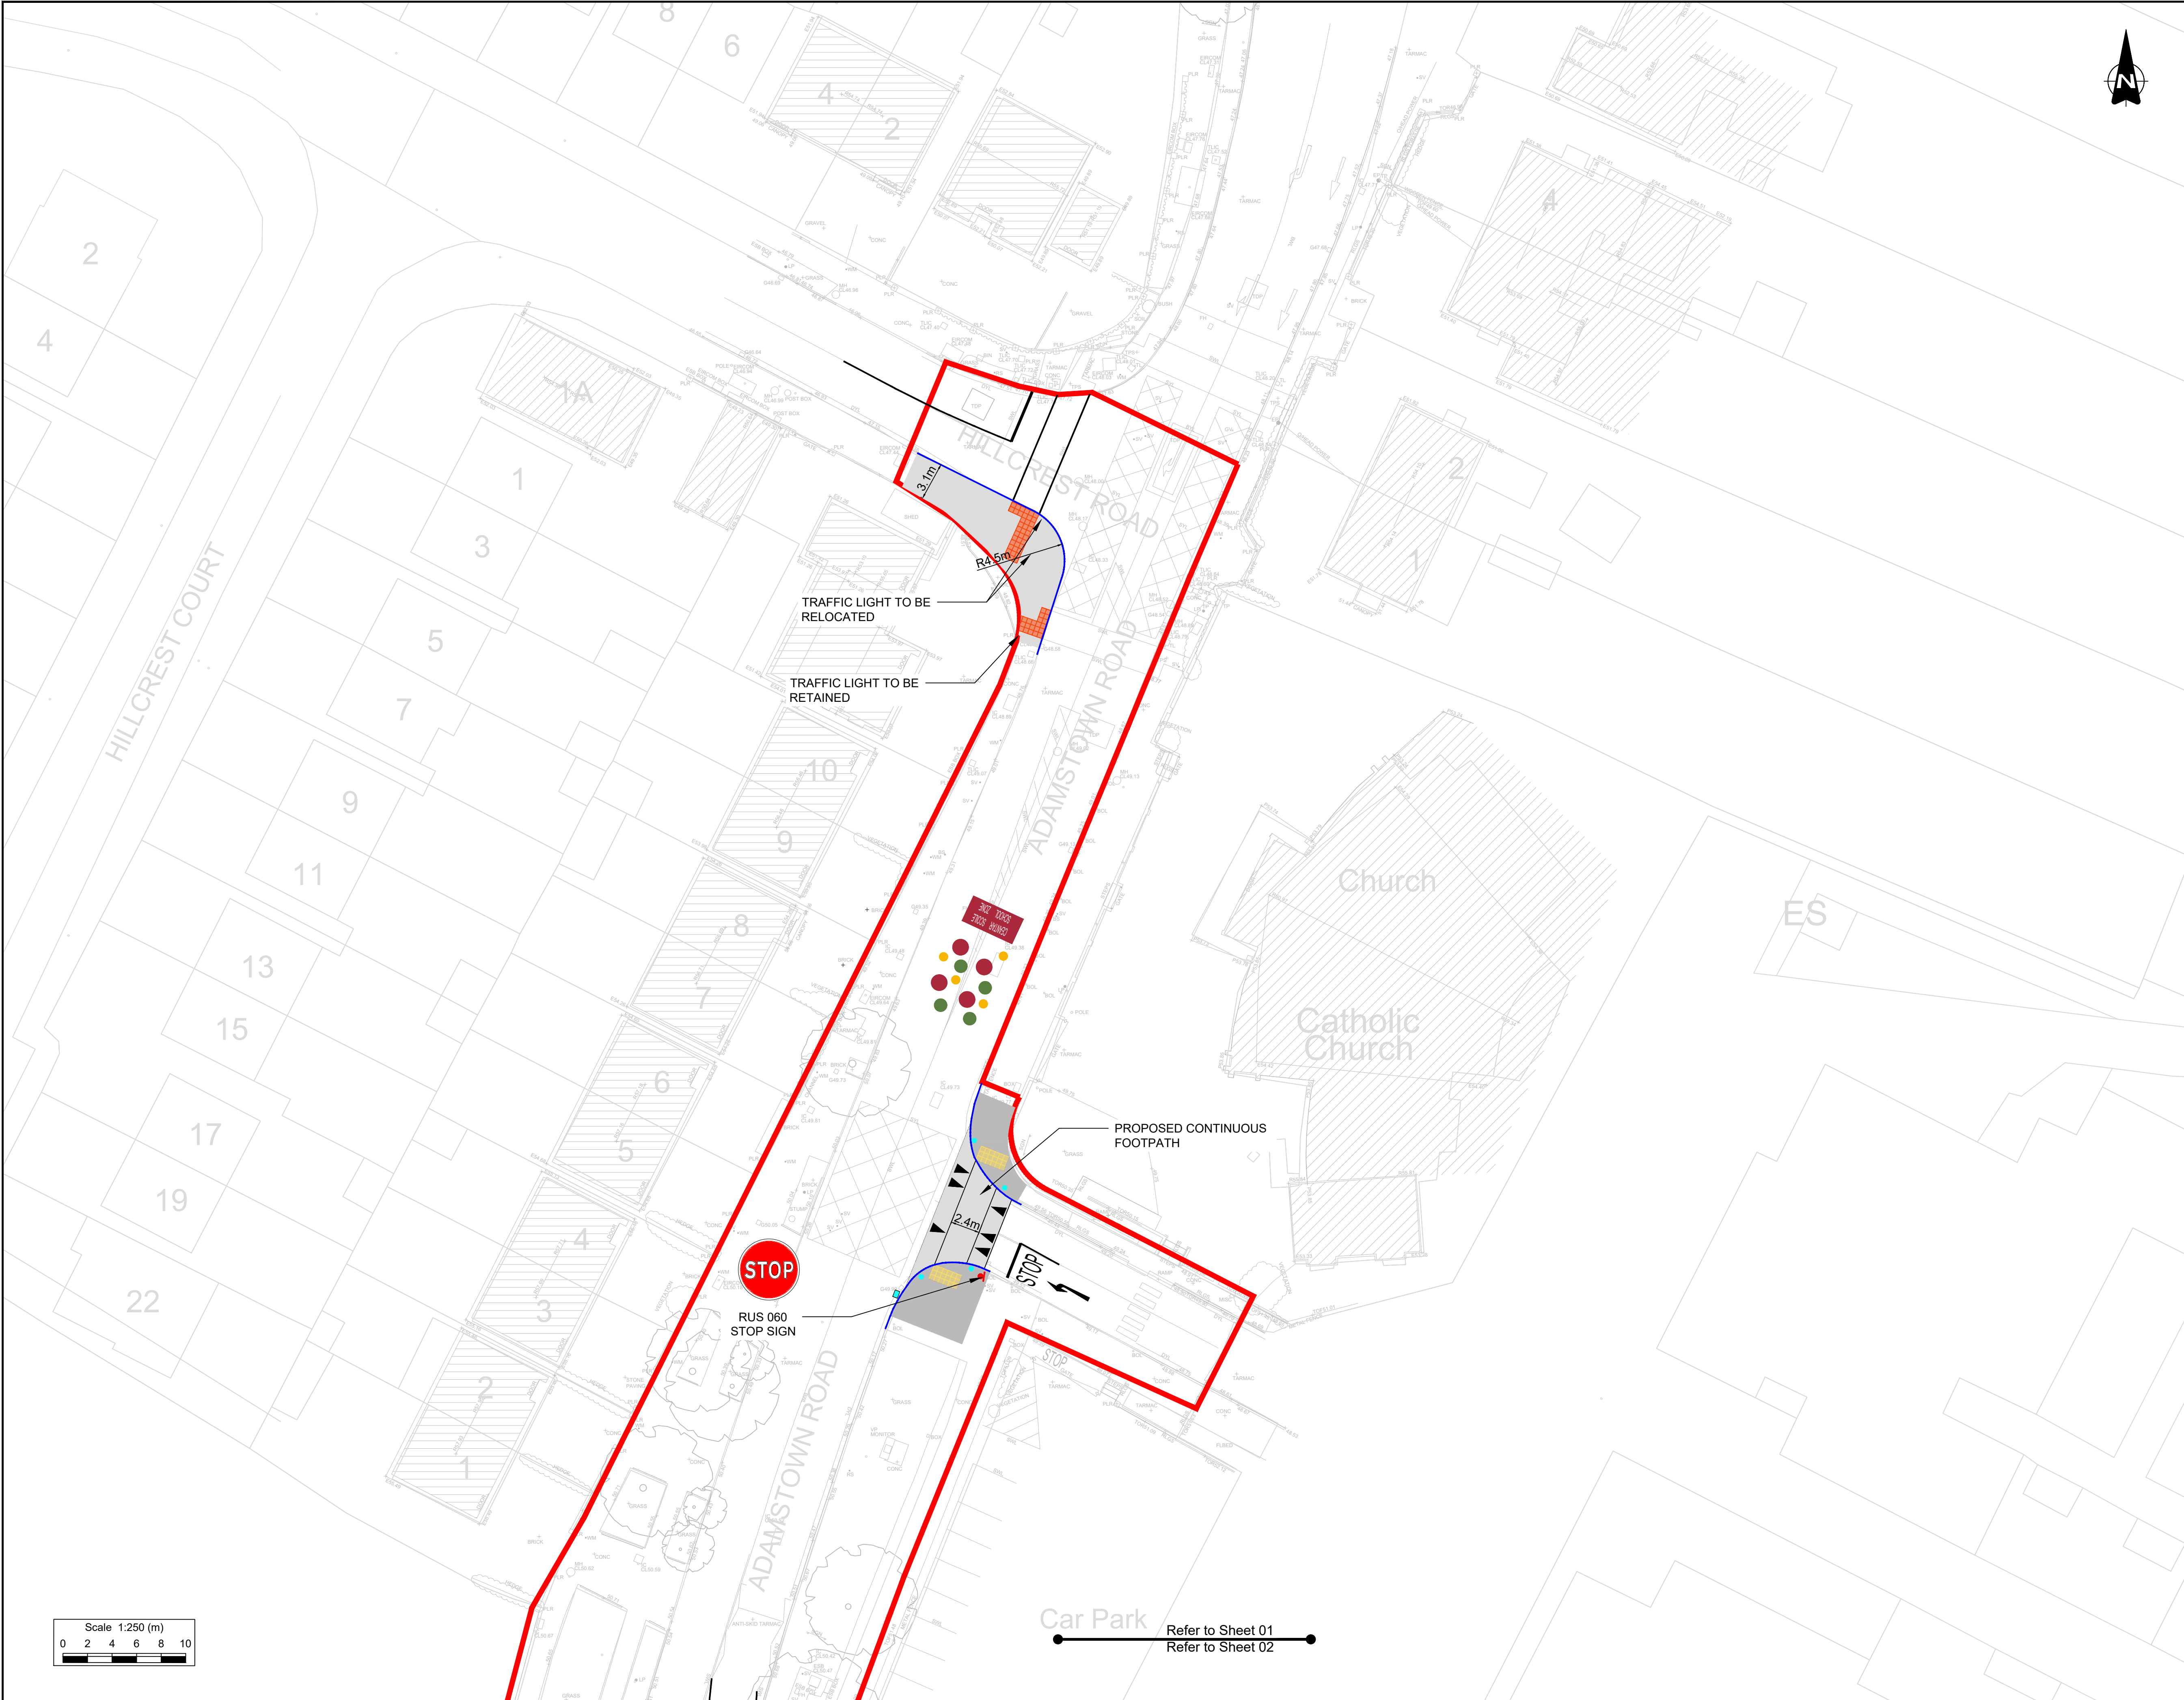

- Notes:
1. This drawing should be read in conjunction with all other drawings and relevant specifications.
 2. All dimensions are in millimeters unless otherwise stated.
 3. Do not scale from this drawing.
 4. All coordinates are in metres and are to Irish Transverse Mercator.
 5. Drawings based on topographical survey undertaken by Apex Surveys in August 2026.

LEGEND:

- REDLINE BOUNDARY
- PROPOSED KERB
- PROPOSED RED TACTILE PAVING
- PROPOSED BUFF TACTILE PAVING
- PROPOSED CONCRETE FOOTWAY
- EXISTING/PROPOSED GRASS VERGE
- PROPOSED RAISED TABLE (75mm HIGH)
- PROPOSED ROAD RESURFACING
- PROPOSED PENCIL BOLLARD
- PROPOSED ROAD SIGNS
- PROPOSED GULLY
- PROPOSED GULLY CONNECTION

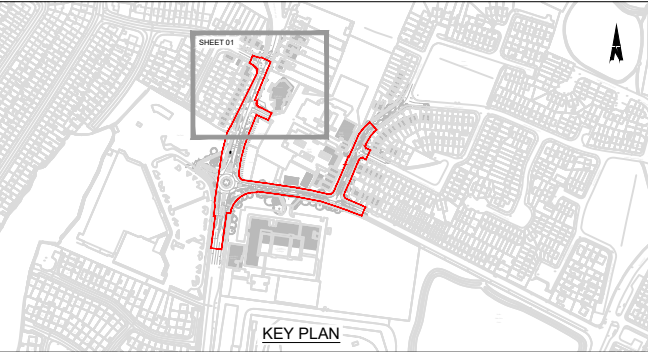

P0	14/09/26	Non-Statutory Public Consultation	SRP	AMP	AMP
Rev	Date	Revision details	Drawn	Check	Approv

© This drawing is the property of SYSTRA Limited and the information can only be reproduced with their prior permission.


SYSTRA
2nd Floor, Riverview House
21-23 City Quay
Dublin, D02 AY91
T +353 1 566 2028
E ir.dublin@systra.com
W www.systra.co.uk



Project
Safe Routes to School Round 3
South Dublin County Council

Title
Scoil Áine Naofa and St. Thomas JNS
Non-Statutory Public Consultation
Sheet 1 of 3


Date	Drawn	Checked	Approved
14/09/2026	SRP	AMP	AMP
Original size: A1	Scale: 1:250	Drawing Status: Information	
Drawing Number: 26A74-SYS-SD-XX-DR-C-101-01	Rev: P0		

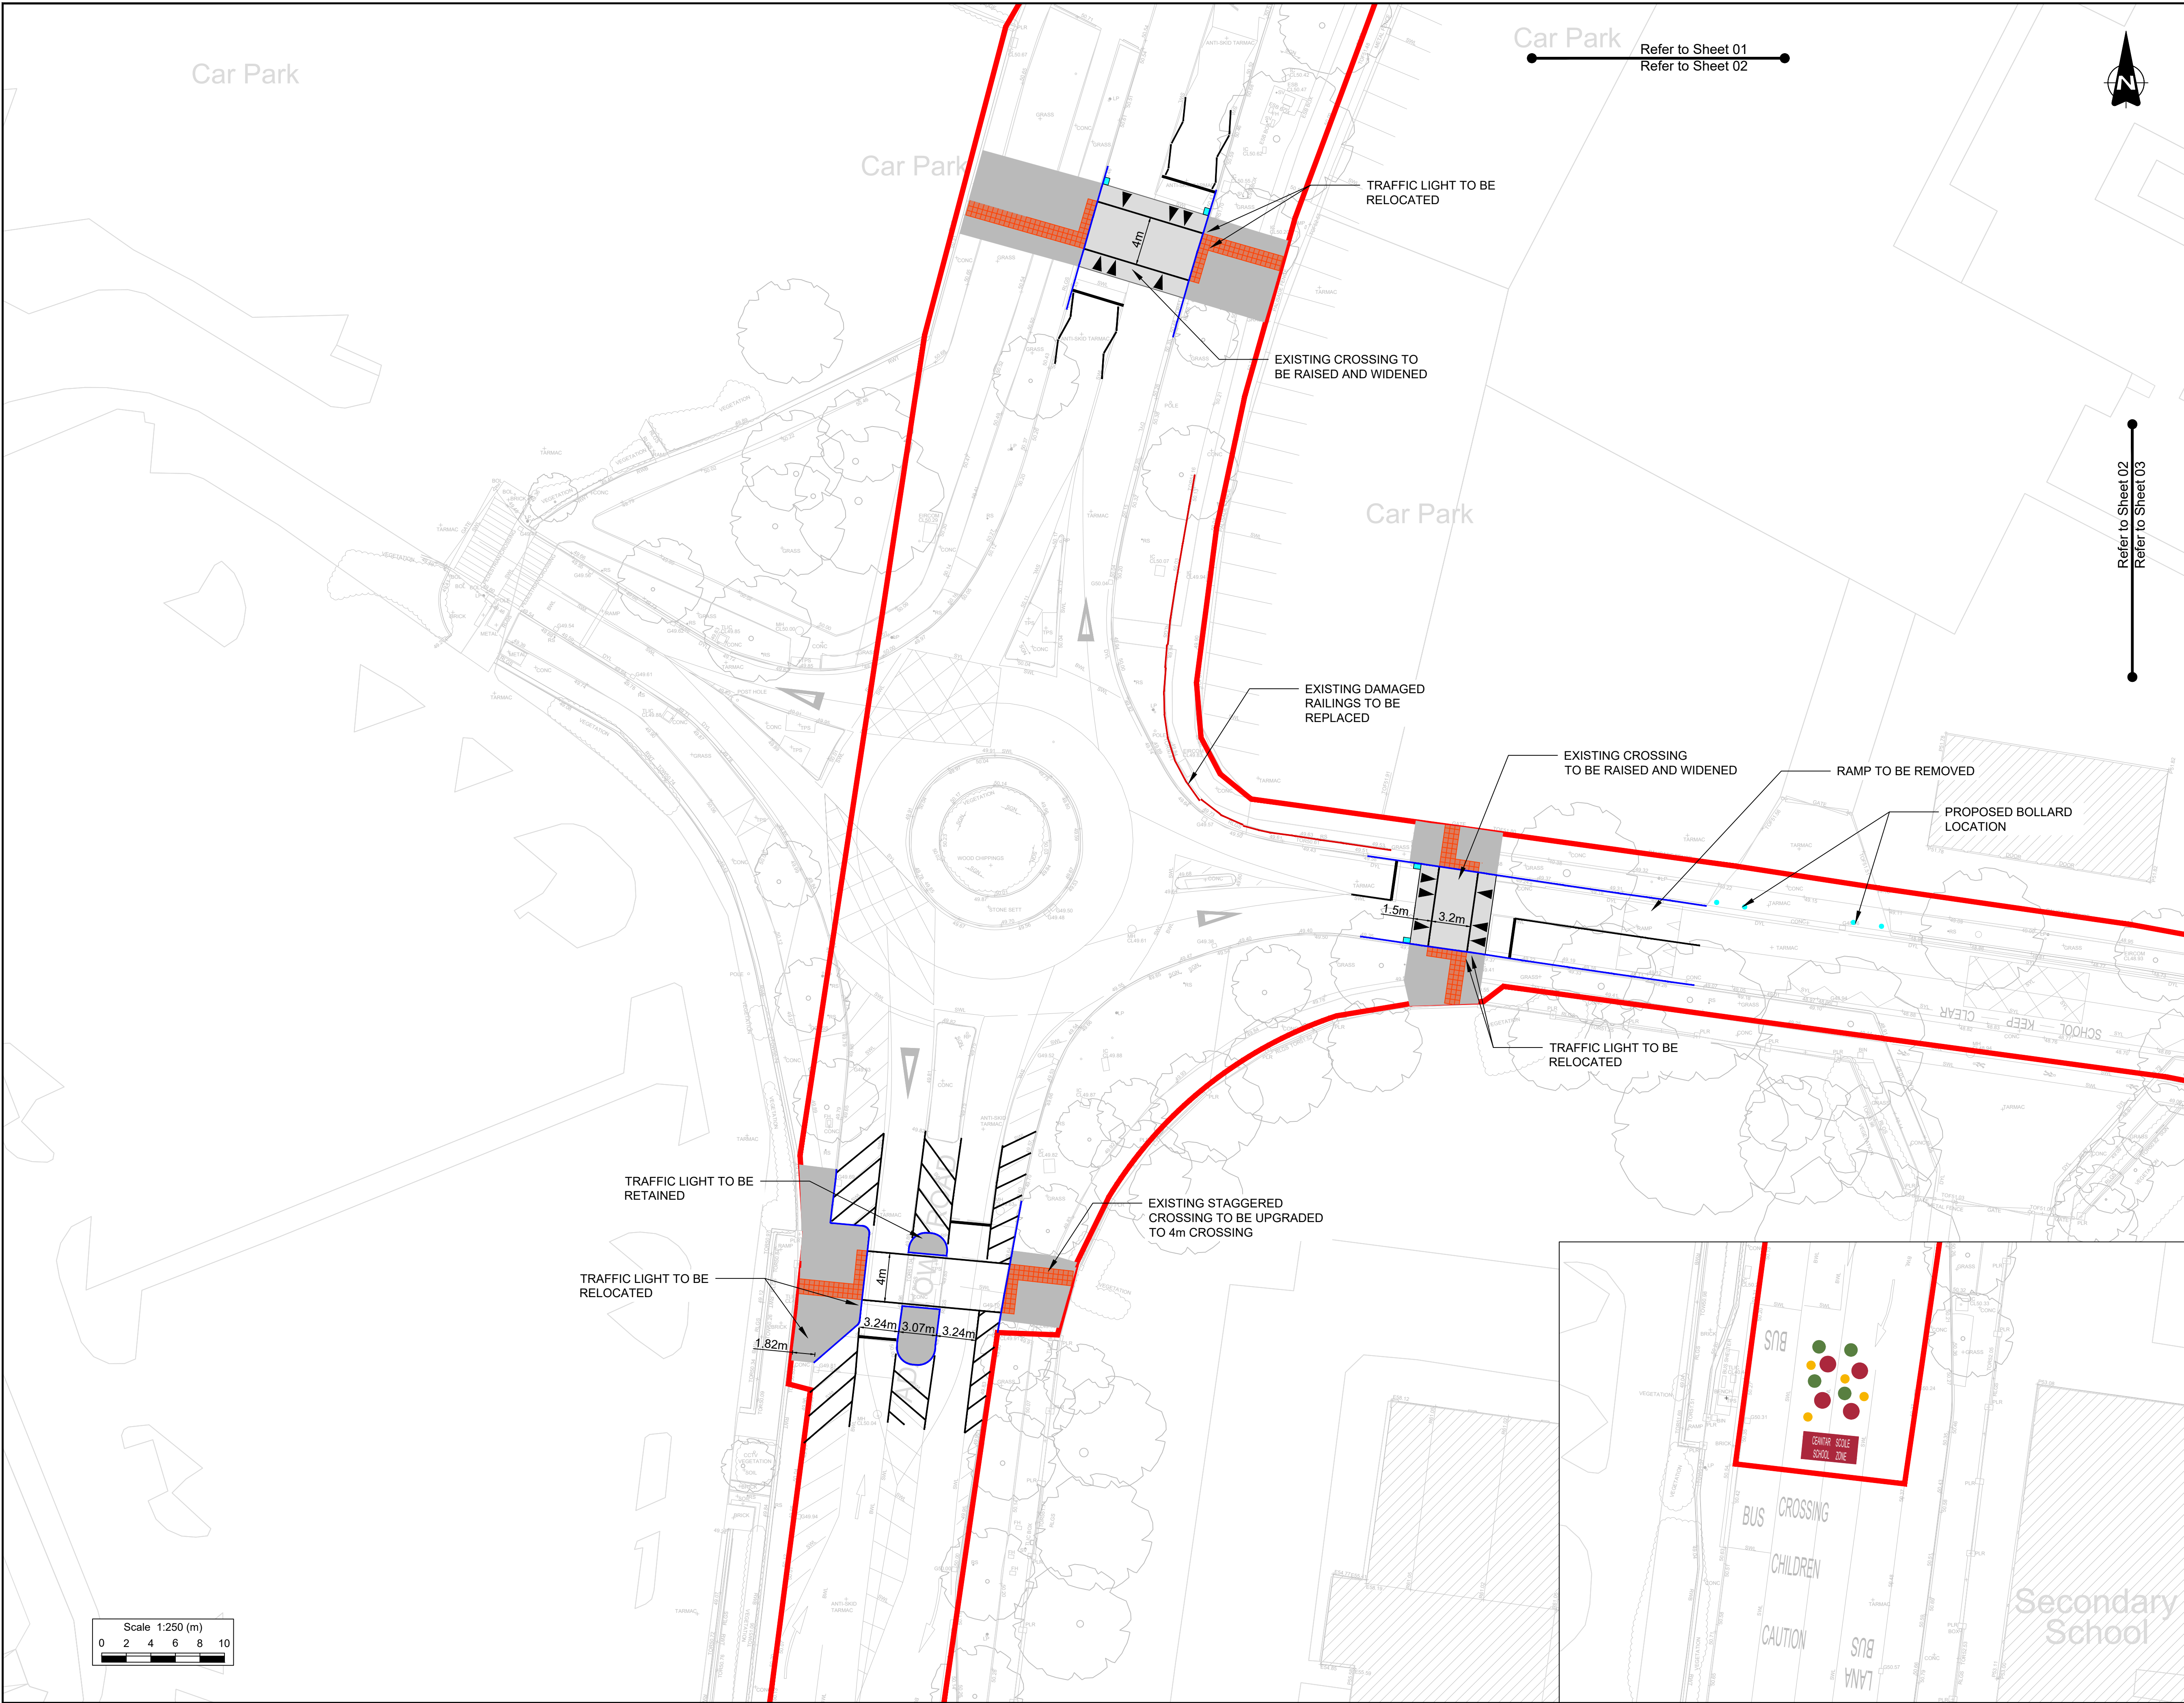

- Notes:
1. This drawing should be read in conjunction with all other drawings and relevant specifications.
 2. All dimensions are in millimeters unless otherwise stated.
 3. Do not scale from this drawing.
 4. All coordinates are in metres and are to Irish Transverse Mercator.
 5. Drawings based on topographical survey undertaken by Apex Surveys in August 2026.

LEGEND:

- REDLINE BOUNDARY
- PROPOSED KERB
- PROPOSED RED TACTILE PAVING
- PROPOSED BUFF TACTILE PAVING
- PROPOSED CONCRETE FOOTWAY
- EXISTING/PROPOSED GRASS VERGE
- PROPOSED RAISED TABLE (75mm HIGH)
- PROPOSED ROAD RESURFACING
- PROPOSED PENCIL BOLLARD
- PROPOSED ROAD SIGNS
- PROPOSED GULLY
- PROPOSED GULLY CONNECTION

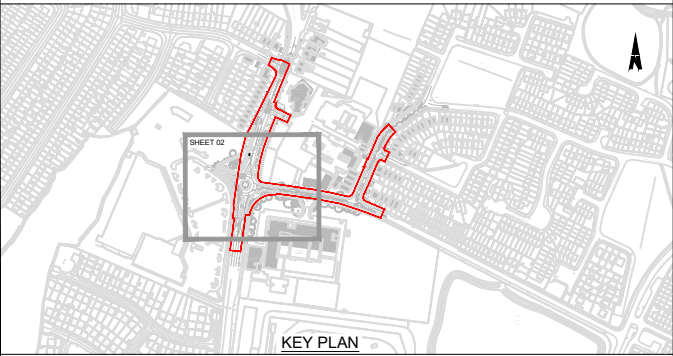

PO	14/09/26	Non-Statutory Public Consultation	SRP	AMP	AMP
Rev	Date	Revision details	Drawn	Check	Approv

© This drawing is the property of SYSTRA Limited and the information can only be reproduced with their prior permission.

2nd Floor, Riverview House
21-23 City Quay
Dublin, D02 AY91
T +353 1 566 2028
E ir.dublin@systra.com
W www.systra.co.uk


South Dublin County Council

National Transport Authority

Project
Safe Routes to School Round 3
South Dublin County Council


Title
Scoil Áine Naofa and St. Thomas JNS
Non-Statutory Public Consultation
Sheet 2 of 3

Date	14/09/2026	Drawn	SRP	Checked	AMP	Approved	AMP
Original title	SDR	Scale	1:250	Drawing Status	Information		
Drawing Number	26A74-SYS-SD-XX-DR-C-101-02	Rev					P0

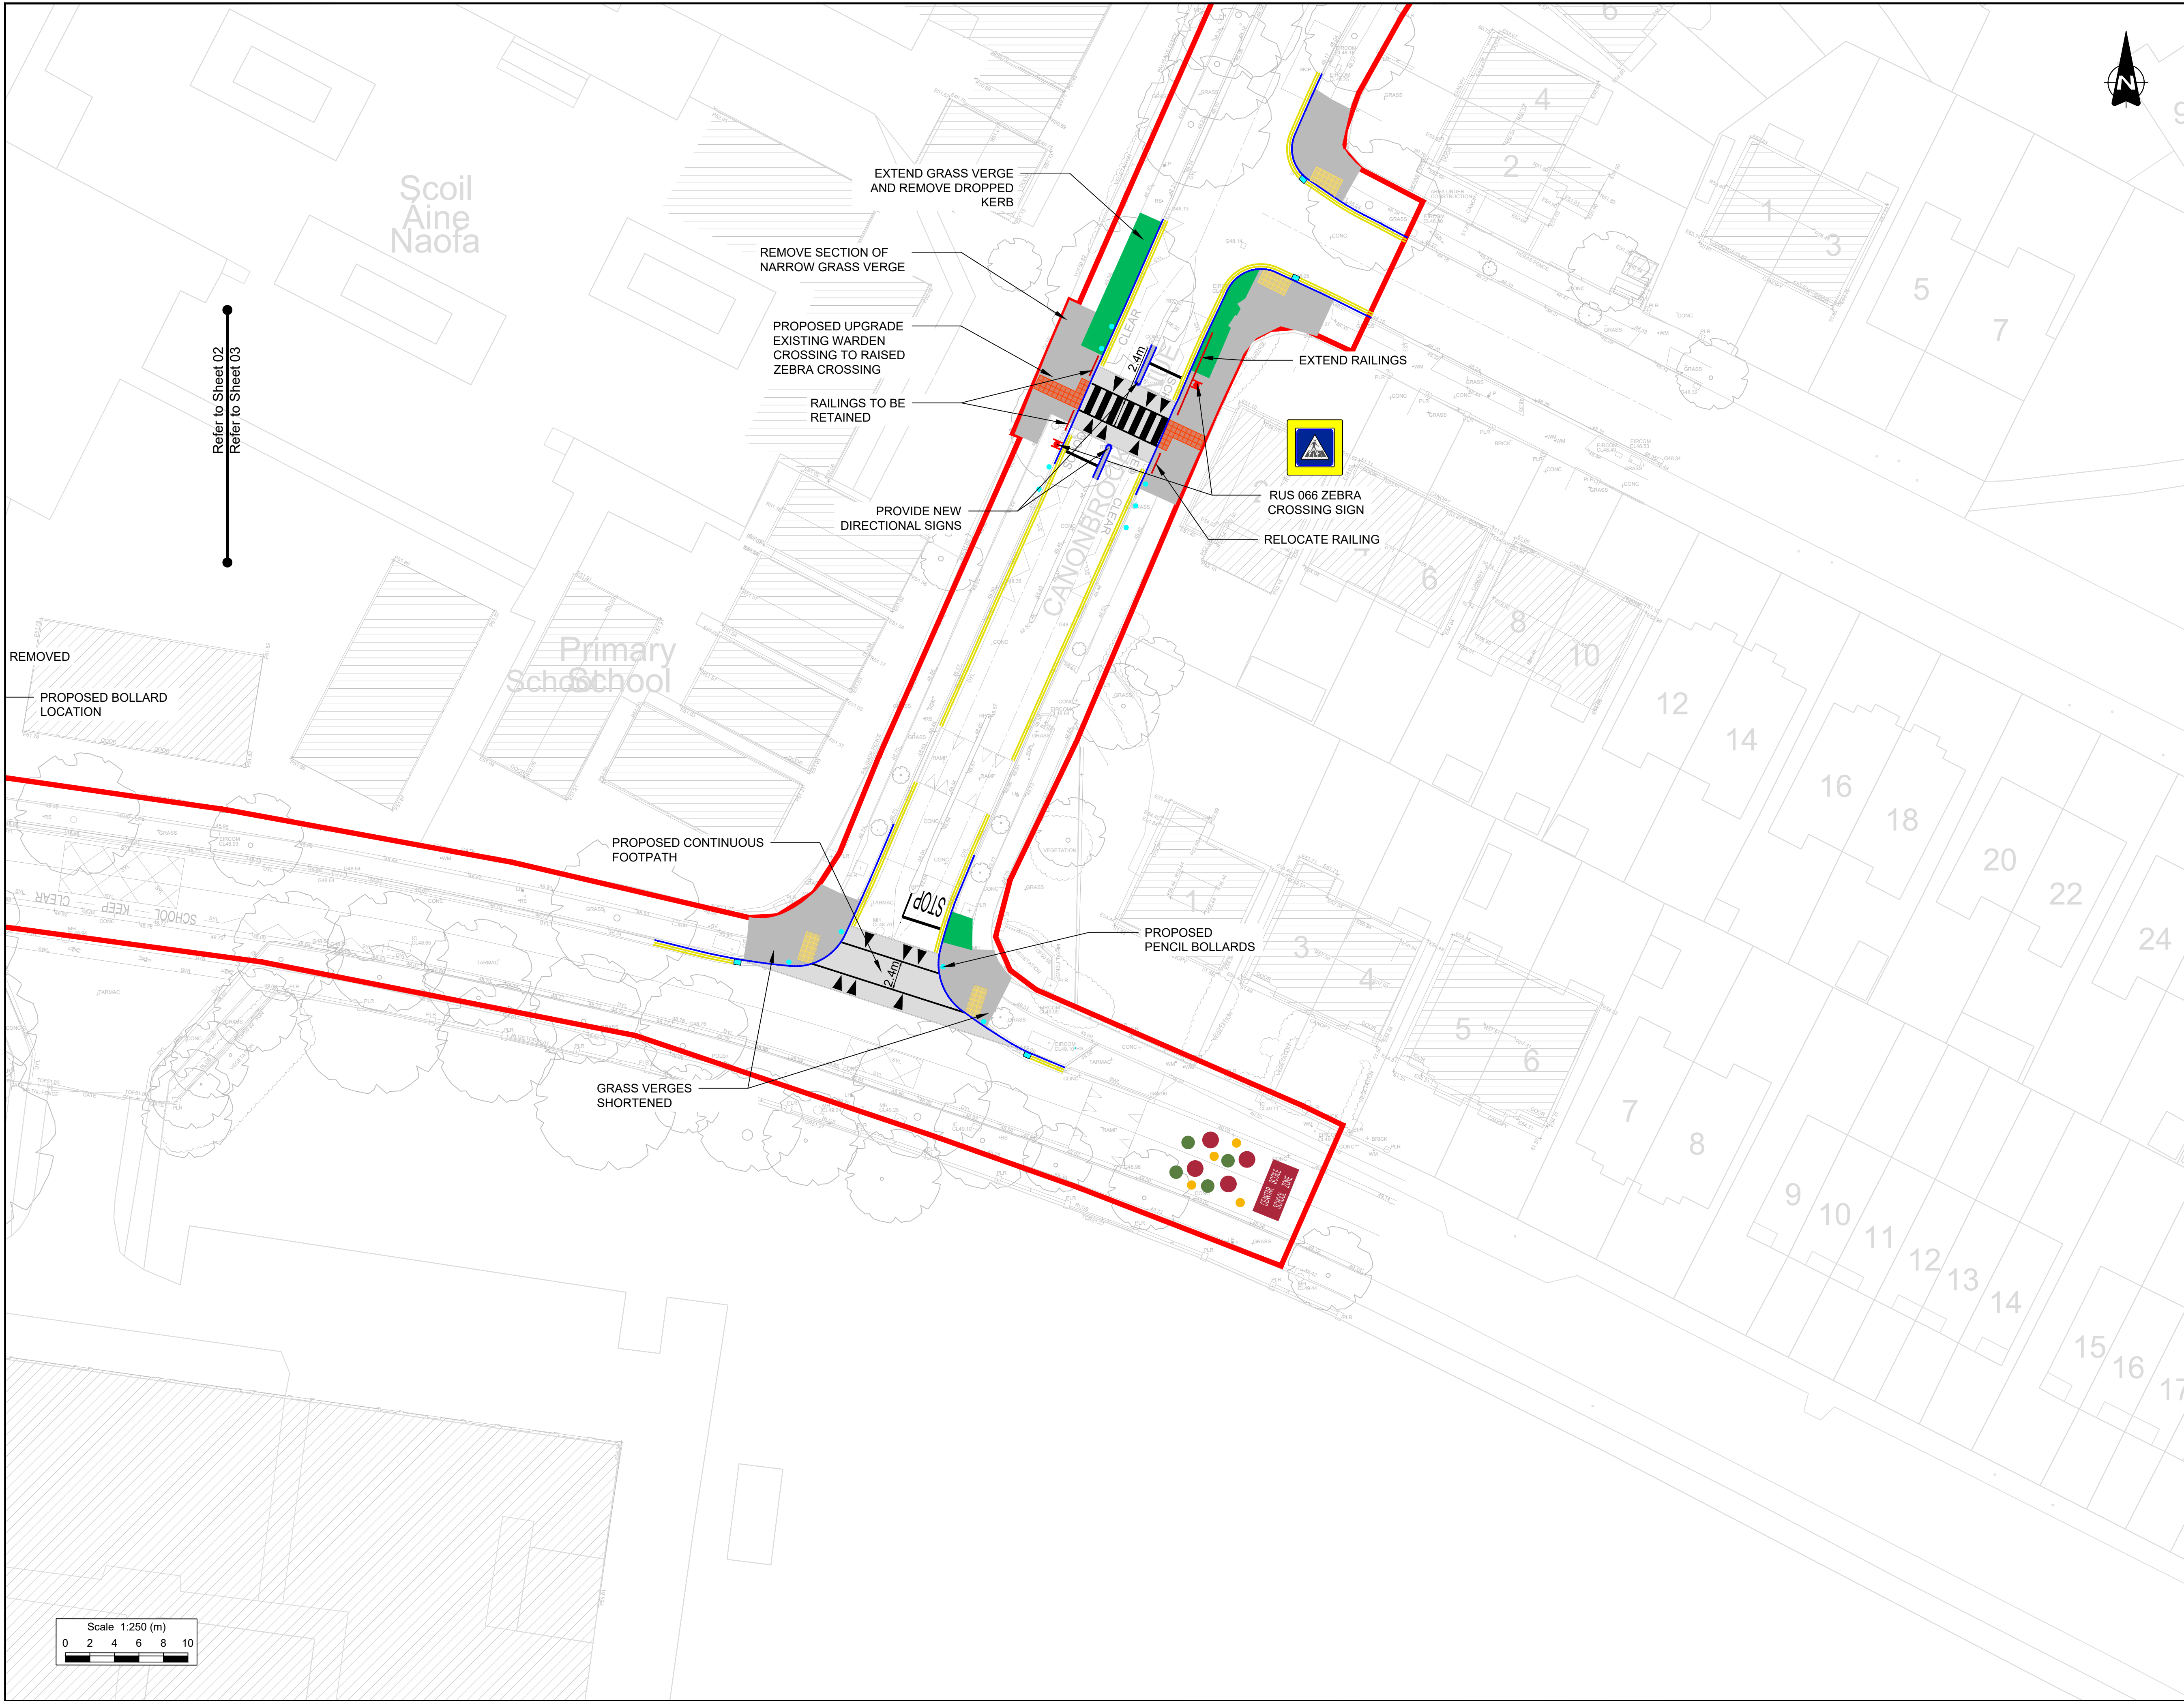

- Notes:
1. This drawing should be read in conjunction with all other drawings and relevant specifications.
 2. All dimensions are in millimeters unless otherwise stated.
 3. Do not scale from this drawing.
 4. All coordinates are in metres and are to Irish Transverse Mercator.
 5. Drawings based on topographical survey undertaken by Apex Surveys in August 2026.

- LEGEND:
- REDLINE BOUNDARY
 - PROPOSED KERB
 - PROPOSED RED TACTILE PAVING
 - PROPOSED BUFF TACTILE PAVING
 - PROPOSED CONCRETE FOOTWAY
 - EXISTING/PROPOSED GRASS VERGE
 - PROPOSED RAISED TABLE (75mm HIGH)
 - PROPOSED ROAD RESURFACING
 - PROPOSED PENCIL BOLLARD
 - PROPOSED ROAD SIGNS
 - PROPOSED GULLY
 - PROPOSED GULLY CONNECTION

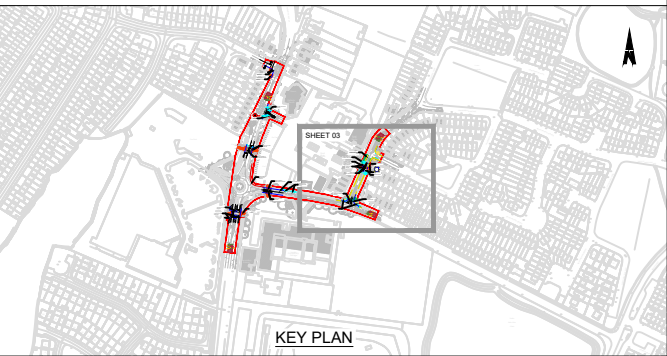

PO	14/09/26	Non-Statutory Public Consultation	SRP	AMP	AMP
Rev	Date	Revision details	Drawn	Check	Approv

© This drawing is the property of SYSTRA Limited and the information can only be reproduced with their prior permission.

SYSTRA
2nd Floor, Riverview House
21-23 City Quay
Dublin, D02 AY91
T +353 1 566 2028
E ir.dublin@sysstra.com
W www.sysstra.co.uk

SDCC
South Dublin County Council
Naisiunta Iompair
National Transport Authority

Safe Routes to School Round 3
South Dublin County Council

Scoil Aine Naofa and St. Thomas JNS
Non-Statutory Public Consultation
Sheet 3 of 3

Date	14/09/2026	Drawn	SRP	Checked	AMP	Approved	AMP
Original size	A1	Scale	1:250	Drawing Status	Information		
Drawing Number	26A74-SYS-SD-XX-DR-C-101-03	Rev					P0

Date printed: 14 September 2026 11:51:48