


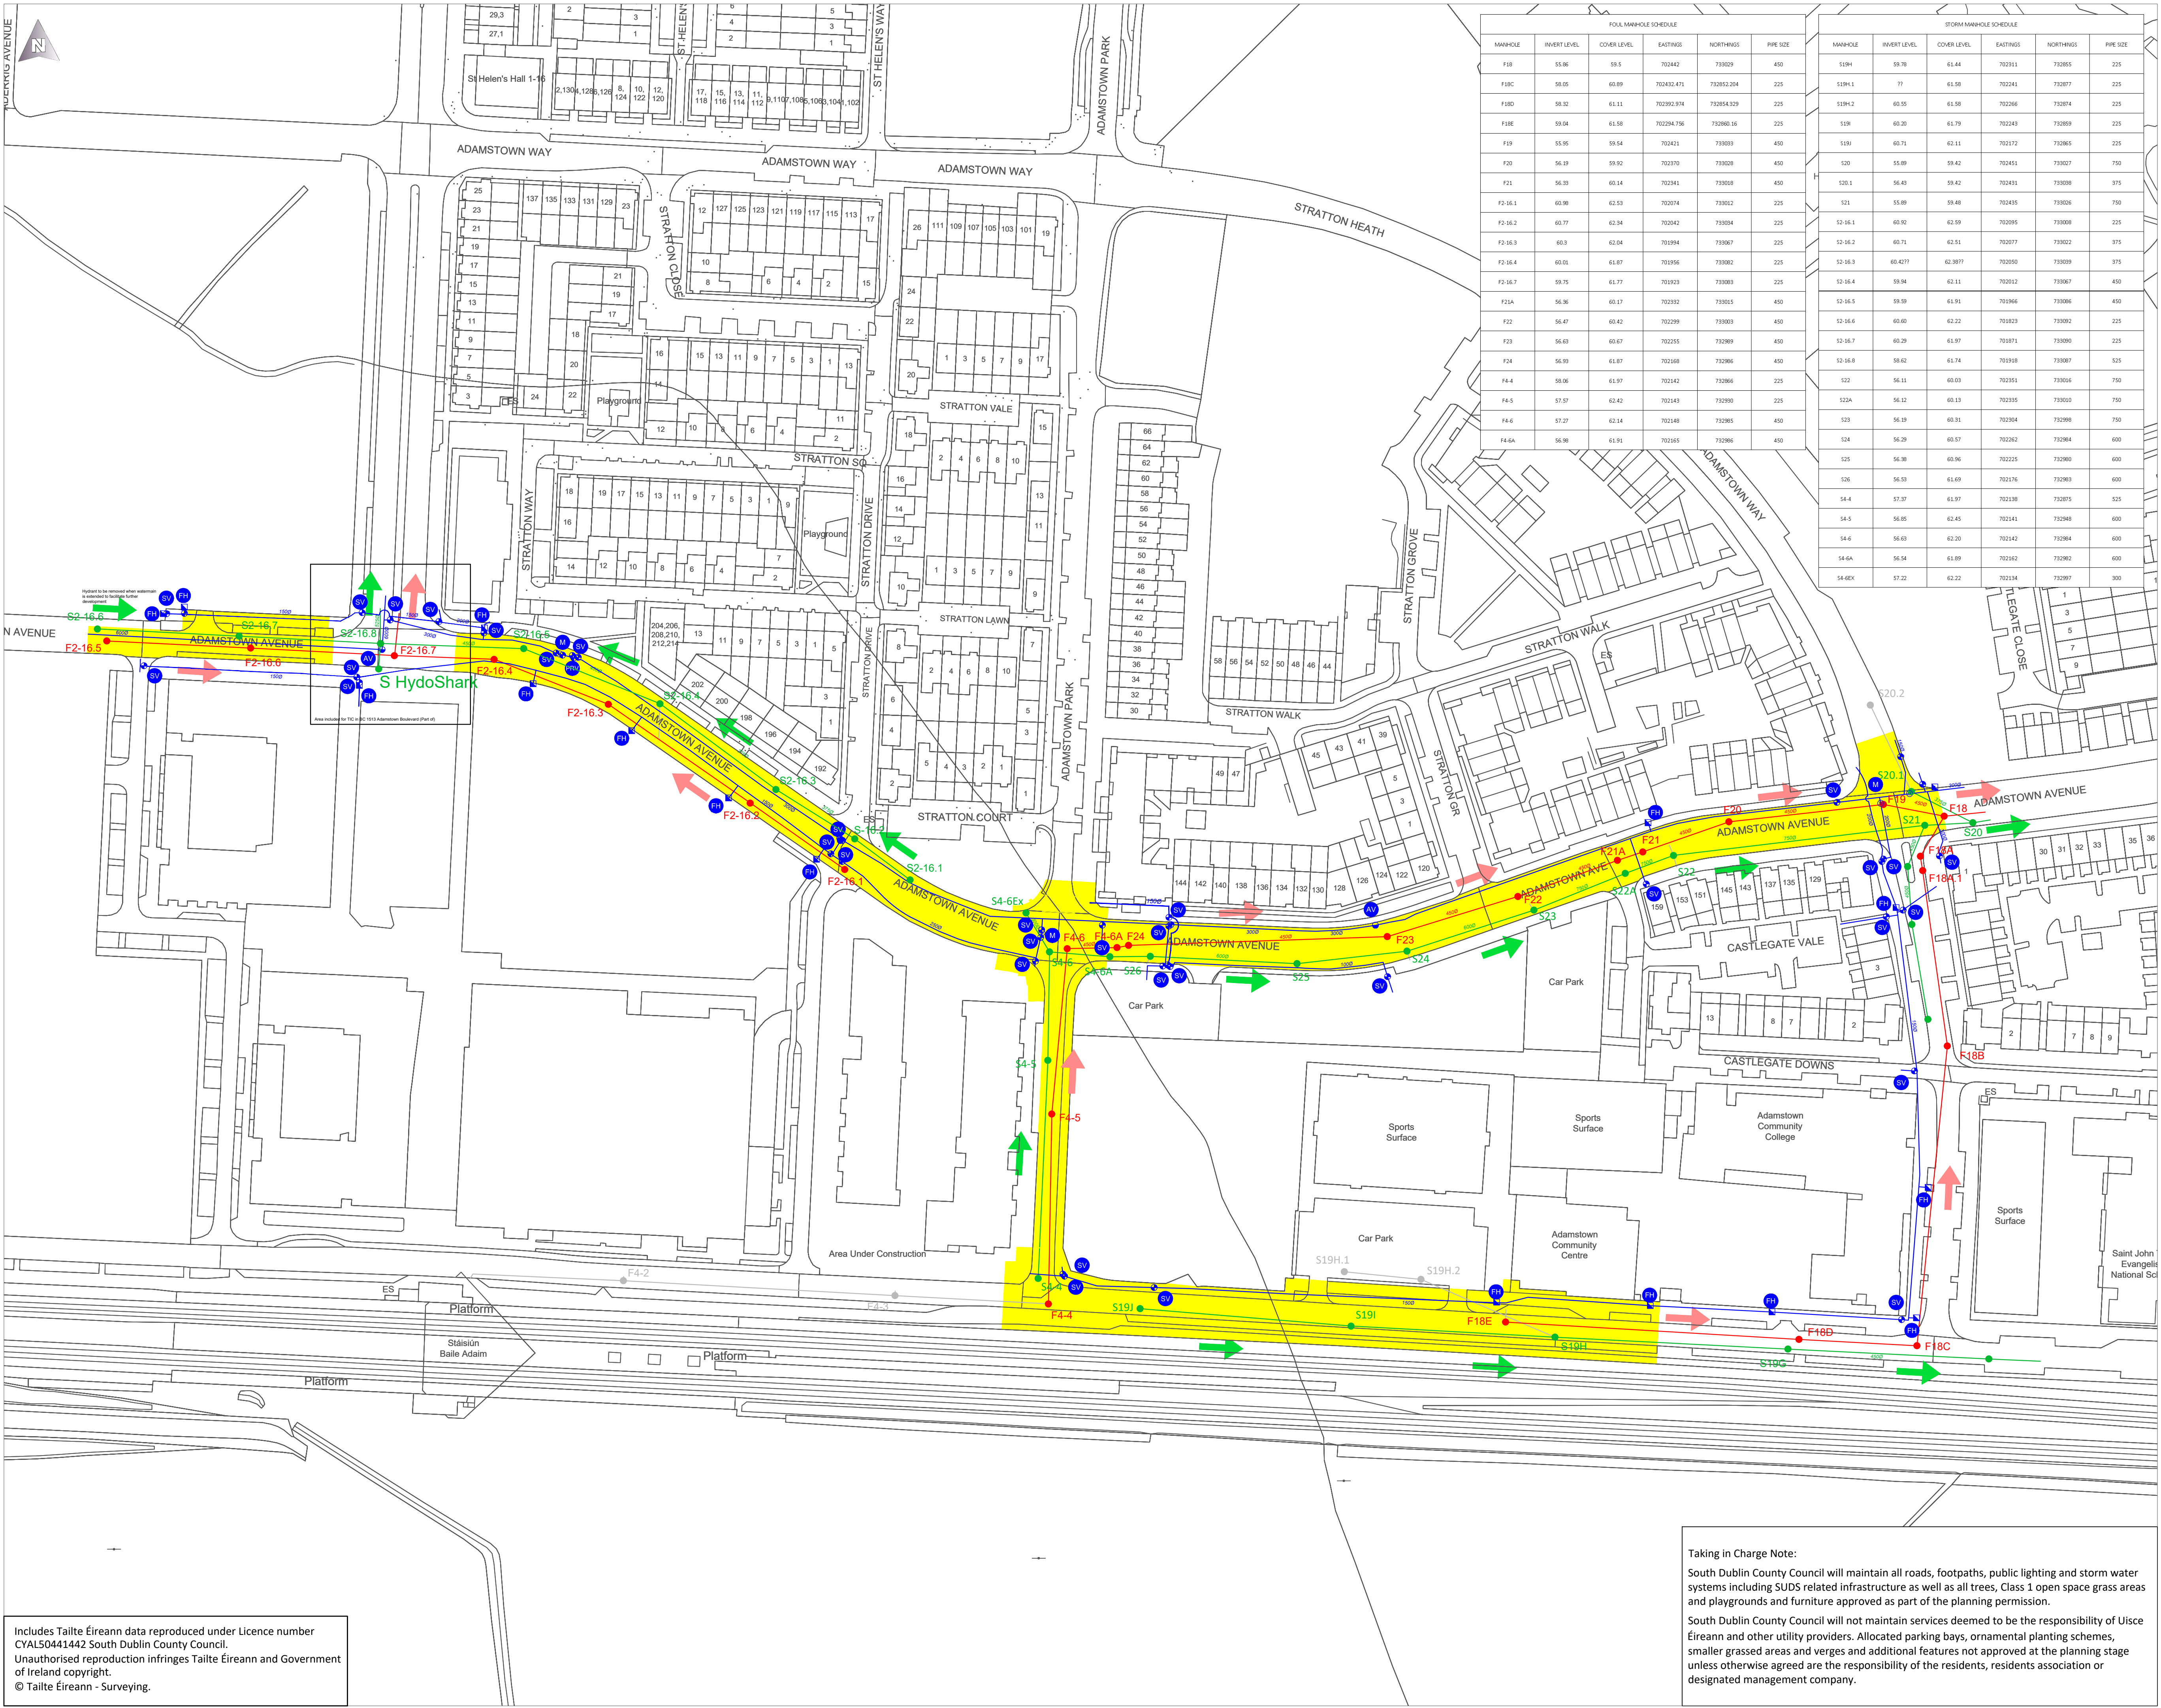

FOUL MANHOLE SCHEDULE					
MANHOLE	INVERT LEVEL	COVER LEVEL	EASTINGS	NORTHINGS	PIRE SIZE
F10	55.86	58.5	702442	733029	450
F18C	58.05	60.89	702432.471	732852.204	225
F18D	58.32	61.11	702392.374	732854.329	225
F18E	59.04	61.58	702284.756	732860.16	225
F19	55.95	58.54	702421	733033	450
F20	56.19	58.92	702370	733038	450
F21	56.39	60.14	702341	733038	450
F2-16.1	60.98	62.53	702074	733012	225
F2-16.2	60.77	62.34	702042	733034	225
F2-16.3	60.3	62.04	701994	733067	225
F2-16.4	60.01	61.87	701956	733082	225
F2-16.7	59.75	61.77	701923	733089	225
F21A	56.36	60.17	702332	733015	450
F22	56.47	60.42	702299	733003	450
F23	56.63	60.67	702255	732989	450
F24	56.93	61.87	702168	732986	450
F4-4	58.06	61.97	702142	733066	225
F4-5	57.57	62.42	702143	732990	225
F4-6	57.27	62.14	702148	732985	450
F4-6A	56.98	61.91	702165	732986	450

STORM MANHOLE SCHEDULE					
MANHOLE	INVERT LEVEL	COVER LEVEL	EASTINGS	NORTHINGS	PIRE SIZE
S19H	59.76	61.44	702311	732855	225
S19H.1	??	61.58	702241	732877	225
S19H.2	60.55	61.58	702266	732874	225
S19	60.20	61.78	702243	732869	225
S19J	60.71	62.11	702172	732865	225
S20	55.89	59.42	702451	733027	750
S20.1	54.49	58.42	702431	733008	375
S21	55.89	59.48	702435	733026	750
S2-16.1	60.90	62.59	702095	733008	225
S2-16.2	60.71	62.51	702077	733022	375
S2-16.3	60.4277	62.3877	702050	733009	375
S2-16.4	59.94	62.11	702012	733007	450
S2-16.5	59.59	61.91	701966	733006	450
S2-16.6	60.60	62.22	701829	733002	225
S2-16.7	60.29	61.97	701871	733000	225
S2-16.8	58.62	61.74	701818	733007	525
S22	56.11	60.03	702351	733004	750
S22A	56.12	60.13	702335	733000	750
S23	56.18	60.31	702364	732998	750
S24	56.29	60.57	702282	732984	600
S25	56.38	60.96	702225	732960	600
S26	56.55	61.69	702176	732963	600
S4-4	57.37	61.97	702138	732875	525
S4-5	56.85	62.45	702141	732948	600
S4-6	56.63	62.20	702142	732984	600
S4-6A	56.54	61.89	702162	732982	600
S4-6EX	57.22	62.22	702134	732997	300

Comhairle Contae
Átha Cliath Theas

South Dublin
County Council

SDCC

Comhairle Contae
Átha Cliath Theas
South Dublin
County Council

PLANNING AND TRANSPORT

Director:

Eoin Burke

Senior Engineer:

John Hegarty

Foul Sewer

Surface Water

Watemain

Fire Hydrant

Air Valve

Foul Water Not TIC

Surface Water Not TIC

Watemain Not TIC

Site Boundary

Red

Green

Blue

Sluice Valve

Scour Valve

Grey

Grey

Grey

Red

Open Space

Roads and Footpaths to be TIC

Areas to remain Private/Management Co.

Wayleaves

0

40

80

Meters

Revision	Description	Date

Notes:

This drawing does not constitute a recommendation to have an estate taken in charge.
This drawing refers to the taking in charge of the roads and services as indicated in colour.
All sewers are 225mm in dia. unless otherwise indicated.
Scaled dimensions not to be used.
Length of roads as on attached road schedule.
Boundary treatments to roads taken in charge i.e.e walls and/or railings are not included in, and are not part of the taking in charge procedure.
All non T&E data shown in green

Location:

Adamstown Avenue
Station Road
(Part of)
Lucan
Co. Dublin

Drawing Title:

Taking in Charge Scheme

Drawn By:

PL

O.S. Reference:

3260-A, B, C, D

Surveyed By:

IS

Scale:

1:1000

Checked By:

-

Date:

29-06-2026

Drawing Number:

BC 1519

Taking in Charge Note:

South Dublin County Council will maintain all roads, footpaths, public lighting and storm water systems including SUDS related infrastructure as well as all trees, Class 1 open space grass areas and playgrounds and furniture approved as part of the planning permission.
South Dublin County Council will not maintain services deemed to be the responsibility of Uisce Éireann and other utility providers. Allocated parking bays, ornamental planting schemes, smaller grassed areas and verges and additional features not approved at the planning stage unless otherwise agreed are the responsibility of the residents, residents association or designated management company.

Includes Tailte Éireann data reproduced under Licence number CYALS041442 South Dublin County Council.
Unauthorised reproduction infringes Tailte Éireann and Government of Ireland copyright.
© Tailte Éireann - Surveying.