

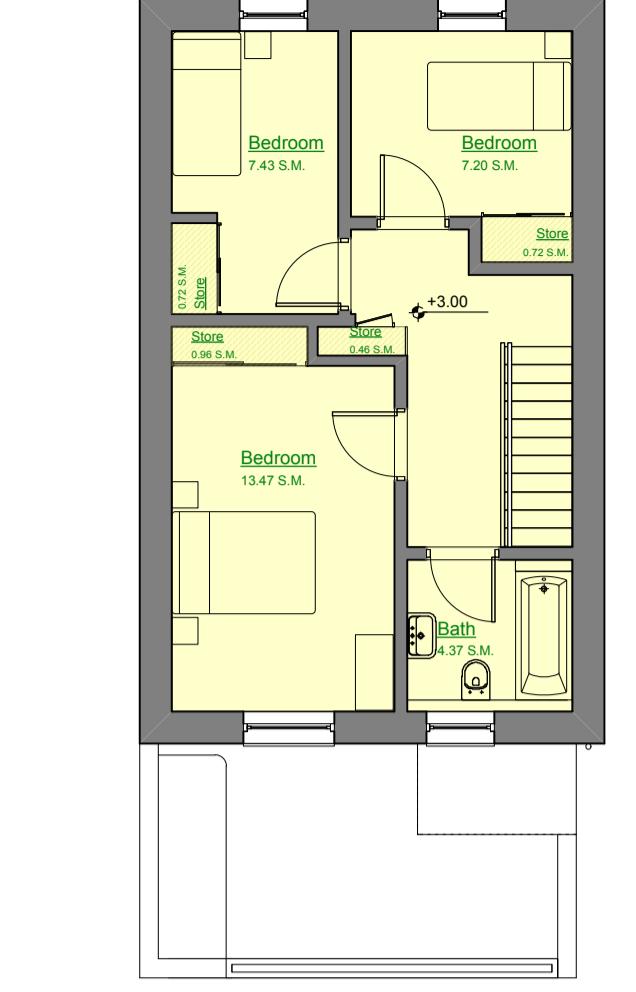
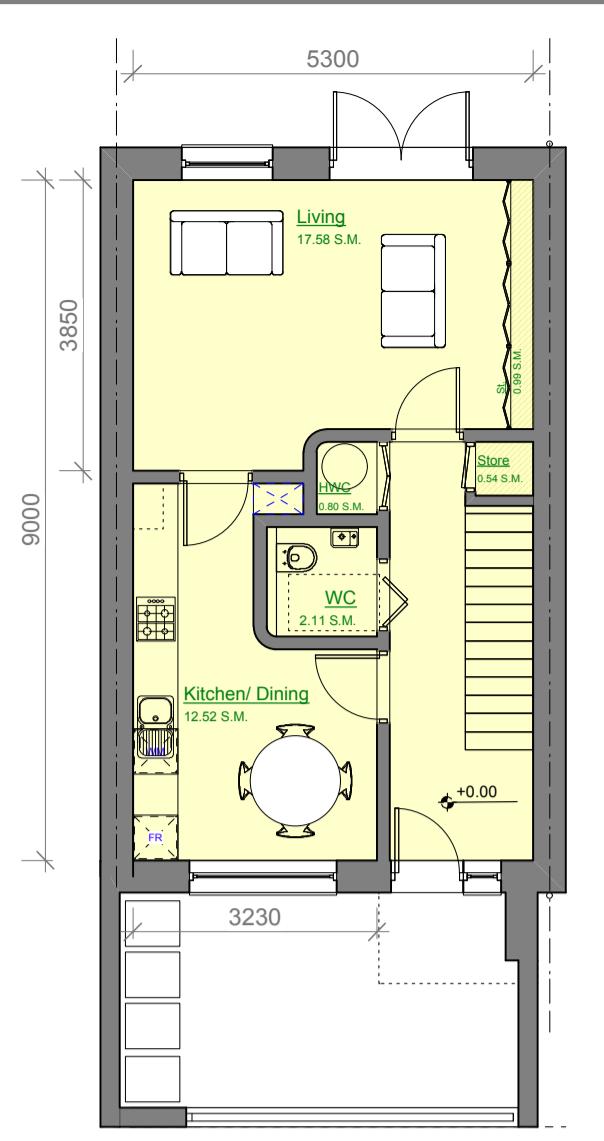





4B/7P DWELLING (2 STOREY)		
Living	Unit SQM	Min. SQM
Living	15.28	15.00
Kitchen	2.57	-
Aggregate	41.85	40.00
Bed		
Bed 1	13.08	13.00
Bed 2	11.44	11.40
Bed 3	11.44	11.40
Bed 4	7.27	7.10
Aggregate	43.23	43.00
Other		
GF Store	5.04	-
FF Store	4.31	-
Total st.	9.35	6.00
WC	2.12	-
Bathroom	4.64	-
Gross Floor Area		126.80
110.00		

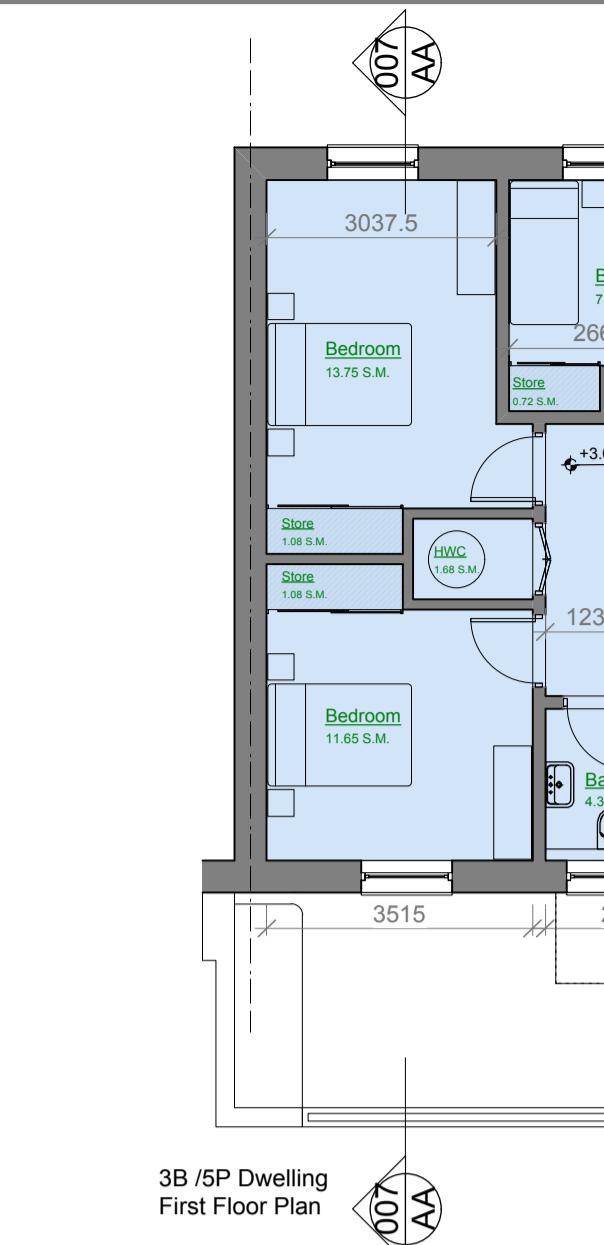

3B/4P DWELLING (2 STOREY)		
Living	Unit SQM	Min. SQM
Living	17.60	13.00
Kitchen	12.50	-
Aggregate	30.10	30.00
Bed		
Bed 1	13.47	13.00
Bed 2	7.43	7.10
Bed 3	7.20	7.10
Aggregate	28.10	28.00
Other		
Store	4.39	4.00
WC	2.11	-
Bathroom	4.37	-
Gross Floor Area		92.88
92.00		

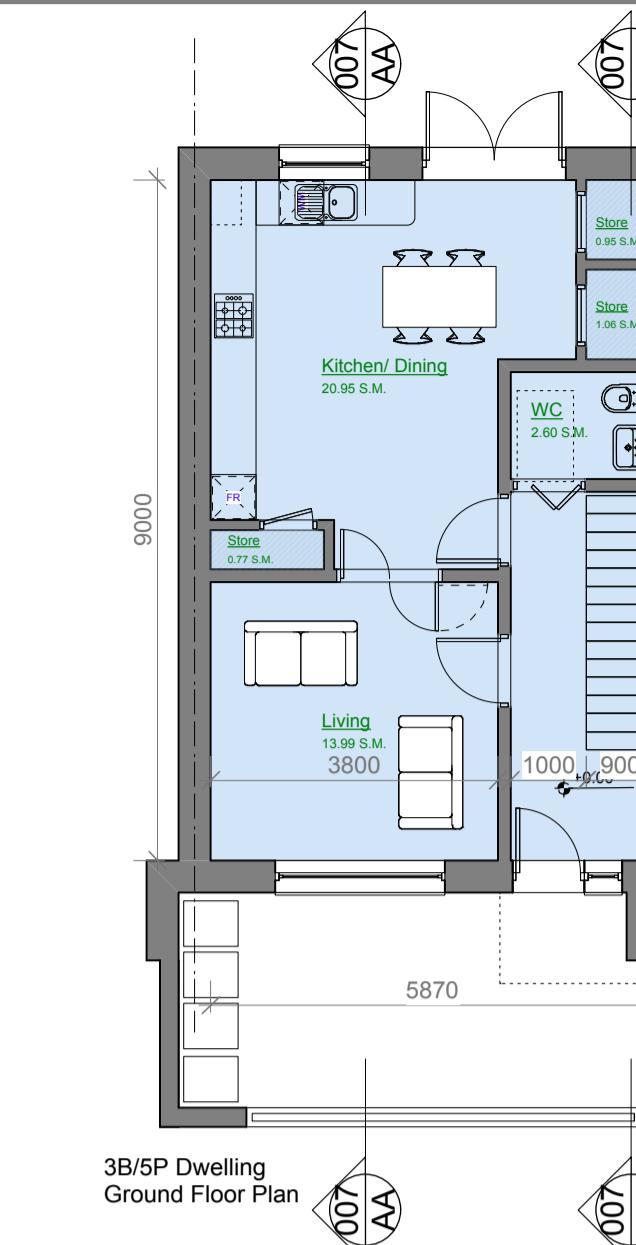

3B/5P DWELLING (2 STOREY)		
Living	Unit SQM	Min. SQM
Living	13.99	13.00
Kitchen	20.95	-
Aggregate	34.94	34.00
Bed		
Bed 1	13.75	13.00
Bed 2	11.65	11.40
Bed 3	7.34	7.10
Aggregate	32.74	31.50
Other		
Store	5.66	5.00
WC	2.60	-
Bathroom	4.37	-
Gross Floor Area		103.20
92.00		

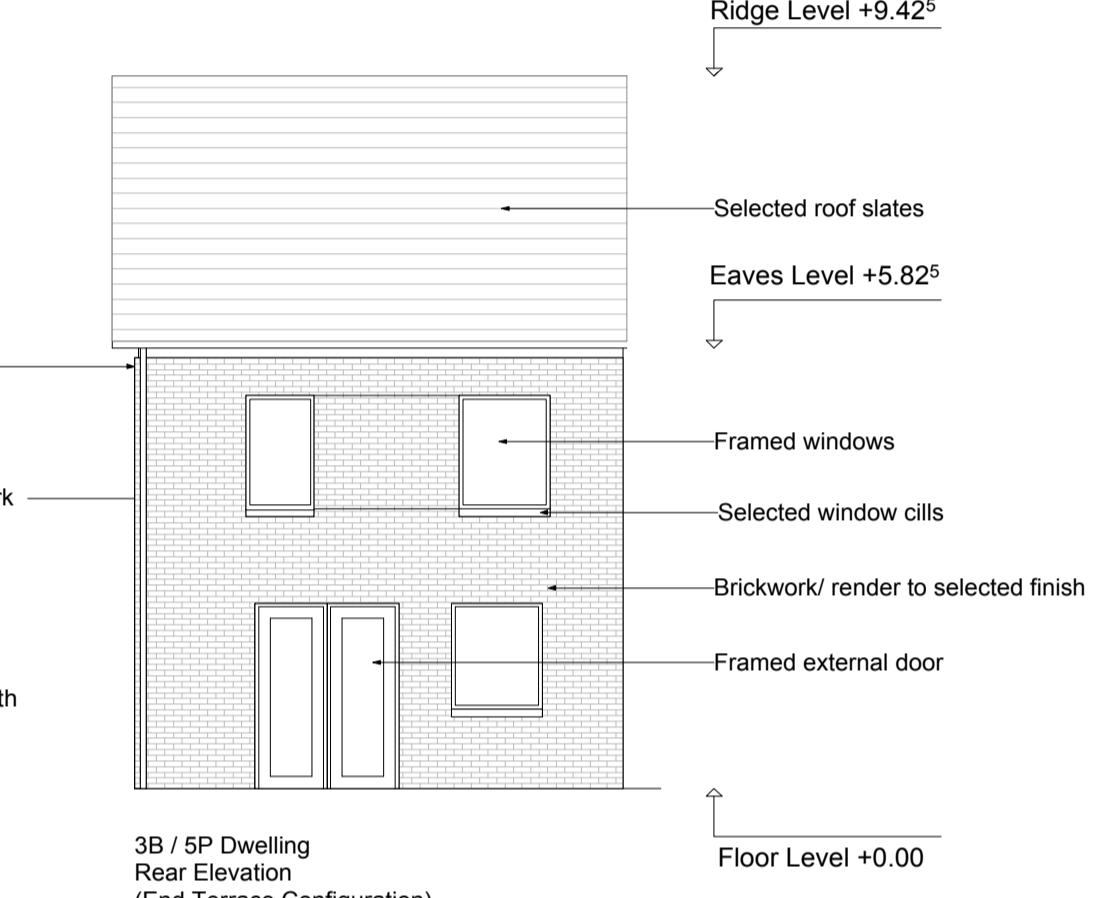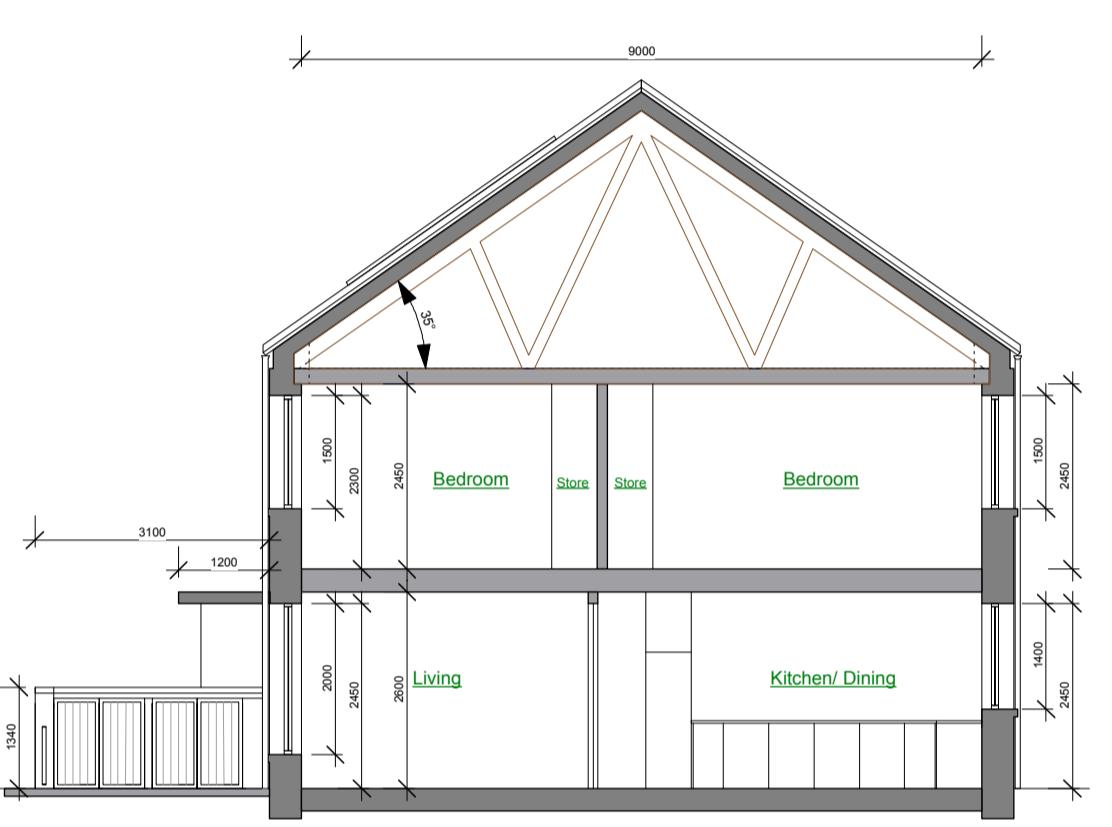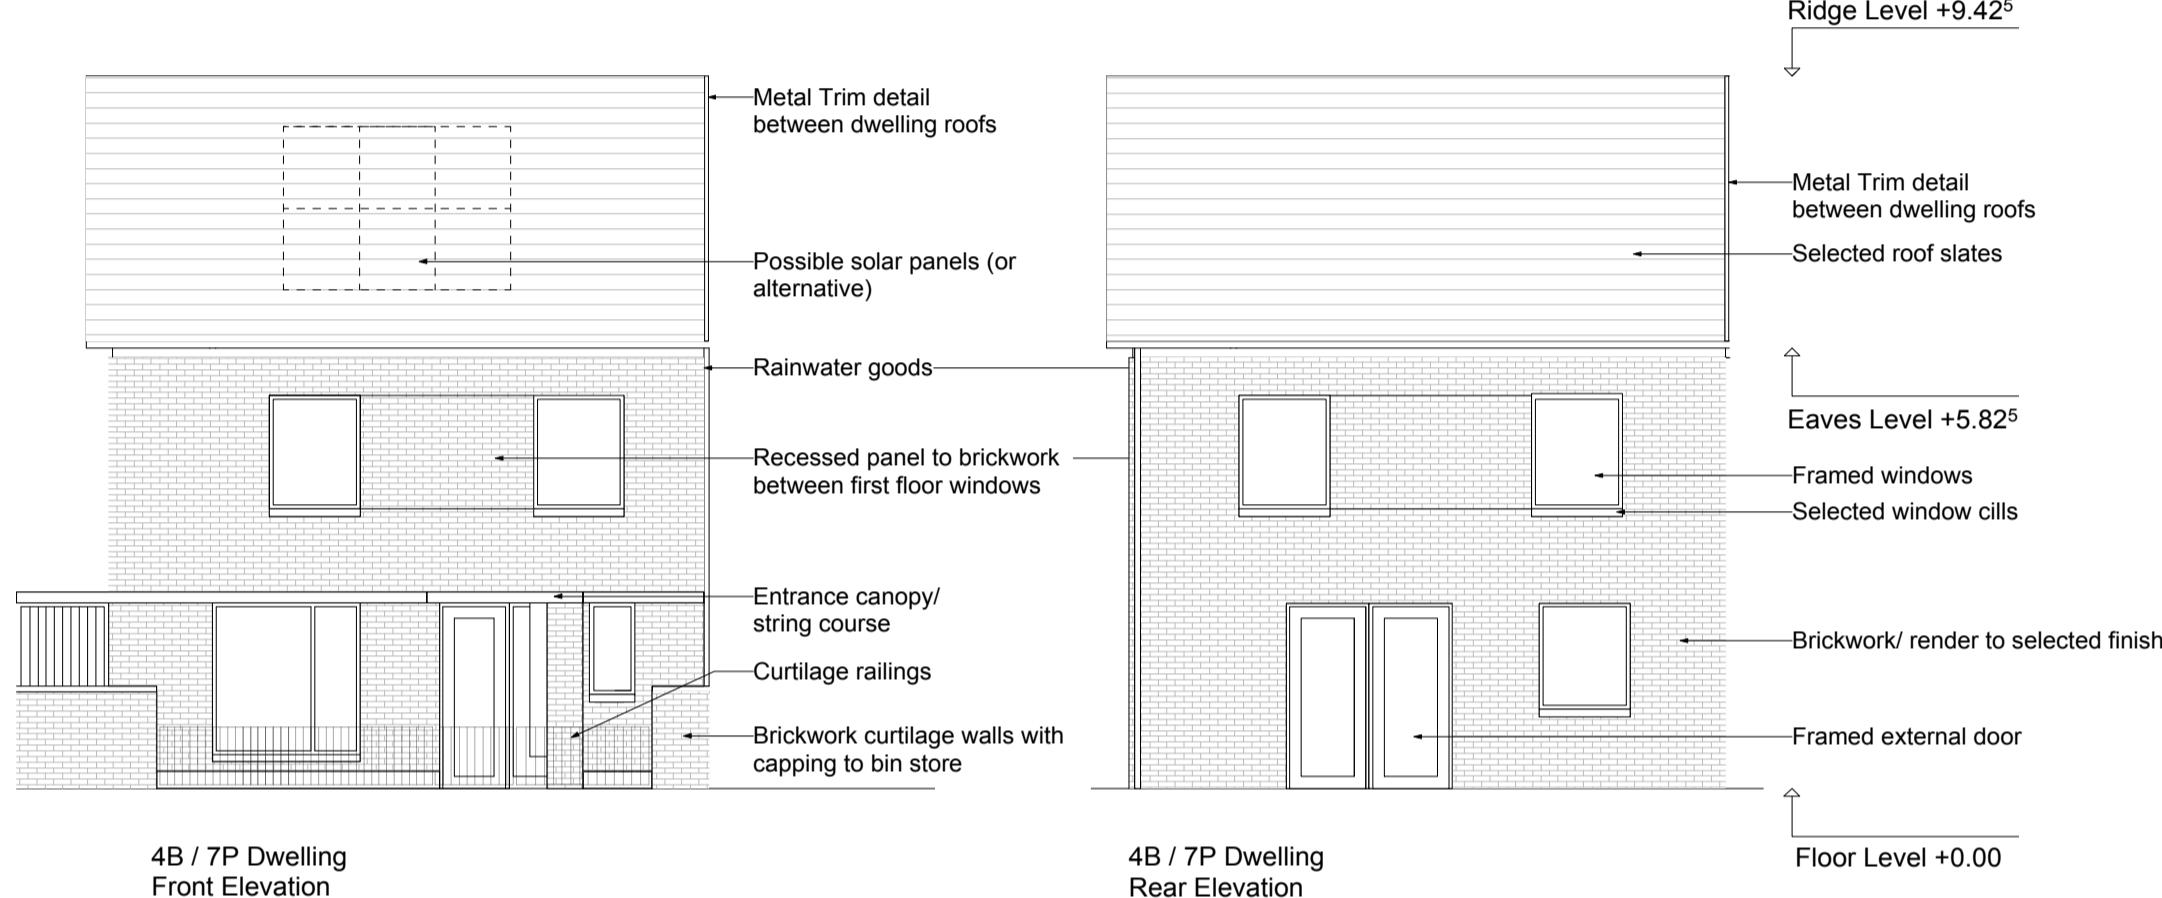

4B / 7P Dwelling

Front Elevation

4B / 7P Dwelling

Rear Elevation

Floor Level +0.00

4B / 7P Dwelling

Paired Dwelling Arrangement - Front Elevation



4B / 7P Dwelling

Gable Elevation

Floor Level +0.00

4B / 7P Dwelling

Section C-C

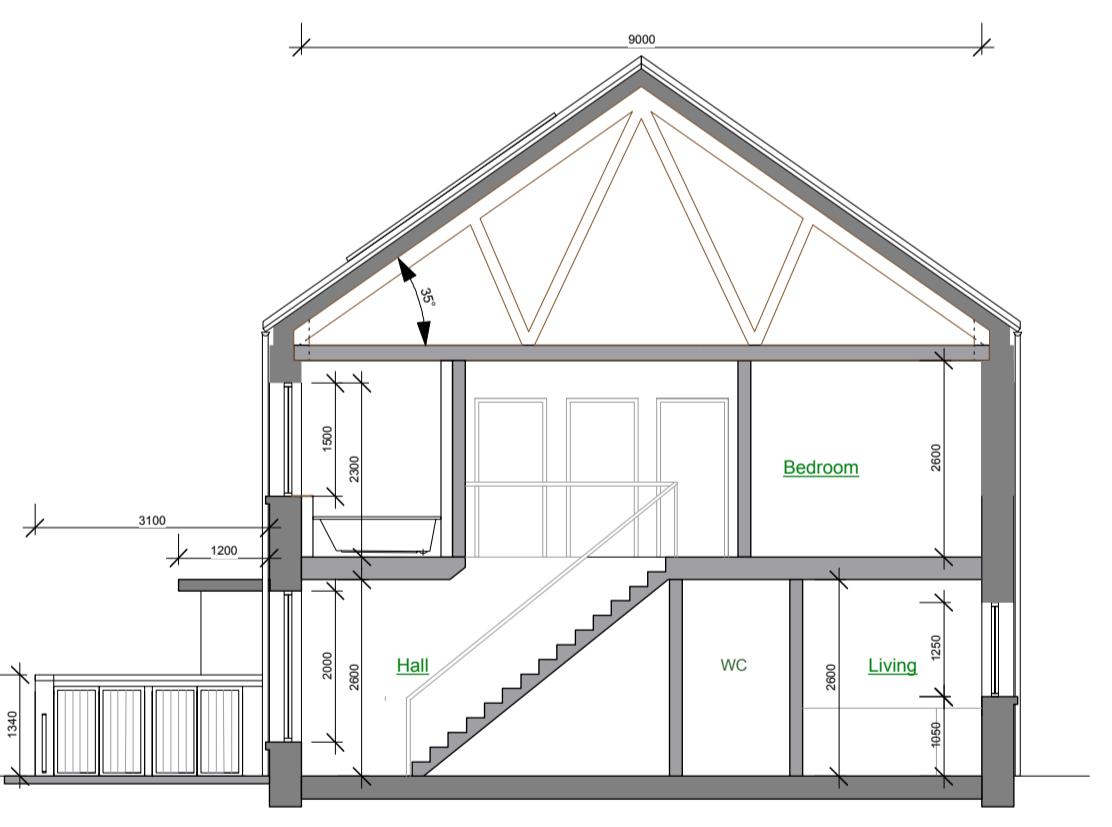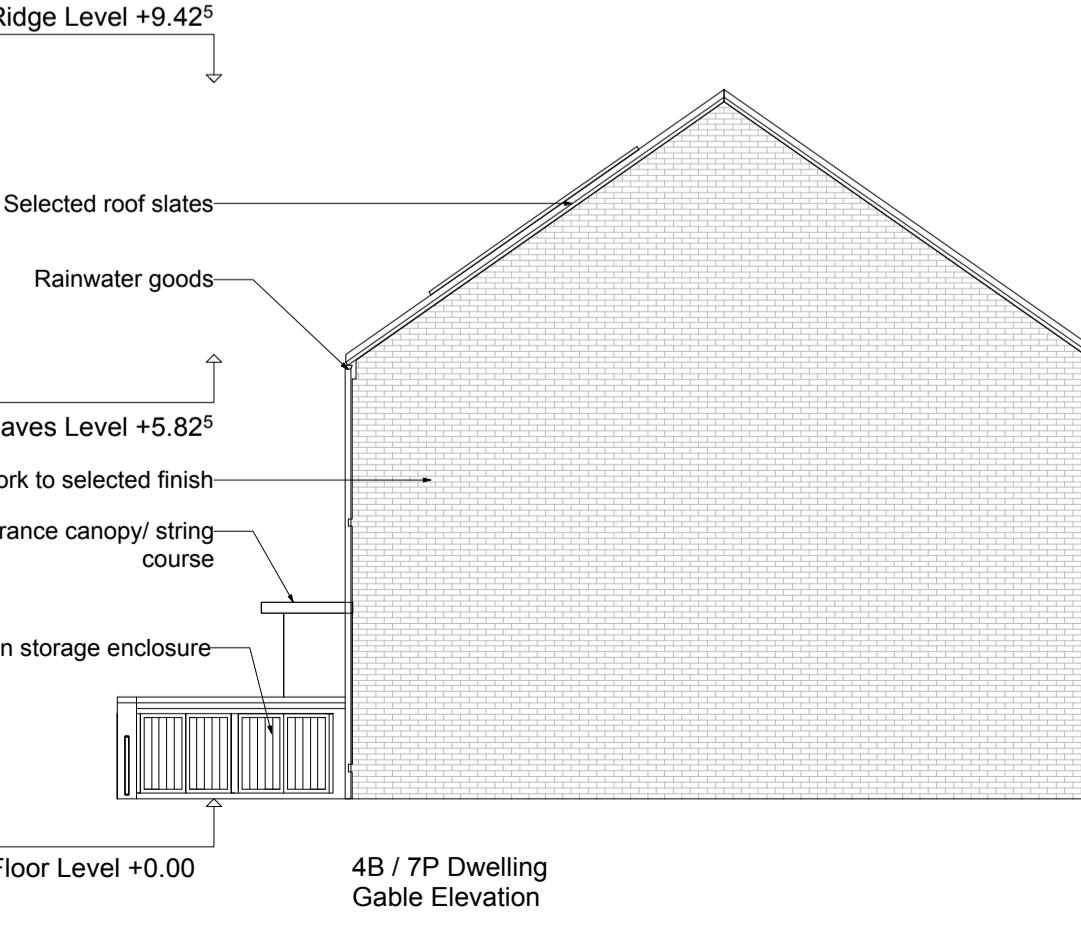

3B / 4P Dwelling

Front Elevation

3B / 4P Dwelling

Section B-B

Floor Level +0.00

3B / 4P Dwelling

Rear Elevation

3B / 4P Dwelling

End Terrace Configuration

Floor Level +0.00

3B / 5P Dwelling

Front Elevation

3B / 5P Dwelling

Section C-C

Floor Level +0.00

4B / 7P Dwelling

Gable Elevation

Floor Level +0.00















































































