

LEGEND:

- PROPOSED RED COLOURED SURFACING
- PROPOSED RAISED OFF ROAD CYCLETRACK
- RAISED CYCLE TRACK /OFF ROAD CYCLETRACK
UPGRADE AS REQUIRED
- PROPOSED FOOTPATH OR PROPOSED FOOTPATH
IMPROVEMENT AS REQUIRED
- PROPOSED CARRIAGEWAY REALIGNMENT
- PROPOSED SHARED AREA
- EXISTING ROAD ALIGNMENT
- EXISTING SHARED AREA
- PROPOSED WIDE SHARED STREET
- EXISTING CYCLE FACILITY
- EXISTING FOOTPATH
- RIVERS, STREAMS, WATERBODIES
- PROPOSED TACTILE PAVING
- BANK TOP OR EDGE TREATMENT
- PROPOSED CCTV LOCATION
- PROPOSED PUBLIC LIGHTING LOCATION (SPACING
TO BE IN LINE WITH ENVIRONMENTAL REPORT)

SHRUBS


- Viburnum opulus* 'COMPACTUM'
- Hydrangea* 'LIMELIGHT'
- Hamamelis mollis*
- WOODLAND PLANTING, CONTAINING *Euonymus europaeus*,
Crataegus monogyna, *Corylus avellana*, *Pinus sylvestris* etc
- EXISTING LOW VALUE SCRUB VEGETATION SUCH AS GORSE, BRIAR AND
IVY TO BE CLEARED, TREES TO BE SELECTIVELY RETAINED IN FAVOR OF
NATIVE SPECIES
- GROUNDCOVER PLANTING (PREFERENCE NATIVE SPECIES) USING
Viburnum opulus, *Hedera hibernica* and *Rosa canina* etc.
- ORNAMENTAL PLANTING USING *Rudbeckia 'Deamii'*, *Viburnum Davidii* and
Abelia chinensis etc.
- NATIVE RIVERSIDE PLANTING USING *Salix cinerea*, *Alnus incana*, *Corylus
avellana* etc.
- MIXED NATIVE HEDGEROW CONTAINING *Crataegus monogyna*, *Prunus
spinosa*, *Viburnum opulus* etc.
- LOW HEDGE *Lonicera pileata*
- GRASS SEEDING OR SELF SEEDING GRASS IN NATURAL HERITAGE
AREAS AND WHERE APPROPRIATE, ALLOW FOR 2m BAND OF GRASS
SEEDING WITH SPECIES RICH GRASSLAND EITHER SIDE OF ANY NEW
PAVING CONSTRUCTION IN GRASS AREAS WHERE REQUIRED
- WET LAND GRASS
- BULBS
- RESIN BOUND PAVING

TREES

- Quercus petraea*, (SESSILE OAK)
- Betula pubescens*, (DOWNY BIRCH)
- Prunus avium*, (WILD CHERRY)
- Betula pendula*, (BIRCH)
- Quercus robur*, (OAK)
- Carpinus betulus*, (HORNBEAM)
- Sorbus aucuparia* (MOUNTAIN ASH)
- Sorbus aria*, (WHITEBEAM)
- Alnus glutinosa*, (ALDER)
- Carpinus betulus* 'Fastigiata',
(UPRIGHT HORNBEAM)
- Quercus ilex*, (EVERGREEN OAK)
- Prunus padus*, (BIRD CHERRY)
- Salix Alba* (WILLOW)
- RETAINED EXISTING TREES



LAYOUT - 23
SCALE: 1:500

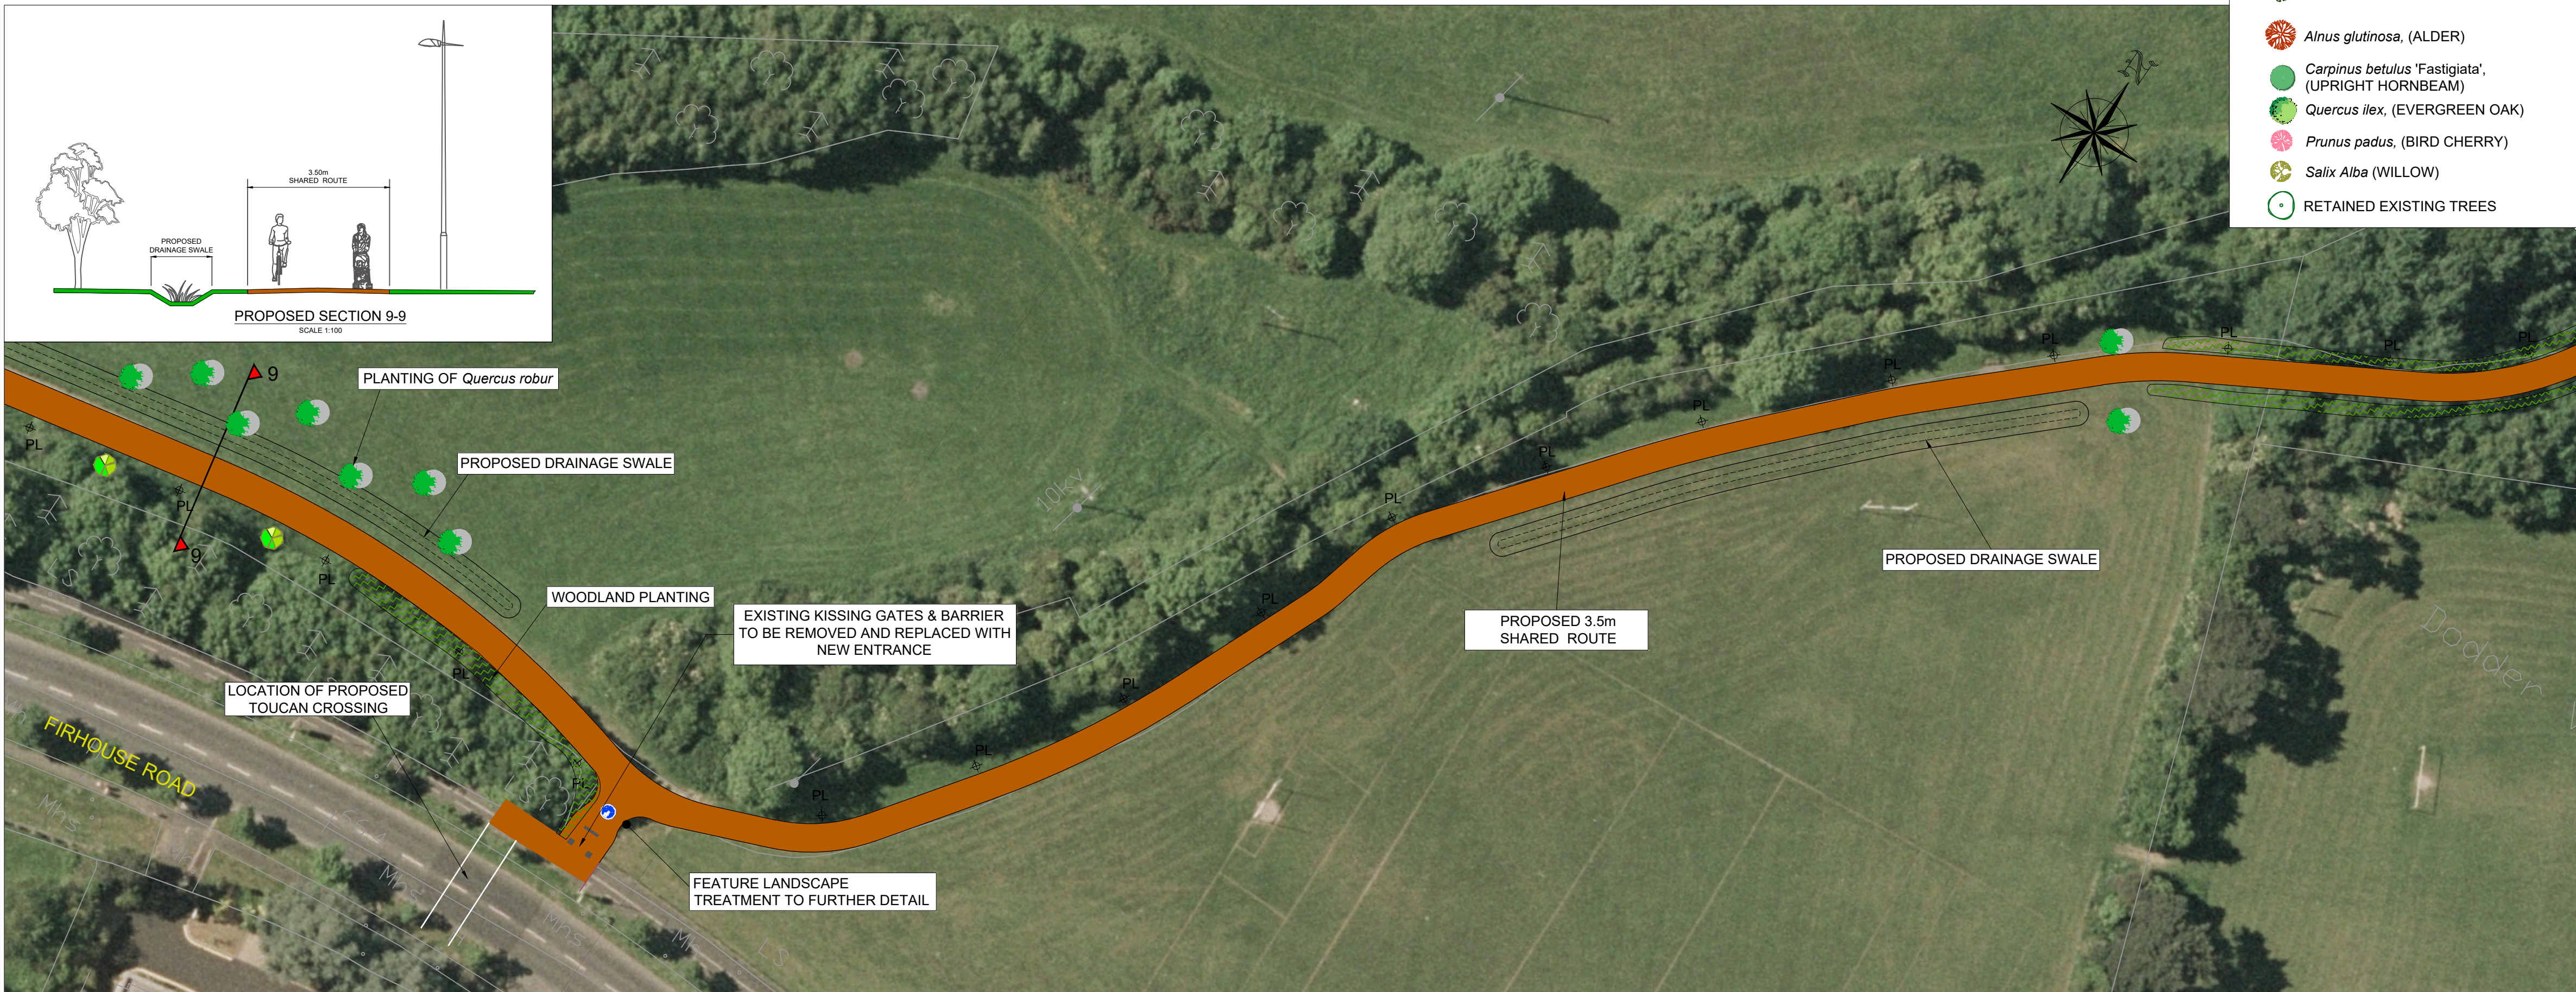

LAYOUT - 24
SCALE: 1:500

C	Landscaping Layout and Legend Amendments	KT	27/04/17
B	Landscaping Layout and Text Amendments	KT	06/04/17
A	Text Amendments	PW	28/09/16
Revision	Description	Initials	Date



Clifton Scannell Emerson
Associates Limited
Consulting Engineers,
Seafort Lodge,
Castledawson Avenue,
Blackrock, Co. Dublin,
Ireland.
T: +353 1 288 5006
F: +353 1 283 3468
E: info@csea.ie
W: www.csea.ie

Client	South Dublin County Council		
Project	Dodder Greenway		
	Proposed Scheme Layout		
Dwg. Title	Sheet 12 of 22		
Drawn By	JG	Date	23-07-13
Checked by	RG	Scale	1:500 @ A1
Dwg. Progress	PART 8		
Dwg. No.	13_102_00_2212-C		