

LEGEND:

- PROPOSED RED COLOURED SURFACING
PROPOSED RAISED OFF ROAD CYCLETRACK
RAISED CYCLE TRACK /OFF ROAD CYCLETRACK
UPGRADE AS REQUIRED
PROPOSED FOOTPATH OR PROPOSED FOOTPATH
IMPROVEMENT AS REQUIRED
PROPOSED CARRIAGEWAY REALIGNMENT
PROPOSED SHARED AREA
EXISTING ROAD ALIGNMENT
EXISTING SHARED AREA
PROPOSED WIDE SHARED STREET
EXISTING CYCLE FACILITY
EXISTING FOOTPATH
RIVERS, STREAMS, WATERBODIES
PROPOSED TACTILE PAVING
BANK TOP OR EDGE TREATMENT
PROPOSED CCTV LOCATION
PROPOSED PUBLIC LIGHTING LOCATION (SPACING
TO BE IN LINE WITH ENVIRONMENTAL REPORT)

SHRUBS


- Viburnum opulus* 'COMPACTUM'
Hydrangea 'LIMELIGHT'
Hamamelis mollis
WOODLAND PLANTING, CONTAINING *Euonymus europaeus*,
Crataegus monogyna, *Corylus avellana*, *Pinus sylvestris* etc
EXISTING LOW VALUE SCRUB VEGETATION SUCH AS GORSE, BRIAR AND
IVY TO BE CLEARED, TREES TO BE SELECTIVELY RETAINED IN FAVOR OF
NATIVE SPECIES
GROUND COVER PLANTING (PREFERENCE NATIVE SPECIES) USING
Viburnum opulus, *Hedera hibernica* and *Rosa carina* etc.
ORNAMENTAL PLANTING USING *Rudbeckia* 'Deamii', *Viburnum Davidii* and
Abelia chinensis etc.
NATIVE RIVERSIDE PLANTING USING *Salix cinerea*, *Alnus incana*, *Corylus
avellana* etc.
MIXED NATIVE HEDGEROW CONTAINING *Crataegus monogyna*, *Prunus
spinosa*, *Viburnum opulus* etc.
LOW HEDGE *Lonicera pileata*
GRASS SEEDING OR SELF SEEDING GRASS IN NATURAL HERITAGE
AREAS AND WHERE APPROPRIATE, ALLOW FOR 2m BAND OF GRASS
SEEDING WITH SPECIES RICH GRASSLAND EITHER SIDE OF ANY NEW
PAVING CONSTRUCTION IN GRASS AREAS WHERE REQUIRED
WET LAND GRASS
BULBS
RESIN BOUND PAVING

C	Landscaping Layout and Legend Amendments	KT	27/04/17
B	Landscaping Layout and Text Amendments	KT	06/04/17
A	Text Amendments	PW	28/09/16
Revision	Description	Initials	Date




Clifton Scannell Emerson
Associates Limited
Consulting Engineers,
Seafort Lodge,
Castledawson Avenue,
Blackrock, Co. Dublin,
Ireland.
T: +353 1 288 5006
F: +353 1 283 3466
E: info@csea.ie
W: www.csea.ie

Client	South Dublin County Council		
Project	Dodder Greenway		
Dwg. Title	Proposed Scheme Layout Sheet 14 of 22		
Drawn By	JG	Date	23-07-13
Checked by	RG	Scale	1:500 @ A1
Dwg. Progress	PART 8		
Dwg. No.	13_102_00_2214-C		

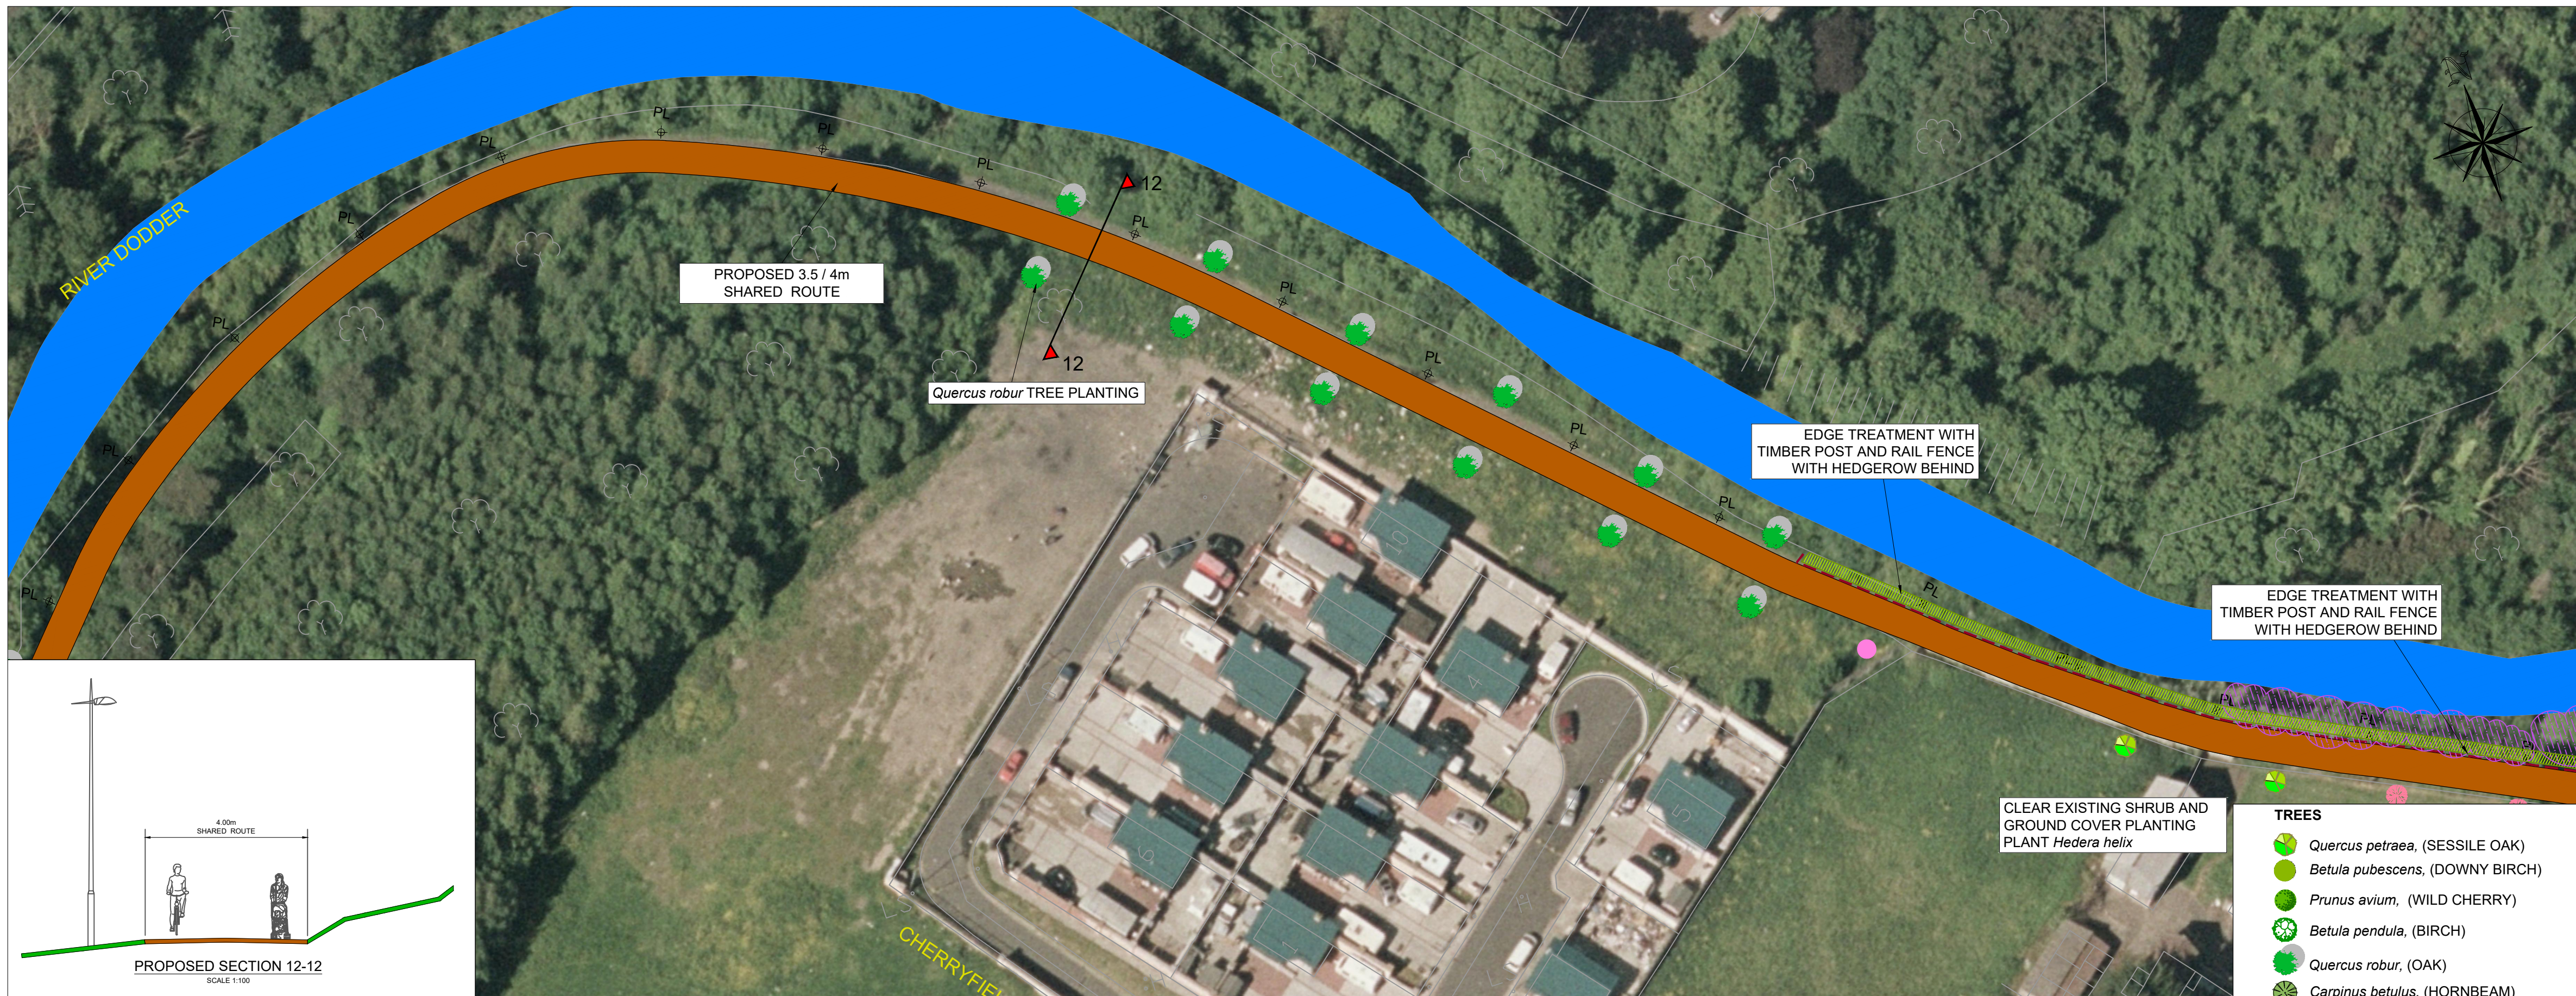

LAYOUT - 27
SCALE: 1:500

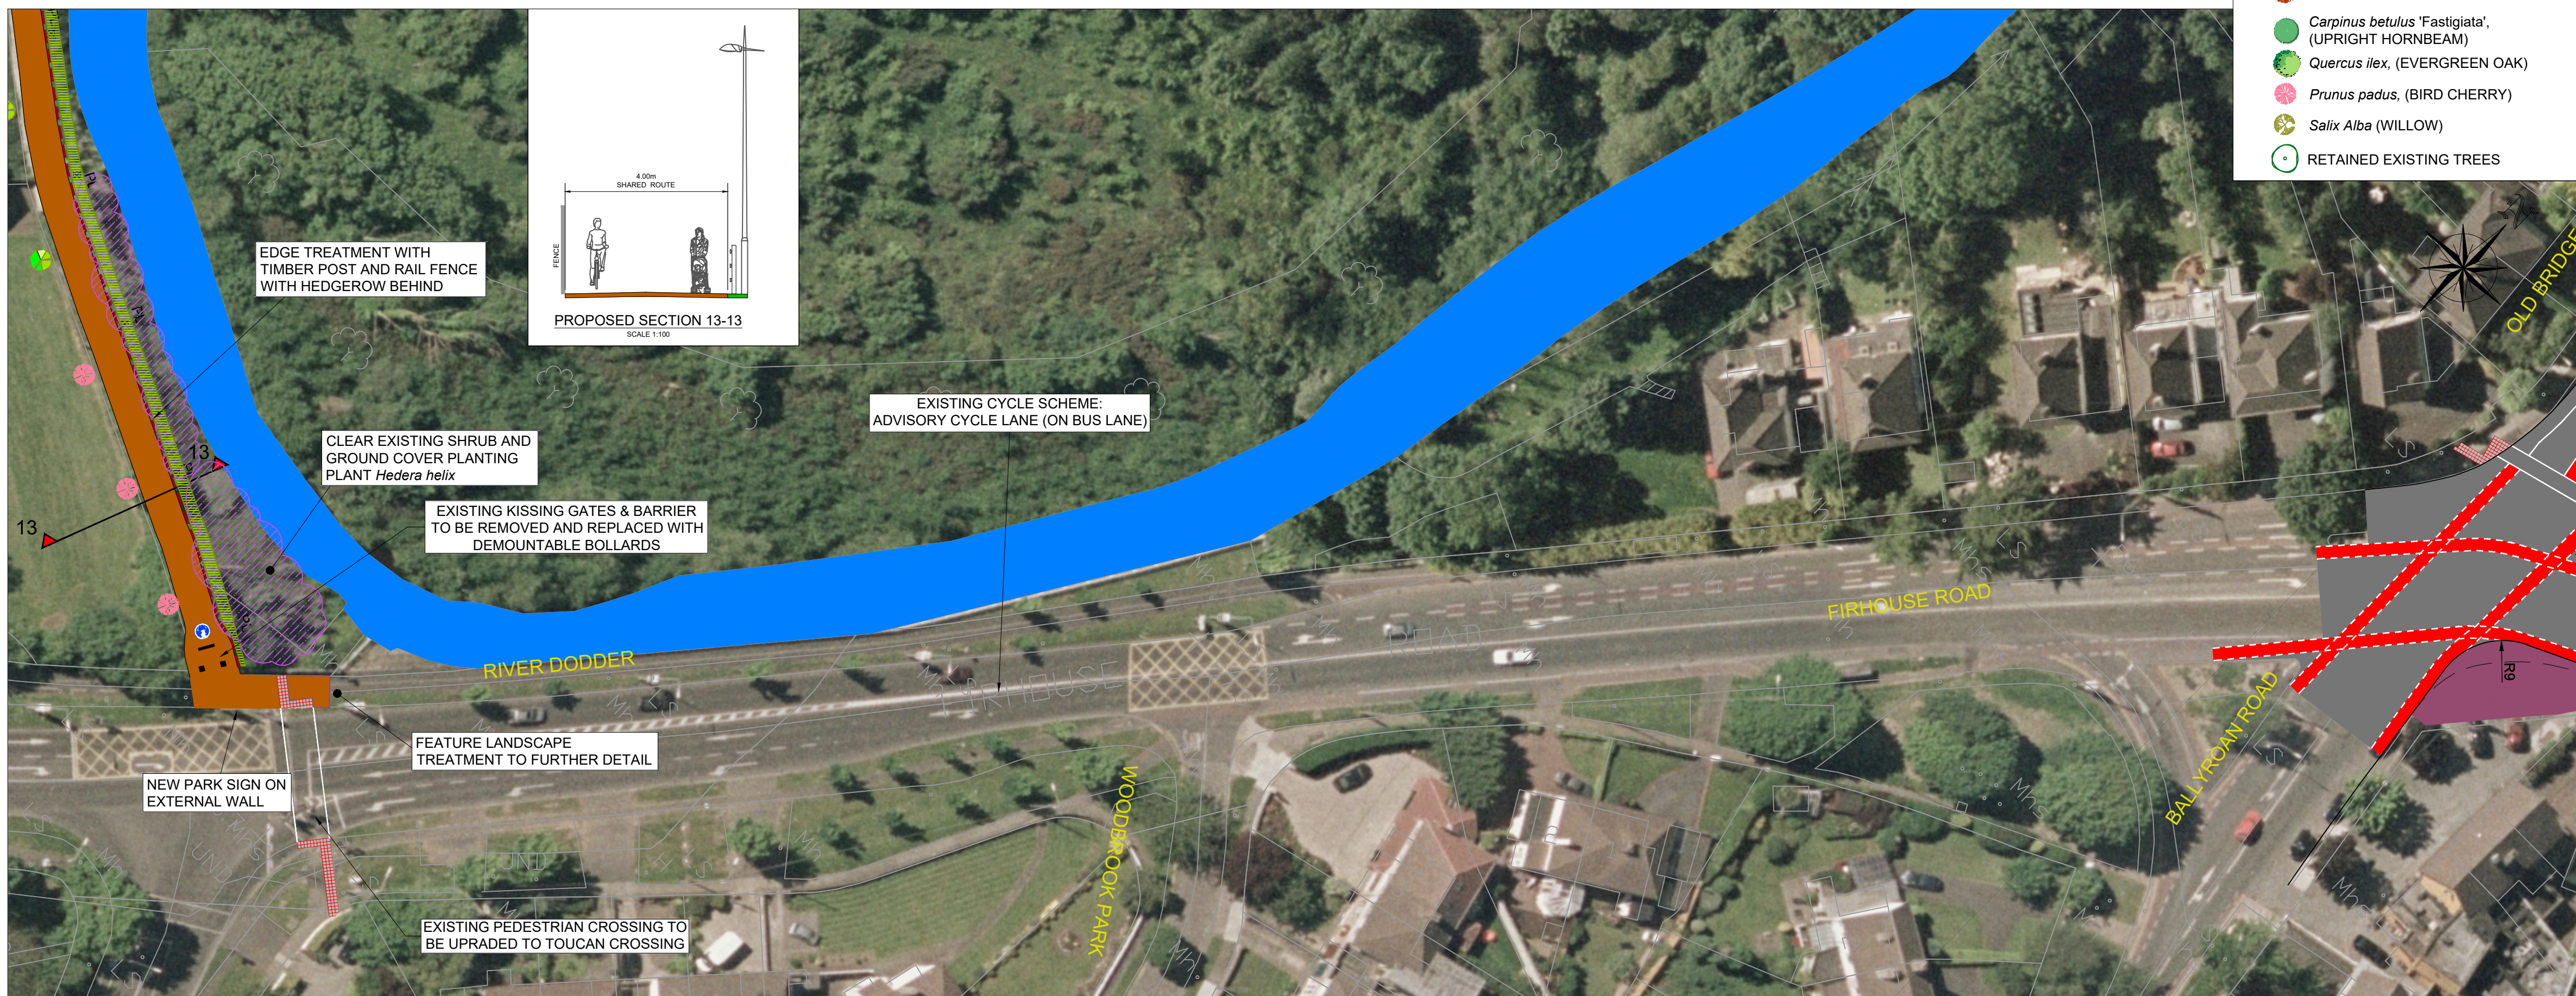

LAYOUT - 28
SCALE: 1:500