



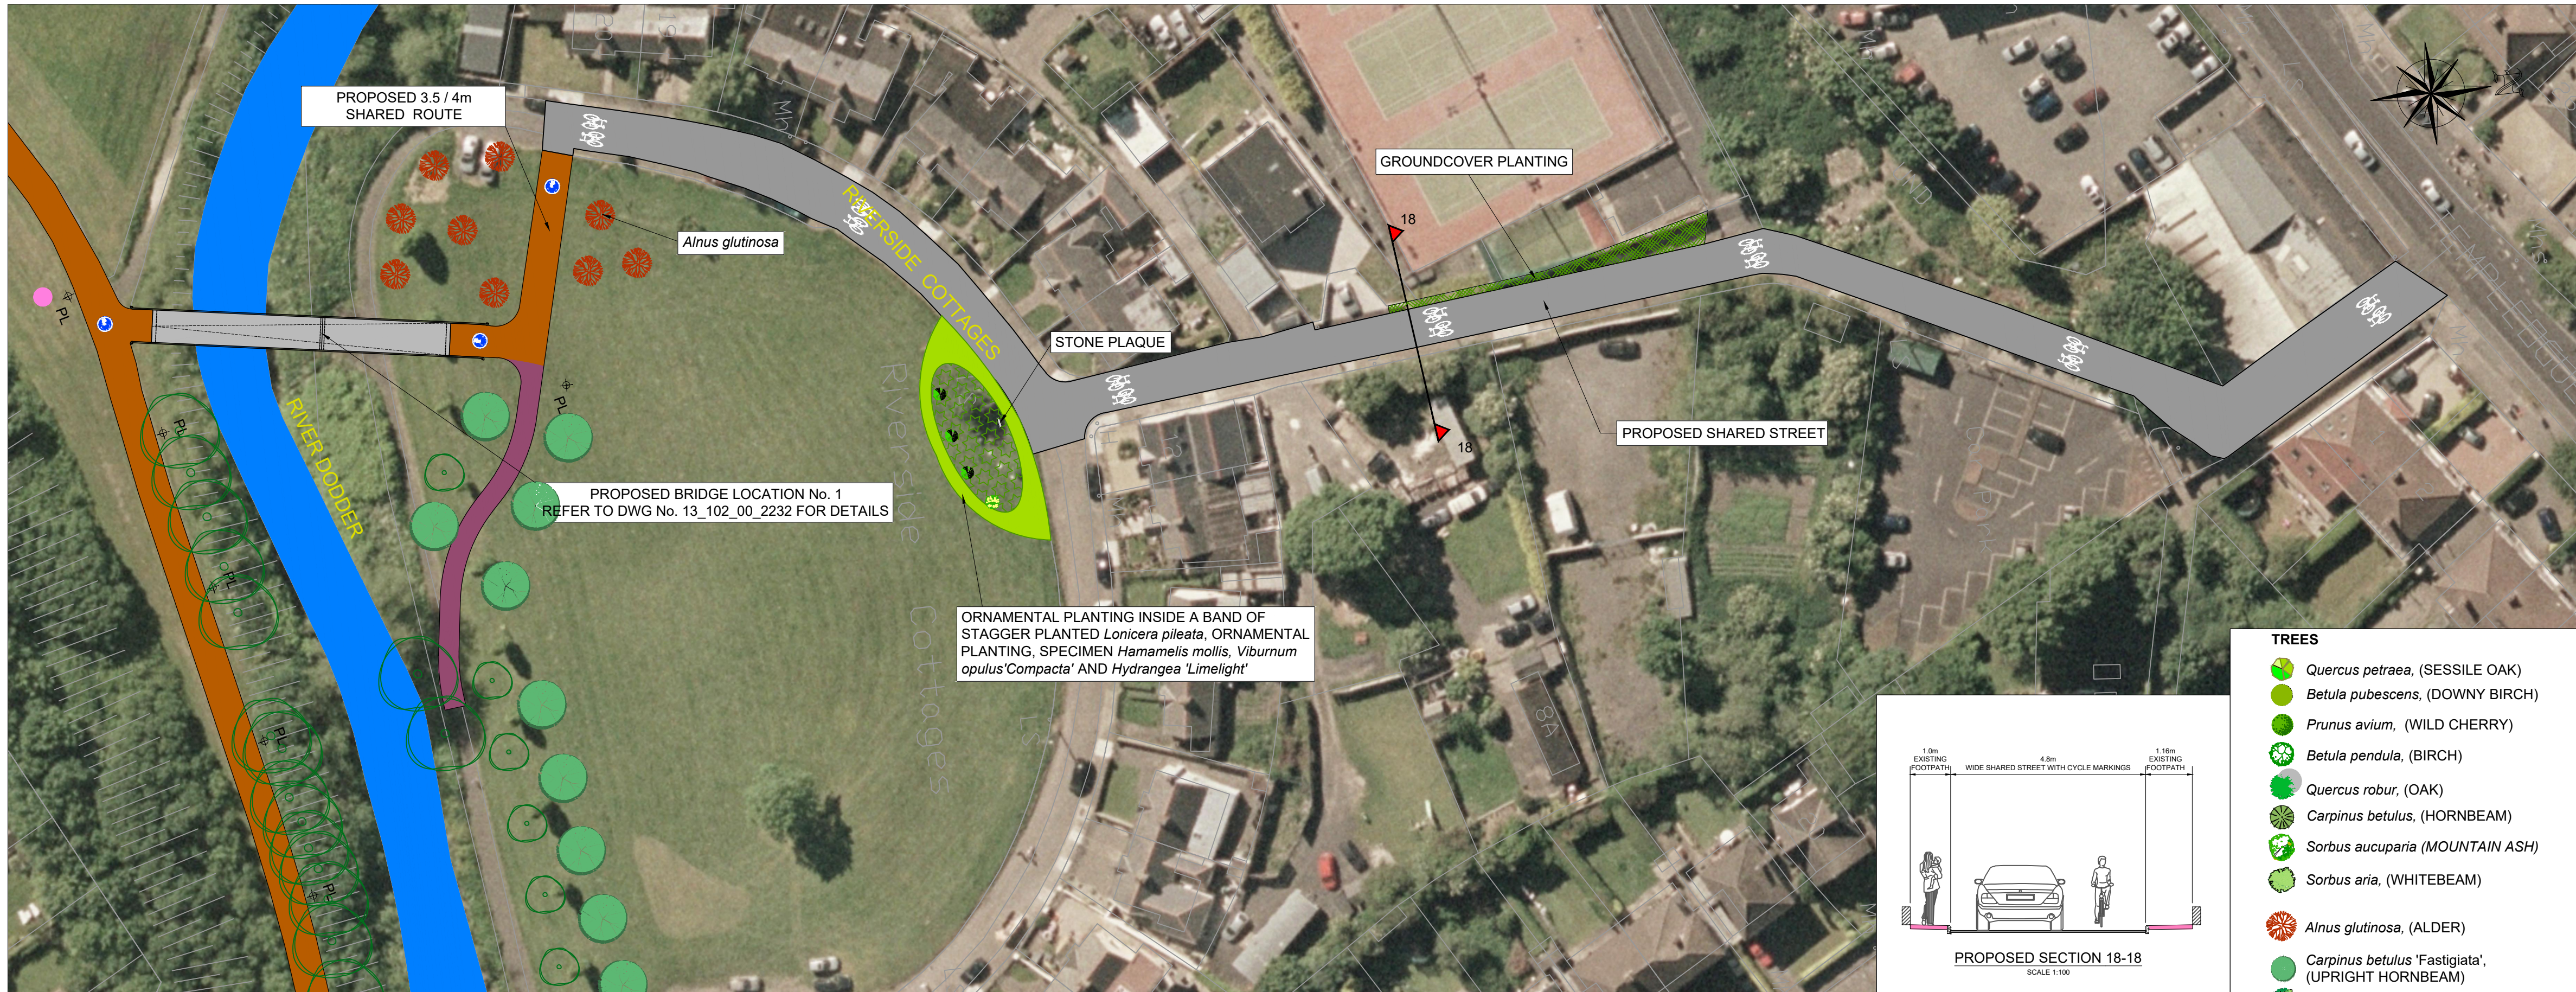

LAYOUT - 33
SCALE: 1:500

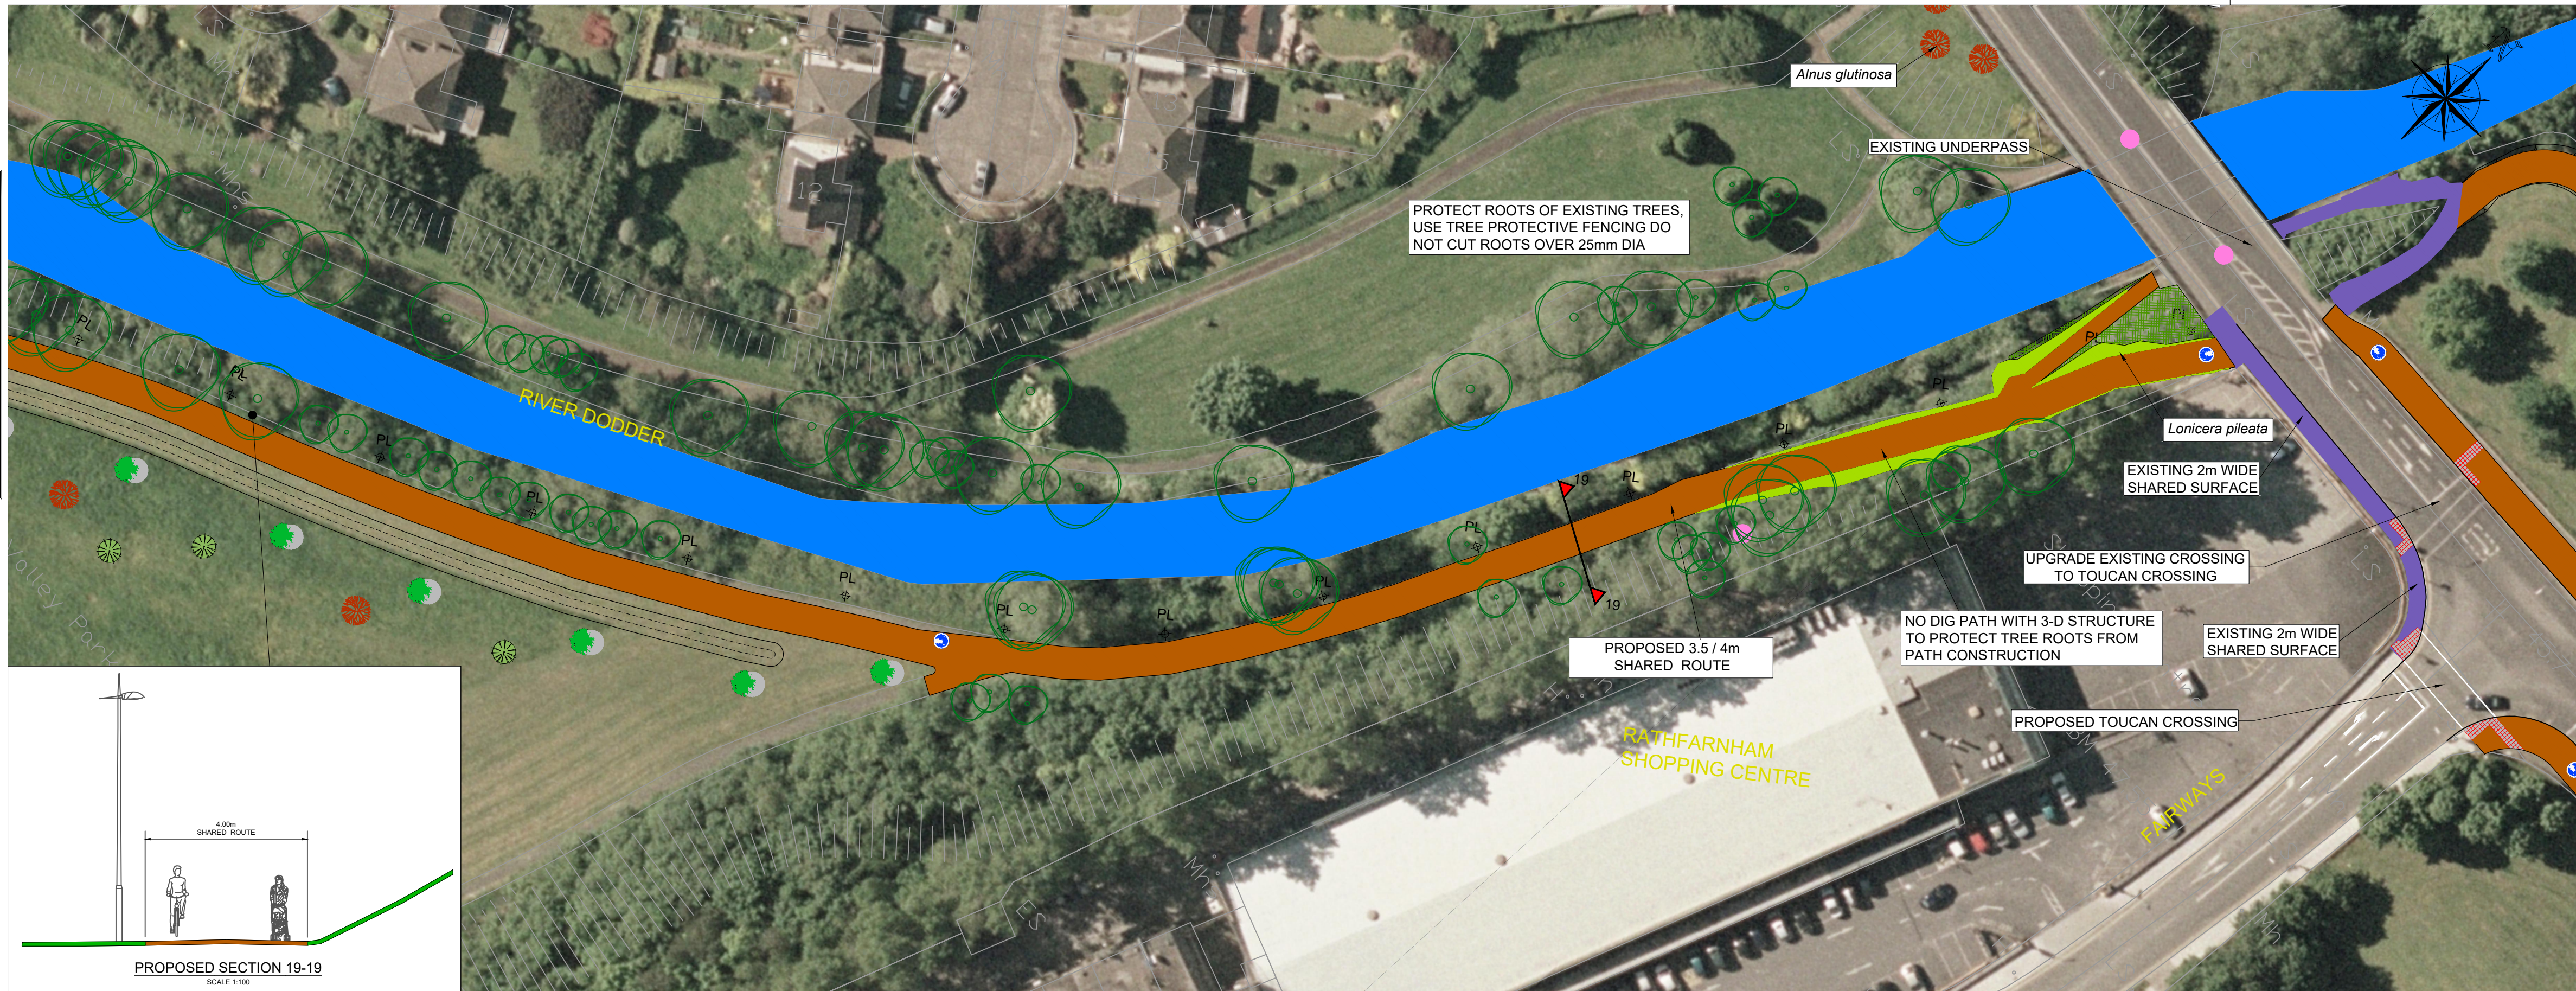

LAYOUT - 34
SCALE: 1:500

This drawing is produced using the Irish Transverse Mercator (ITM) Geographic Coordinate System


A1



- LEGEND:**
- PROPOSED RED COLOURED SURFACING
 - PROPOSED RAISED OFF ROAD CYCLETRACK
 - RAISED CYCLE TRACK /OFF ROAD CYCLETRACK UPGRADE AS REQUIRED
 - PROPOSED FOOTPATH OR PROPOSED FOOTPATH IMPROVEMENT AS REQUIRED
 - PROPOSED CARRIAGEWAY REALIGNMENT
 - PROPOSED SHARED AREA
 - EXISTING ROAD ALIGNMENT
 - EXISTING SHARED AREA
 - PROPOSED WIDE SHARED STREET
 - EXISTING CYCLE FACILITY
 - EXISTING FOOTPATH
 - RIVERS, STREAMS, WATERBODIES
 - PROPOSED TACTILE PAVING
 - BANK TOP OR EDGE TREATMENT
 - PROPOSED CCTV LOCATION
 - PROPOSED PUBLIC LIGHTING LOCATION (SPACING TO BE IN LINE WITH ENVIRONMENTAL REPORT)

- SHRUBS**
- Viburnum opulus 'COMPACTUM'
 - Hydrangea 'LIMELIGHT'
 - Hamamelis mollis
 - WOODLAND PLANTING, CONTAINING Euonymus europaeus, Crataegus monogyna, Corylus avellana, Pinus sylvestris etc
 - EXISTING LOW VALUE SCRUB VEGETATION SUCH AS GORSE, BRIAR AND IVY TO BE CLEARED, TREES TO BE SELECTIVELY RETAINED IN FAVOR OF NATIVE SPECIES
 - GROUND COVER PLANTING (PREFERENCE NATIVE SPECIES) USING Viburnum opulus, Hedera hibernica and Rosa canina etc.
 - ORNAMENTAL PLANTING USING Rudbeckia 'Deamii', Viburnum Davidii and Abelia chinensis etc.
 - NATIVE RIVERSIDE PLANTING USING Salix cinerea, Alnus incana, Corylus avellana etc.
 - MIXED NATIVE HEDGEROW CONTAINING Crataegus monogyna, Prunus spinosa, Viburnum opulus etc.
 - LOW HEDGE Lonicera pileata
 - GRASS SEEDING OR SELF SEEDING GRASS IN NATURAL HERITAGE AREAS AND WHERE APPROPRIATE, ALLOW FOR GRASS BAND OF GRASS SEEDING WITH SPECIES RICH GRASSLAND EITHER SIDE OF ANY NEW PAVING CONSTRUCTION IN GRASS AREAS WHERE REQUIRED
 - WET LAND GRASS
 - BULBS
 - RESIN BOUND PAVING

C	Landscaping Layout and Legend Amendments	KT	27/04/17
B	Landscaping Layout and Text Amendments	KT	06/04/17
A	Text Amendments	PW	28/09/16
Revision	Description	Initials	Date

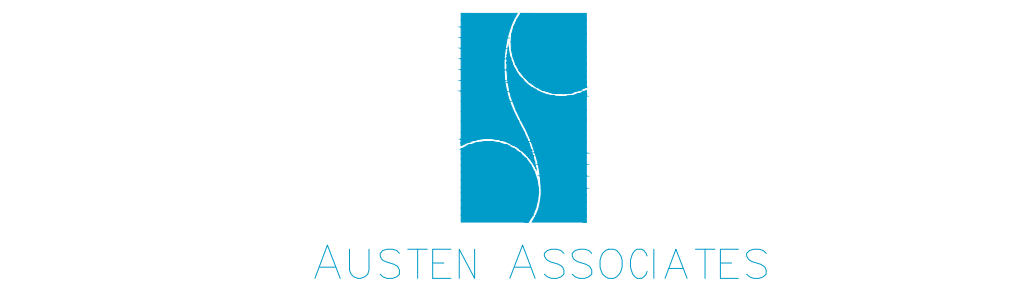

Client	South Dublin County Council
Project	Dodder Greenway
Dwg. Title	Proposed Scheme Layout
Drawn By	JG
Checked by	RG
Dwg. Progress	13_102_00_2217-C
Dwg. No.	13_102_00_2217-C