



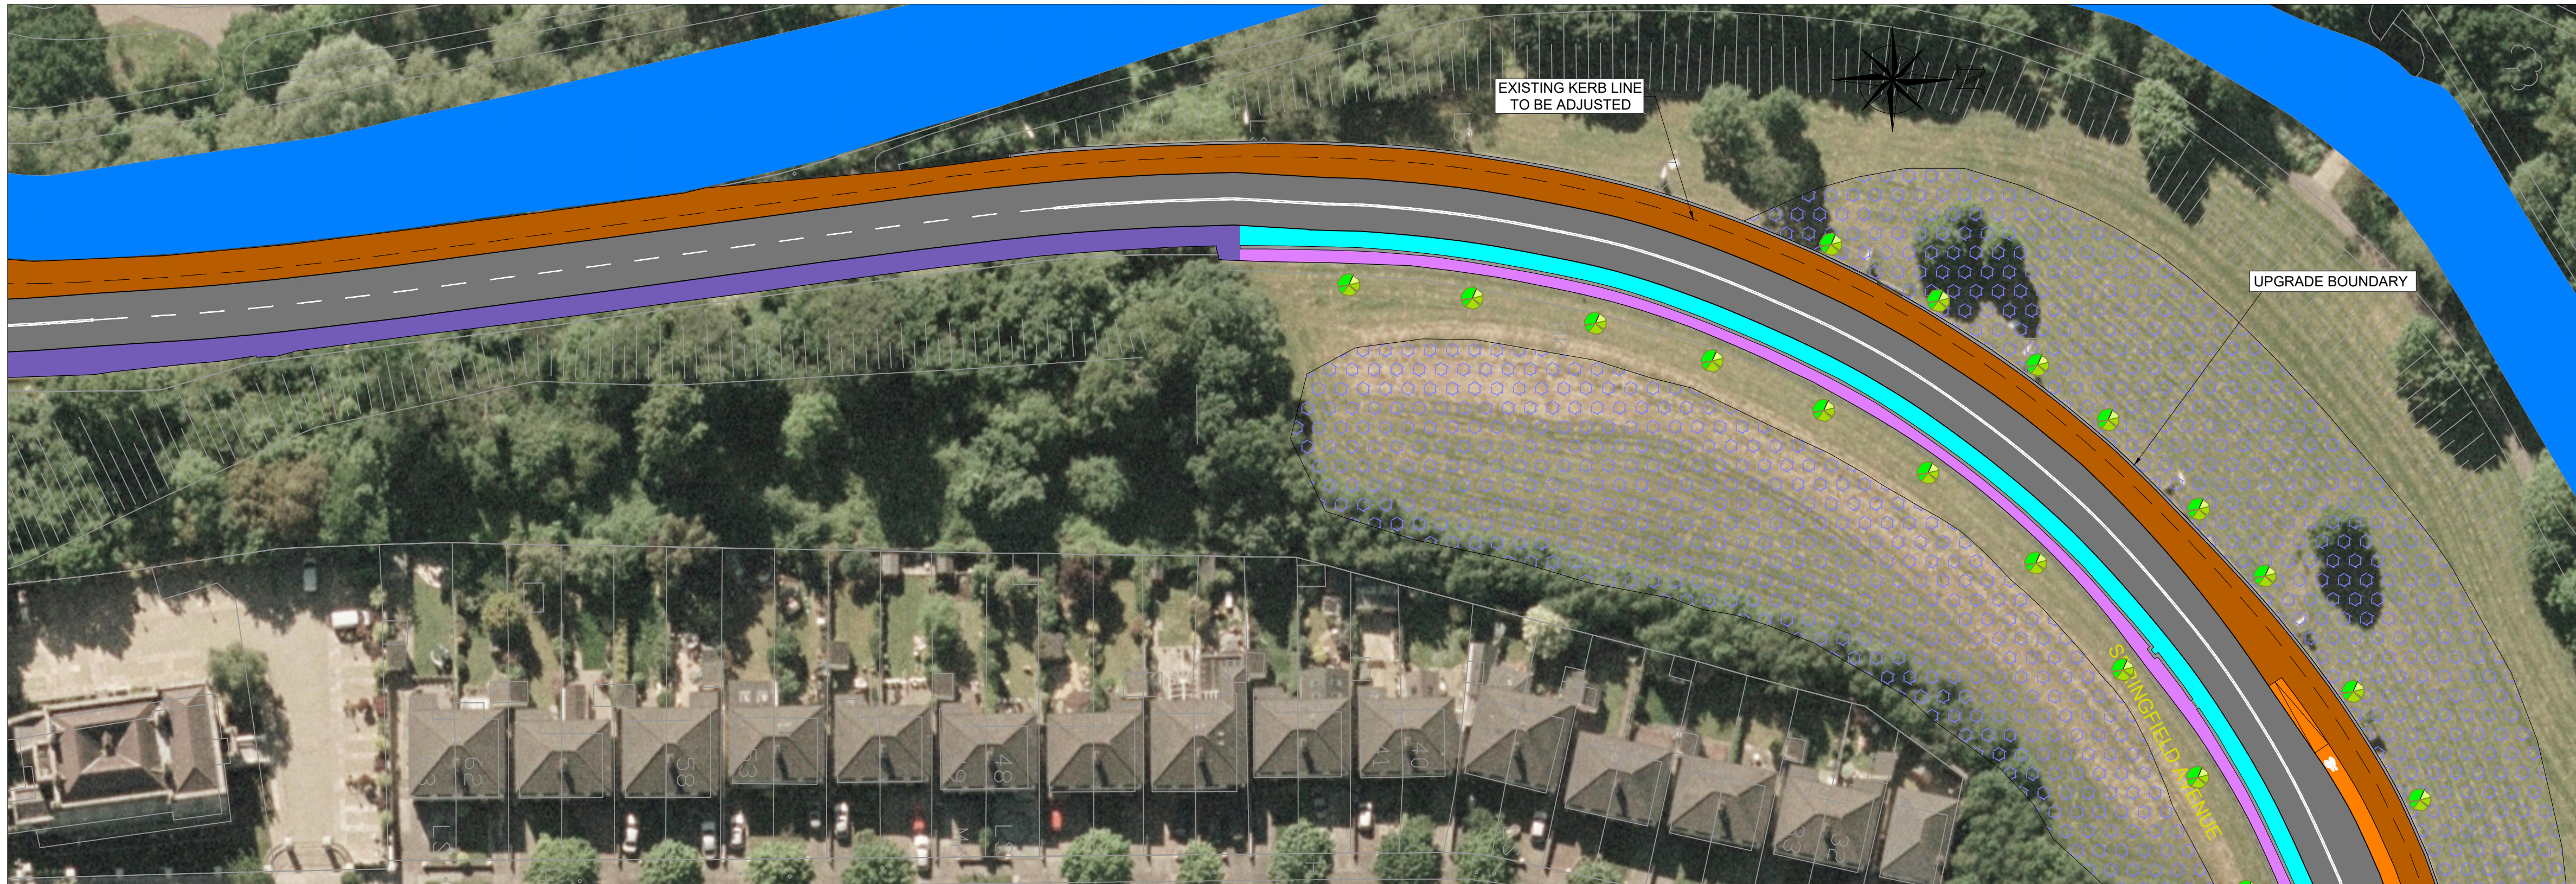

LAYOUT - 39
SCALE: 1:500

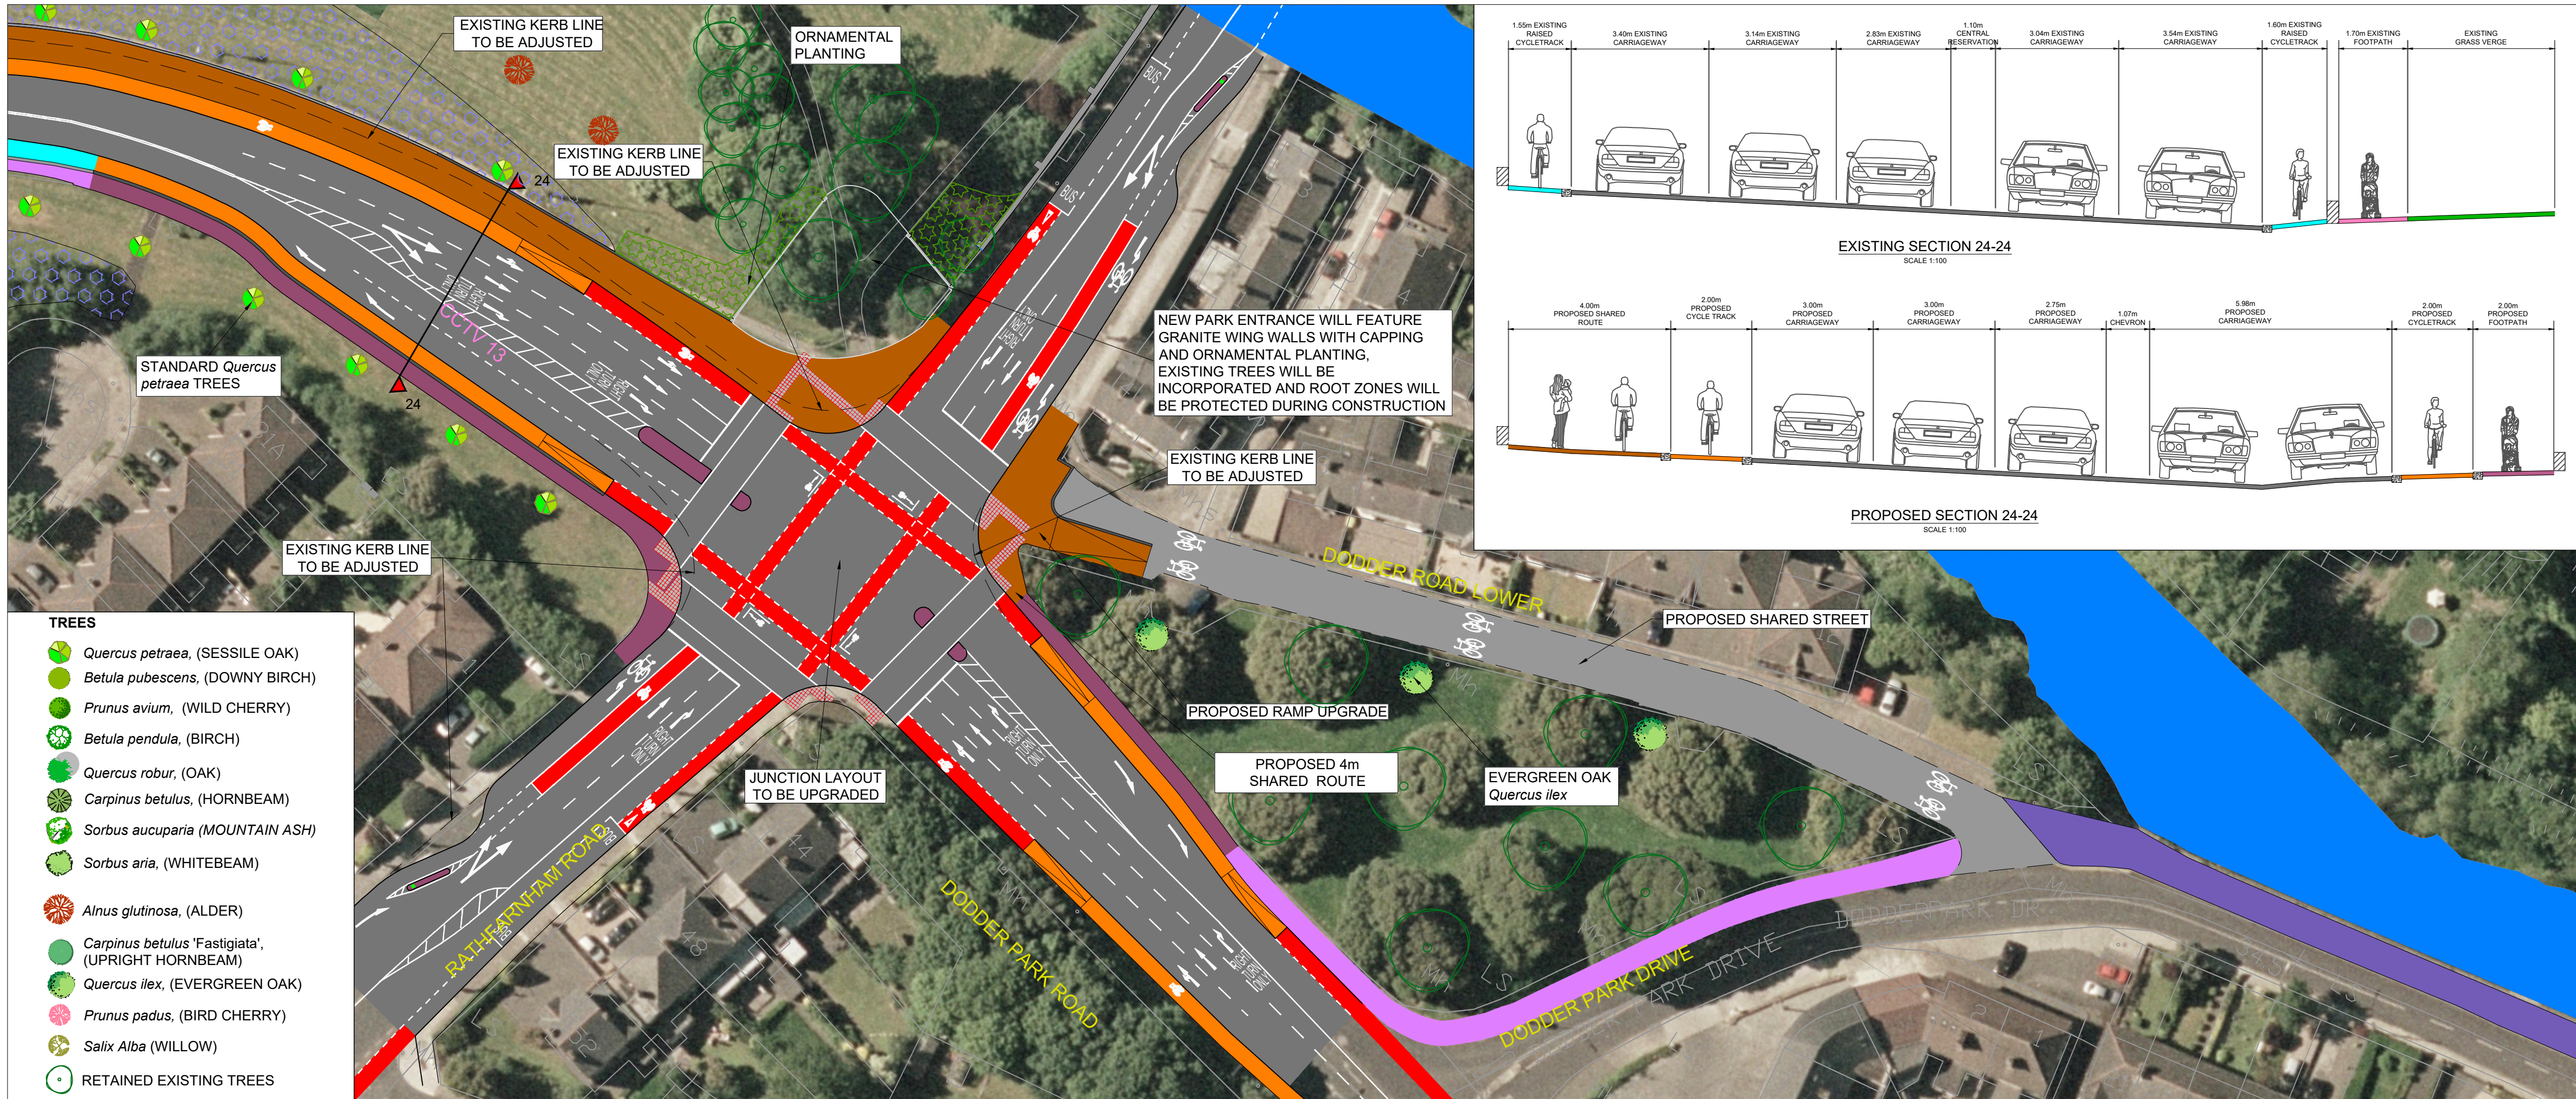

LAYOUT - 40
SCALE: 1:500

This drawing is produced using the
Irish Transverse Mercator (ITM)
Geographic Coordinate System

A1



LEGEND:

- PROPOSED RED COLOURED SURFACING
- PROPOSED RAISED OFF ROAD CYCLETRACK
- RAISED CYCLE TRACK /OFF ROAD CYCLETRACK UPGRADE AS REQUIRED
- PROPOSED FOOTPATH OR PROPOSED FOOTPATH IMPROVEMENT AS REQUIRED
- PROPOSED CARRIAGEWAY REALIGNMENT
- PROPOSED SHARED AREA
- EXISTING ROAD ALIGNMENT
- EXISTING SHARED AREA
- PROPOSED WIDE SHARED STREET
- EXISTING CYCLE FACILITY
- EXISTING FOOTPATH
- RIVERS, STREAMS, WATERBODIES
- PROPOSED TACTILE PAVING
- BANK TOP OR EDGE TREATMENT
- PROPOSED CCTV LOCATION
- PROPOSED PUBLIC LIGHTING LOCATION (SPACING TO BE IN LINE WITH ENVIRONMENTAL REPORT)

SHRUBS

- Viburnum opulus* 'COMPACTUM'
- Hydrangea* 'LIMELIGHT'
- Hamamelis mollis*
- WOODLAND PLANTING, CONTAINING *Euonymus europaeus*, *Crataegus monogyna*, *Corylus avellana*, *Pinus sylvestris* etc
- EXISTING LOW VALUE SCRUB VEGETATION SUCH AS GORSE, BRIAR AND IVY TO BE CLEARED, TREES TO BE SELECTIVELY RETAINED IN FAVOR OF NATIVE SPECIES
- GROUND COVER PLANTING (PREFERENCE NATIVE SPECIES) USING *Viburnum opulus*, *Hedera hibernica* and *Rosa carina* etc.
- ORNAMENTAL PLANTING USING *Rudbeckia 'Dermil'*, *Viburnum Davidii* and *Abelia chinensis* etc.
- NATIVE RIVERSIDE PLANTING USING *Salix cinerea*, *Alnus incana*, *Corylus avellana* etc.
- MIXED NATIVE HEDGEROW CONTAINING *Crataegus monogyna*, *Prunus spinosa*, *Viburnum opulus* etc.
- LOW HEDGE *Lonicera pileata*
- GRASS SEEDING OR SELF SEEDING GRASS IN NATURAL HERITAGE AREAS AND WHERE APPROPRIATE, ALLOW FOR 2m BAND OF GRASS SEEDING WITH SPECIES RICH GRASSLAND EITHER SIDE OF ANY NEW PAVING CONSTRUCTION IN GRASS AREAS WHERE REQUIRED
- WET LAND GRASS
- BULBS
- RESIN BOUND PAVING

C	Landscaping Layout and Legend Amendments	KT	27/04/17
B	Landscaping Layout and Text Amendments	KT	06/04/17
A	Text Amendments	PW	28/09/16
Revision	Description	Initials	Date



Client	South Dublin County Council		
Project	Dodder Greenway		
Dwg. Title	Proposed Scheme Layout Sheet 20 of 22		
Drawn By	JG	Date	23-07-13
Checked by	RG	Scale	1:500 @ A1
Dwg. Progress	PART 8		
Dwg. No.	13_102_00_2220-C		