

C	Landscaping Layout and Legend Amendments	KT	27/04/17
B	Landscaping Layout and Text Amendments	KT	06/04/17
A	Text Amendments	PW	28/09/16
Revision	Description	Initials	Date






Clifton Scannell Emerson
Associates Limited
Consulting Engineers,
Seaford Lodge,
Castledawson Avenue,
Blackrock, Co. Dublin,
Ireland.

T: +353 1 285 5006
F: +353 1 283 3466
E: Info@csea.ie
W: www.csea.ie

Client	South Dublin County Council		
Project	Dodder Greenway		
	Proposed Scheme Layout		
Dwg. Title	Sheet 21 of 22		
Drawn By	JG	Date	23-07-13
Checked by	RG	Scale	1:500 @ A1
Dwg. Progress	PART 8		
Dwg. No.	13_102_00_2221-C		

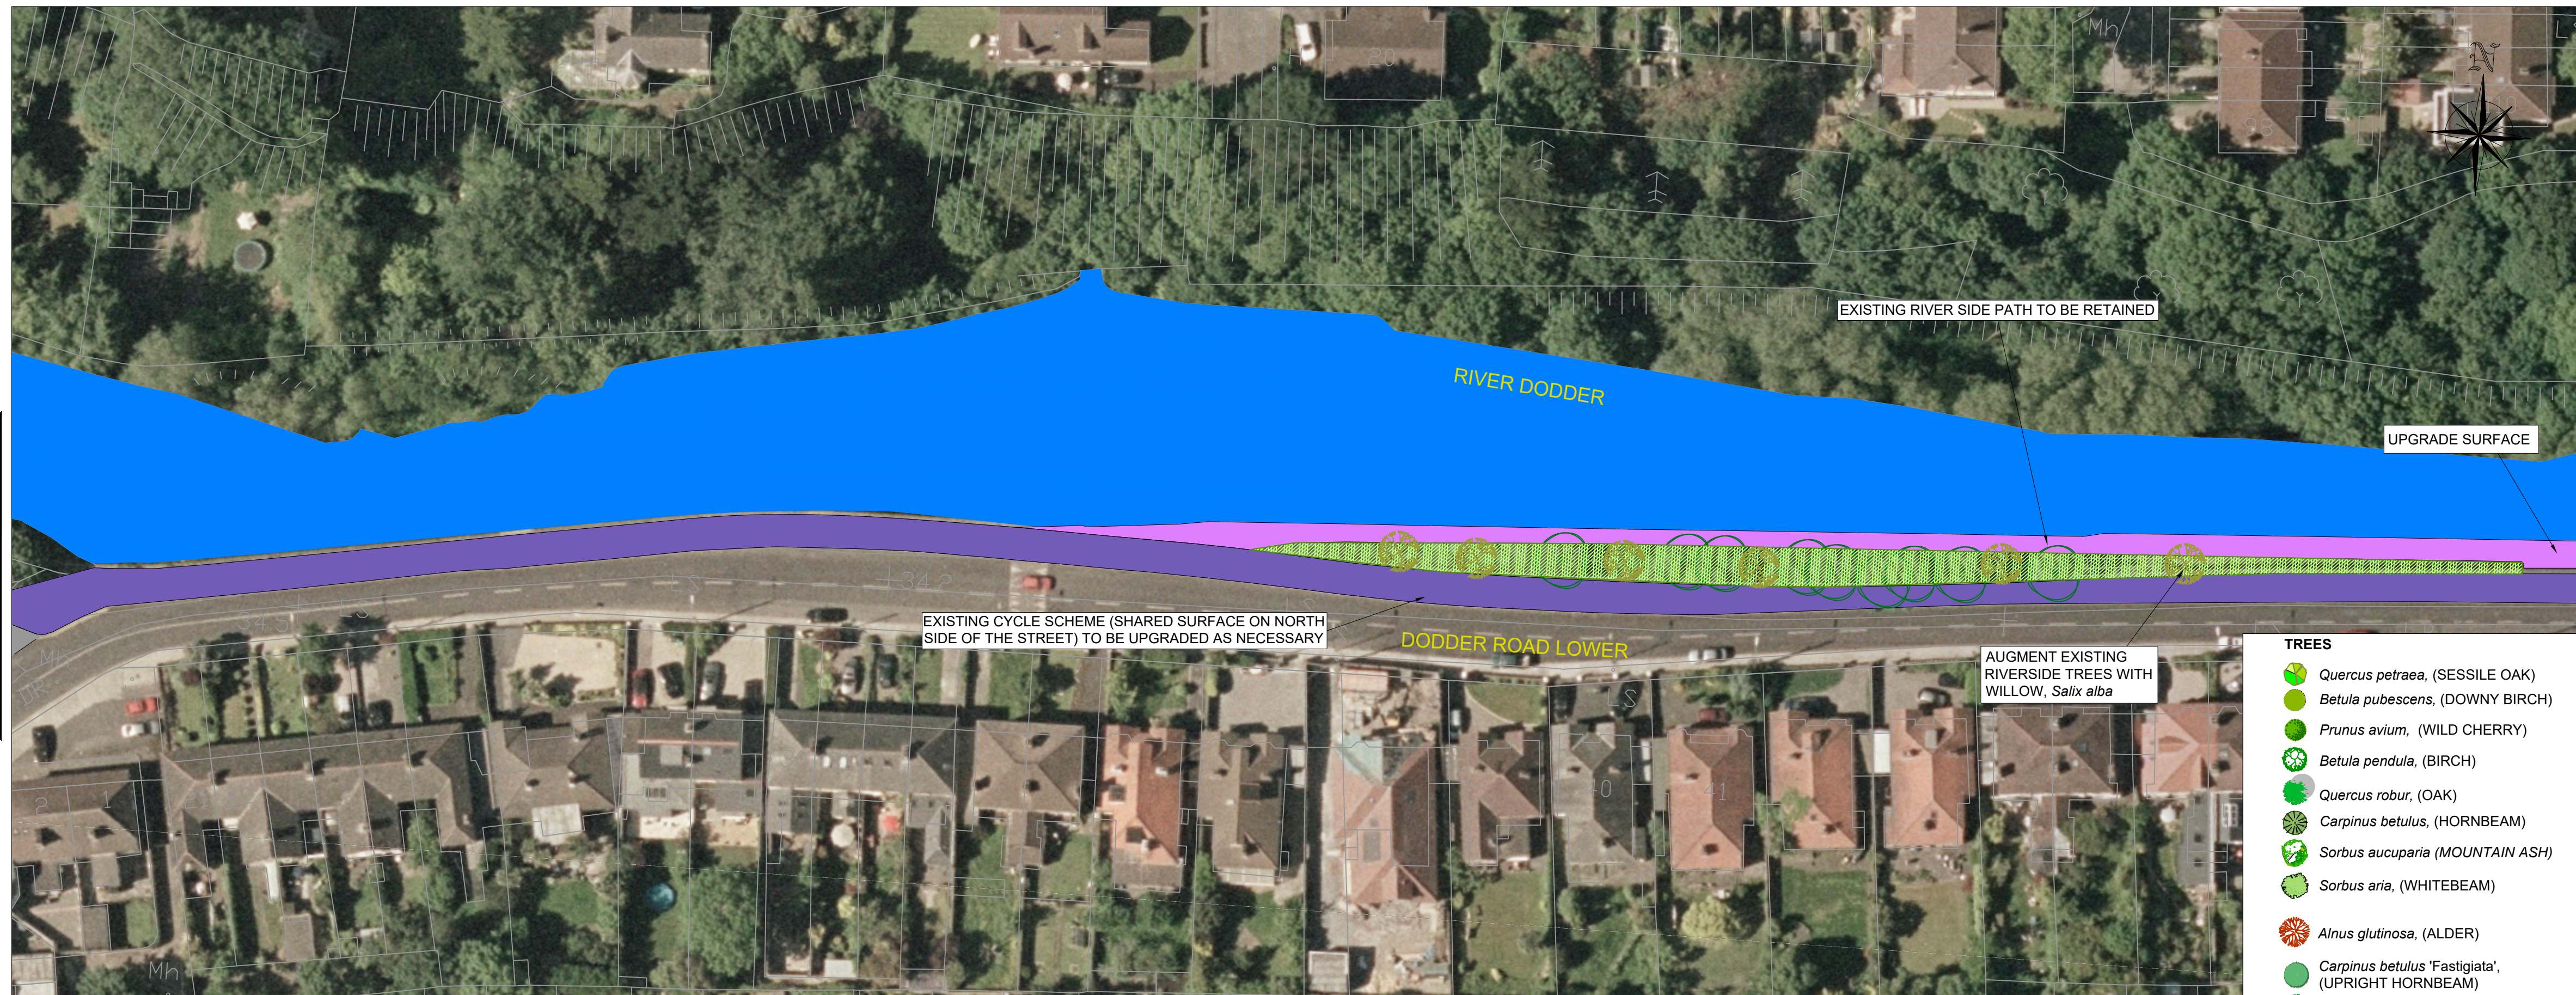

LAYOUT - 41

SCALE: 1:500



LAYOUT - 42

SCALE: 1:500