



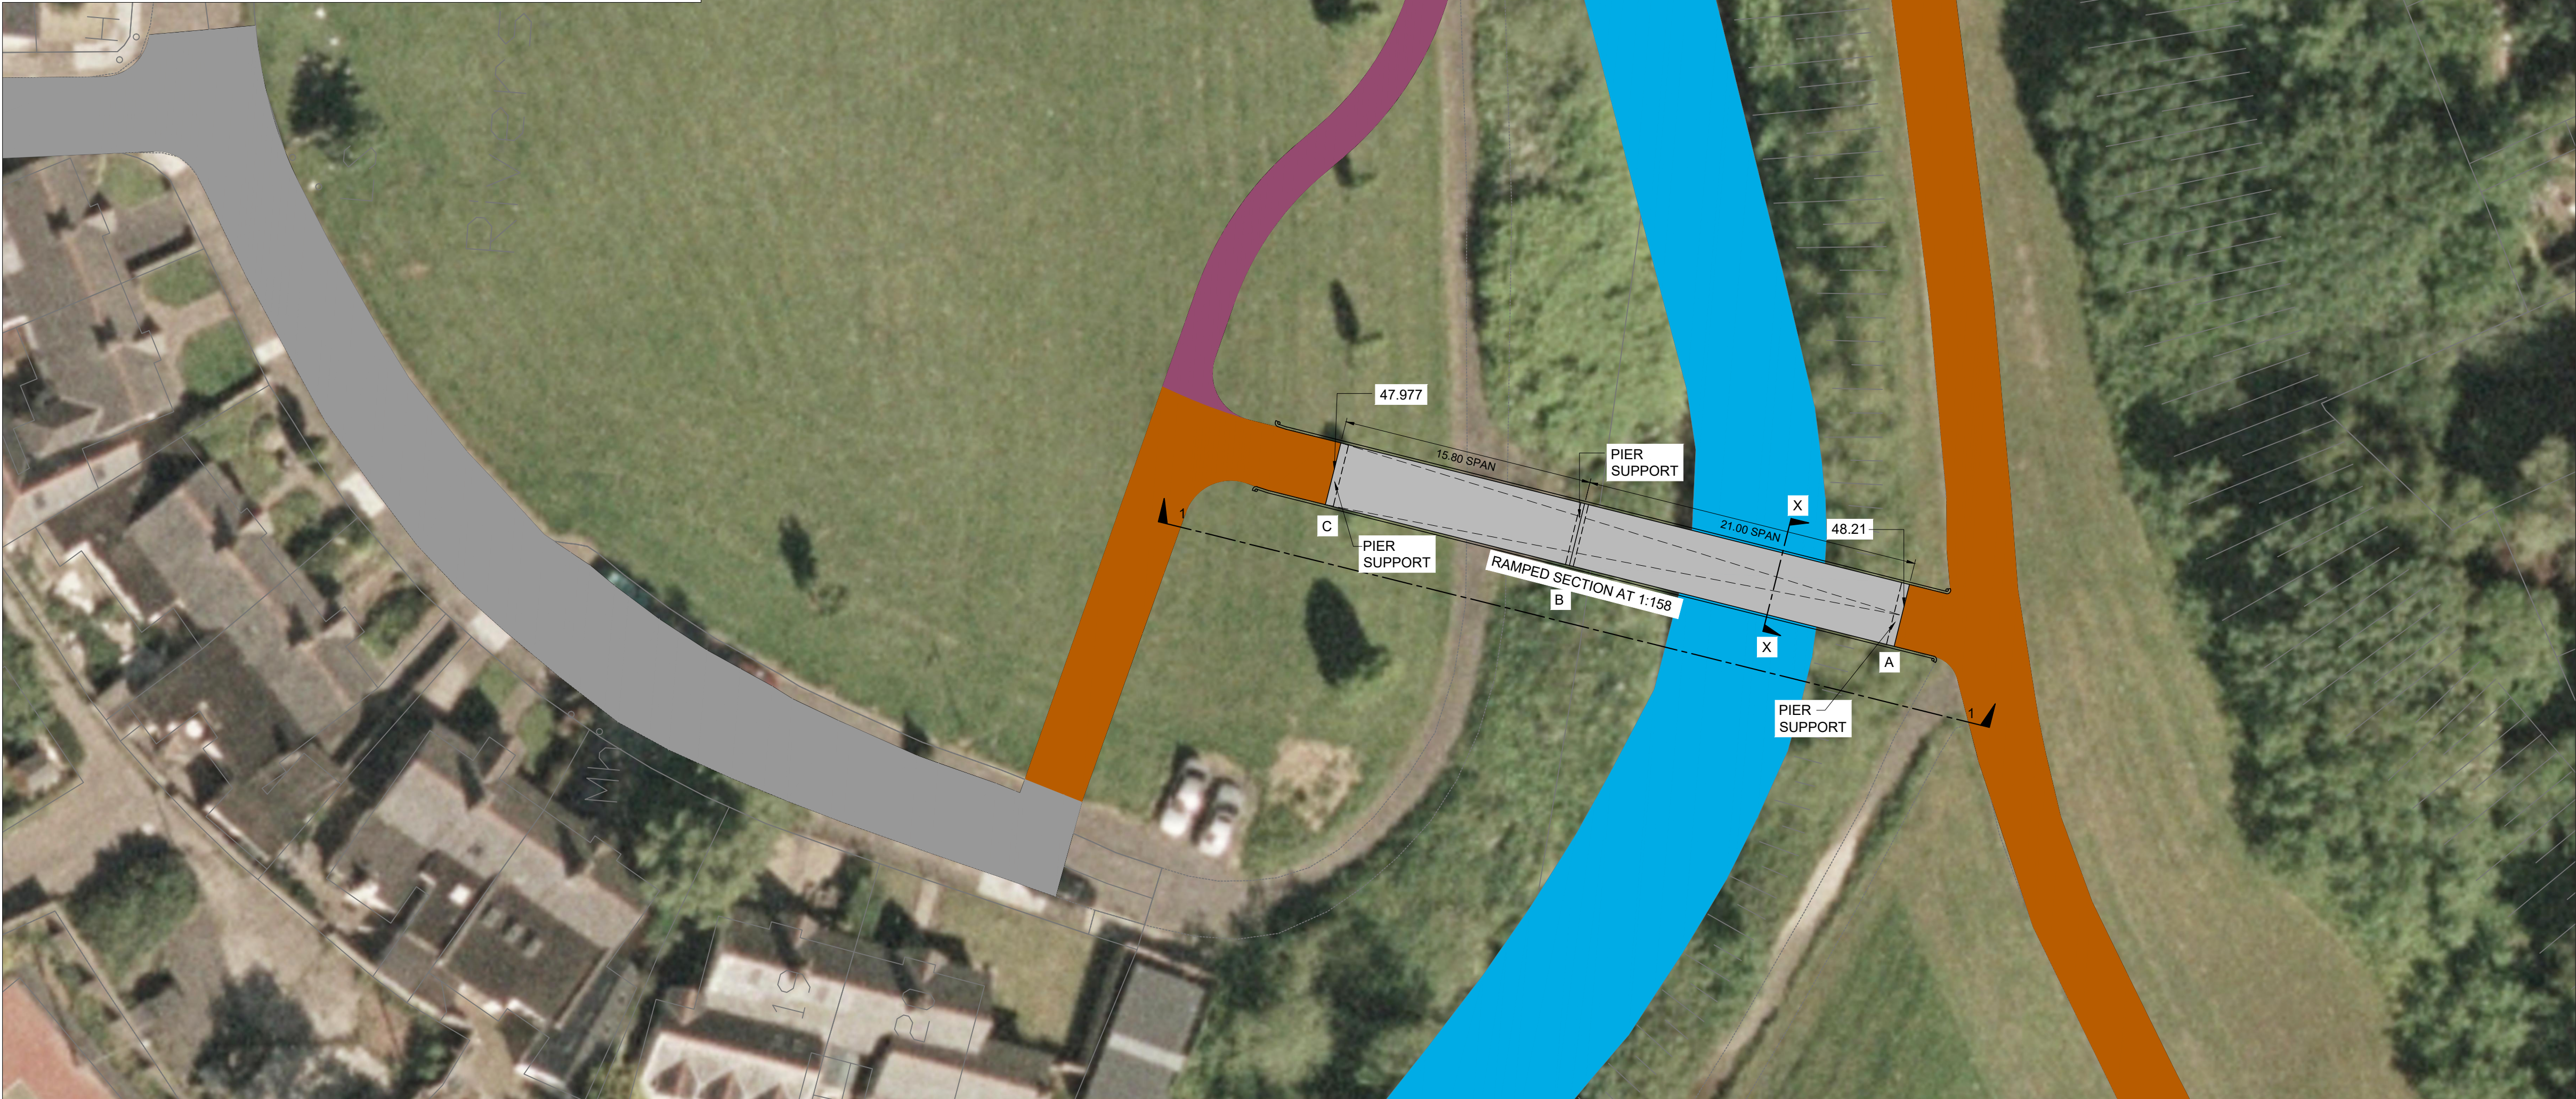


SCALE: 1:250

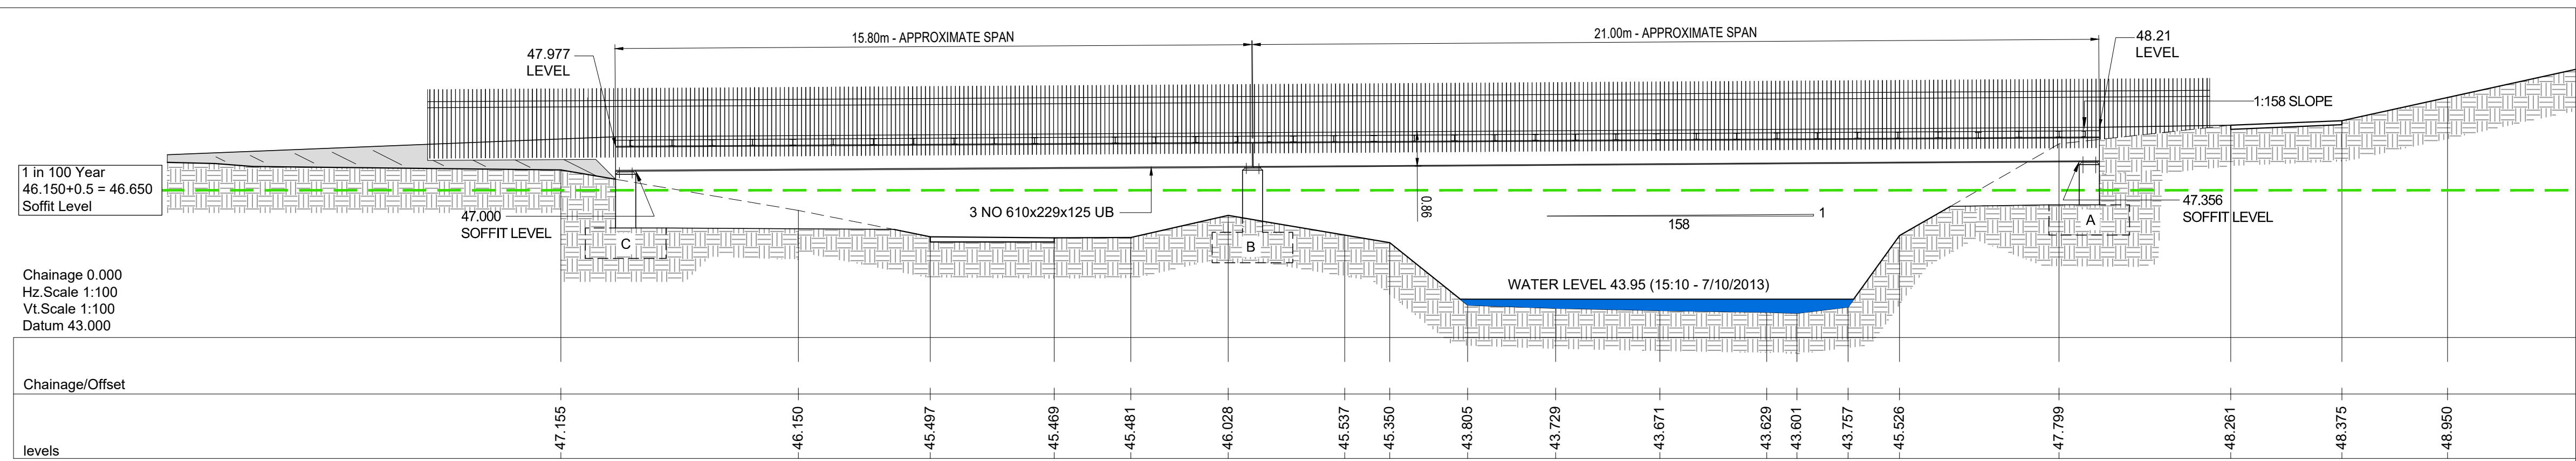

SCALE: 1:100

A1

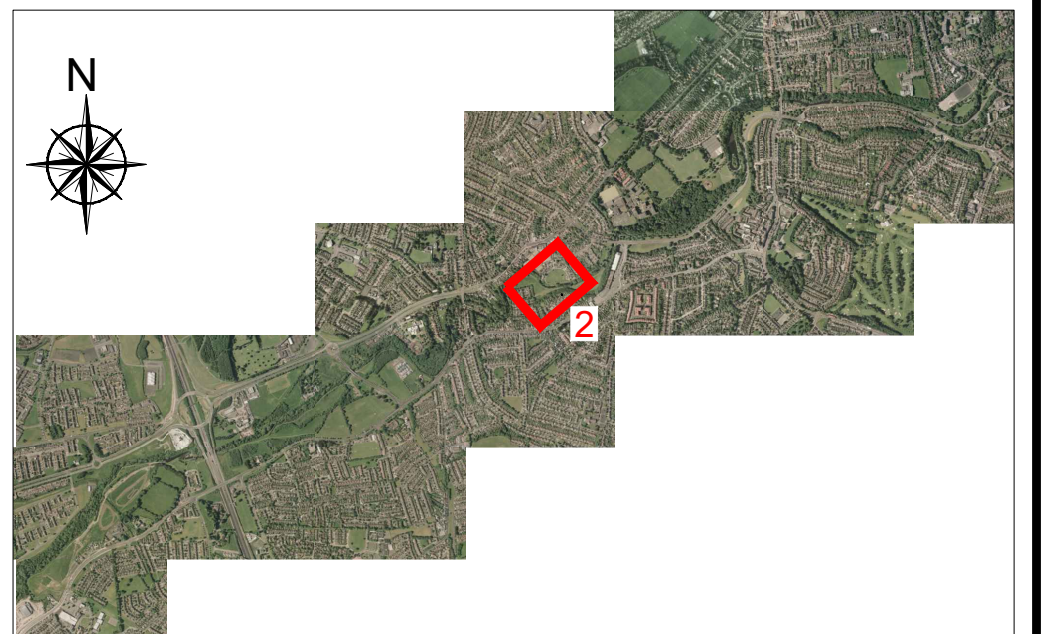

SCALE: NTS

A	Title Block Amended	KT	27/04/17
Revision	Description	Initials	Date



**Clifton Scannell Emerson
Associates Limited**
Consulting Engineers,
Seaford Lodge,
Castledawson Avenue,
Blackrock, Co. Dublin,
Ireland.

T. +353 1 288 5006
F. +353 1 283 3466
E. info@csea.ie
W. www.csea.ie

Client	South Dublin County Council		
Project	Dodder Greenway		
Dwg. Title	Proposed Pedestrian Bridge from Kilvere Estate to Riverside Cottages		
Drawn By	JG	Date	16-10-13
Checked by	RG	Scale	AS NOTED @ A1
Dwg. Progress	PART 8		
Dwg. No.	13_102_00_2232-A		