
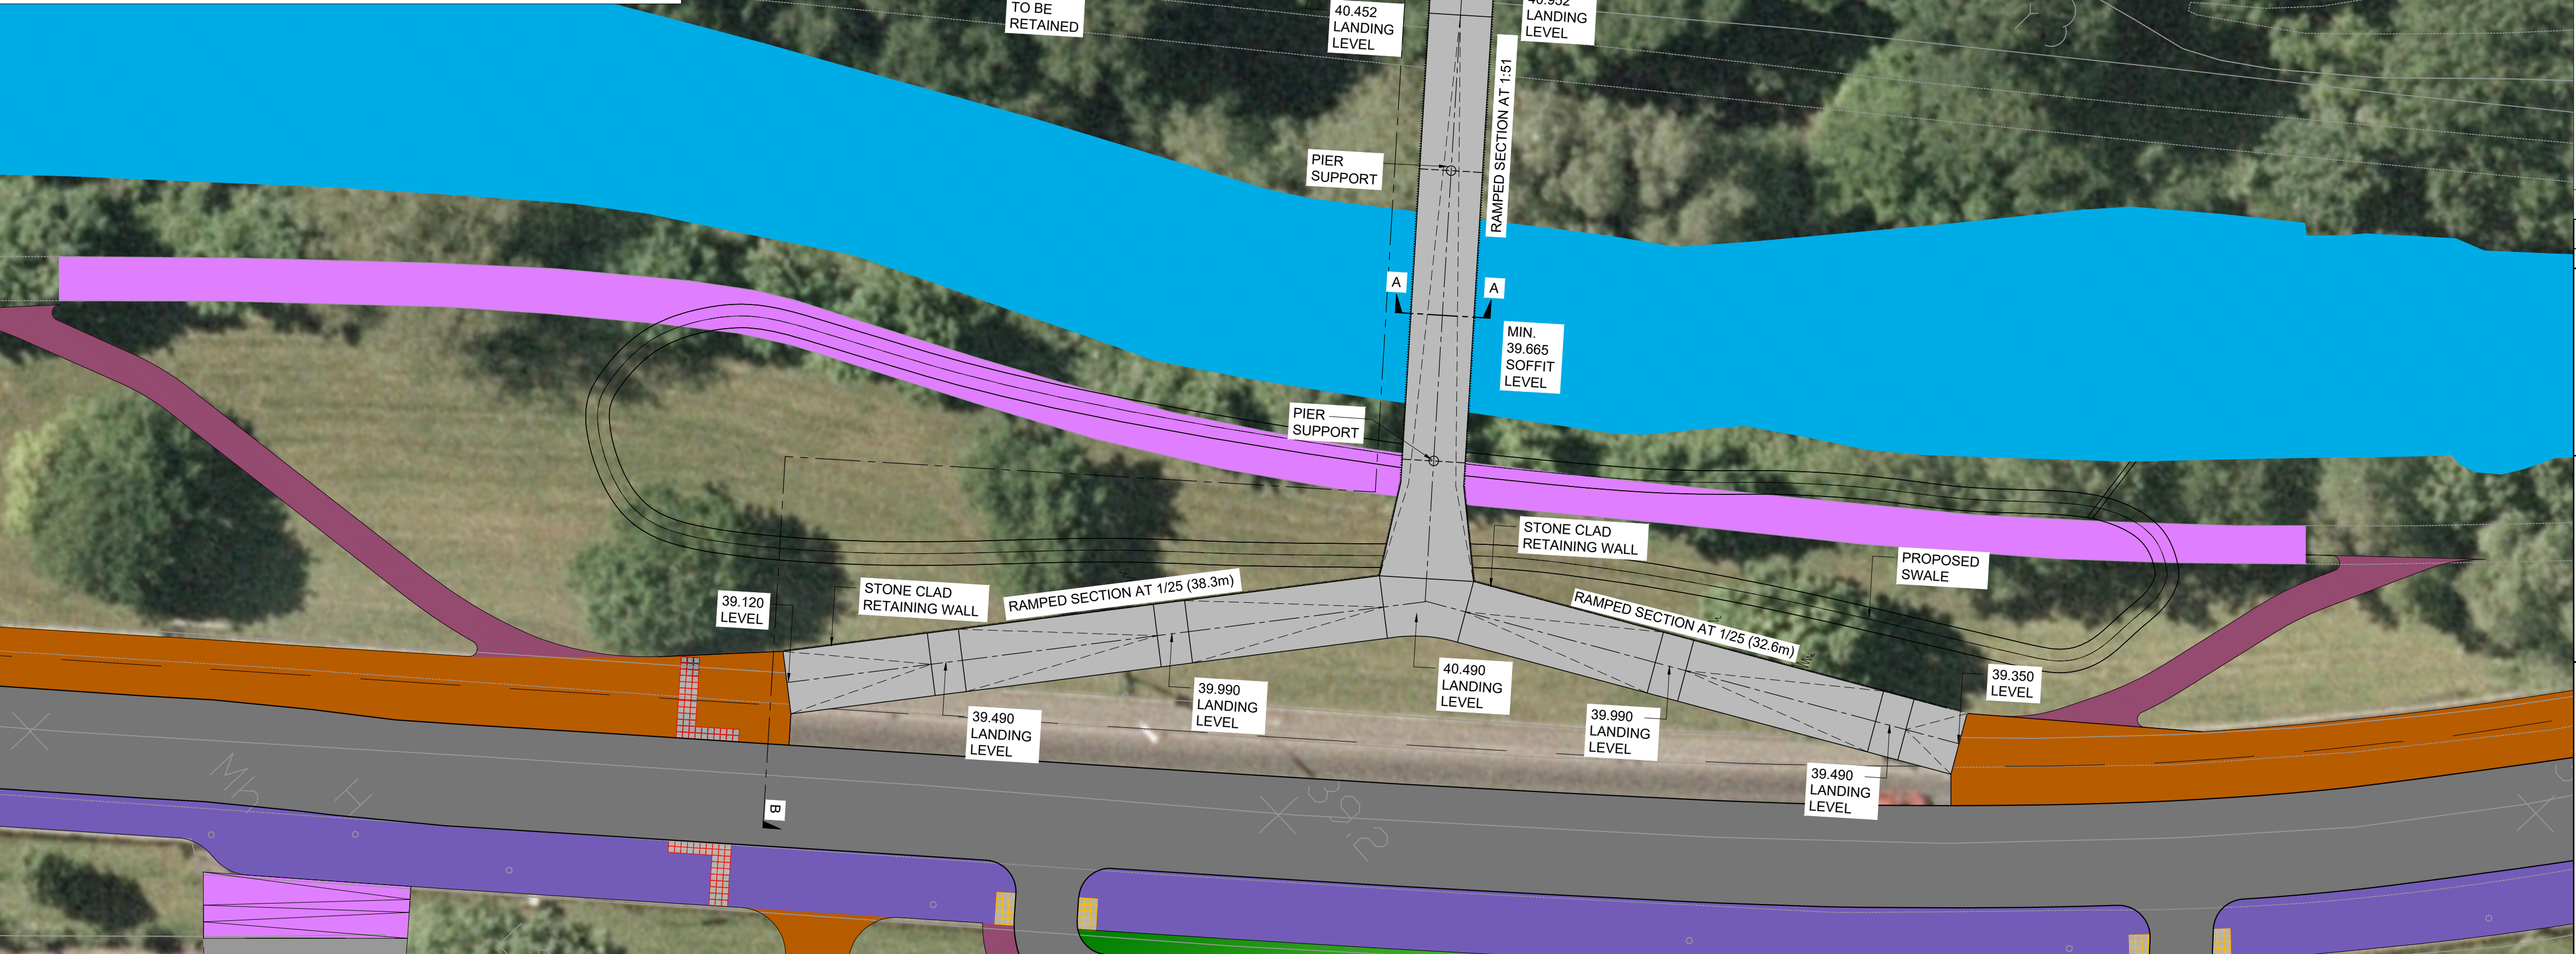


SECTIONAL ELEVATION B-B

Dodder View Road to Bushy Park


SCALE: 1:125/1:125

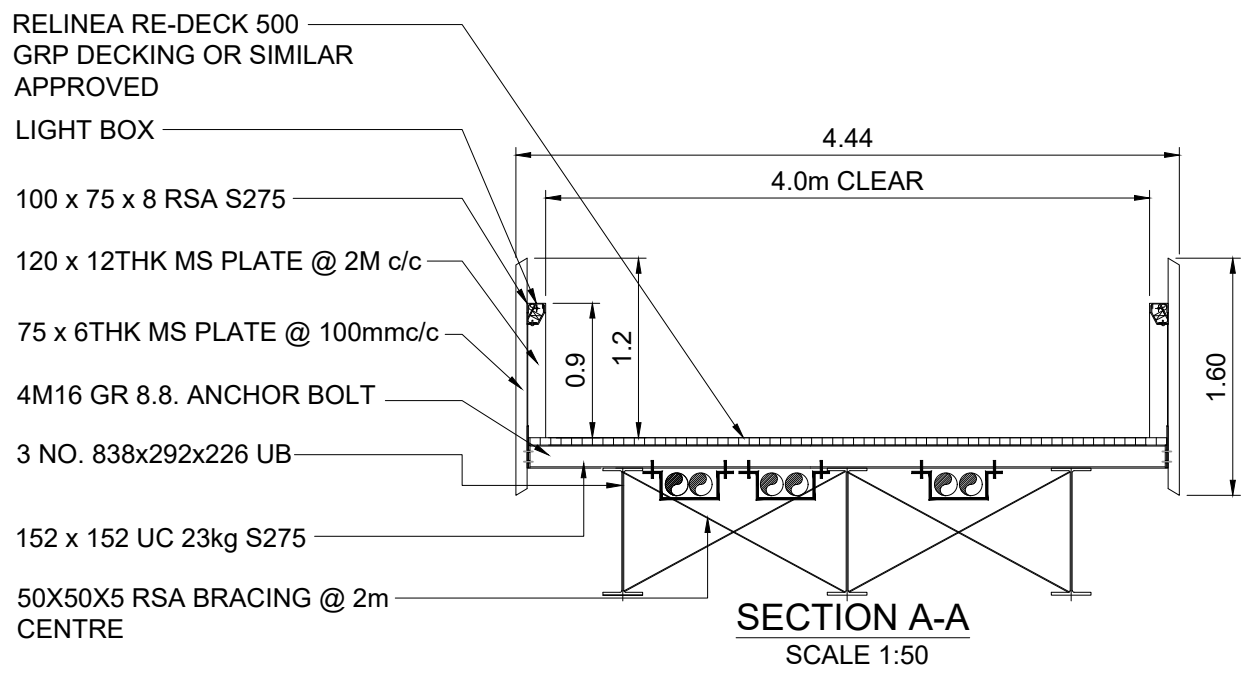

PROPOSED BRIDGE LOCATION No.3

Dodder View Road to Bushy Park

SCALE: 1:250

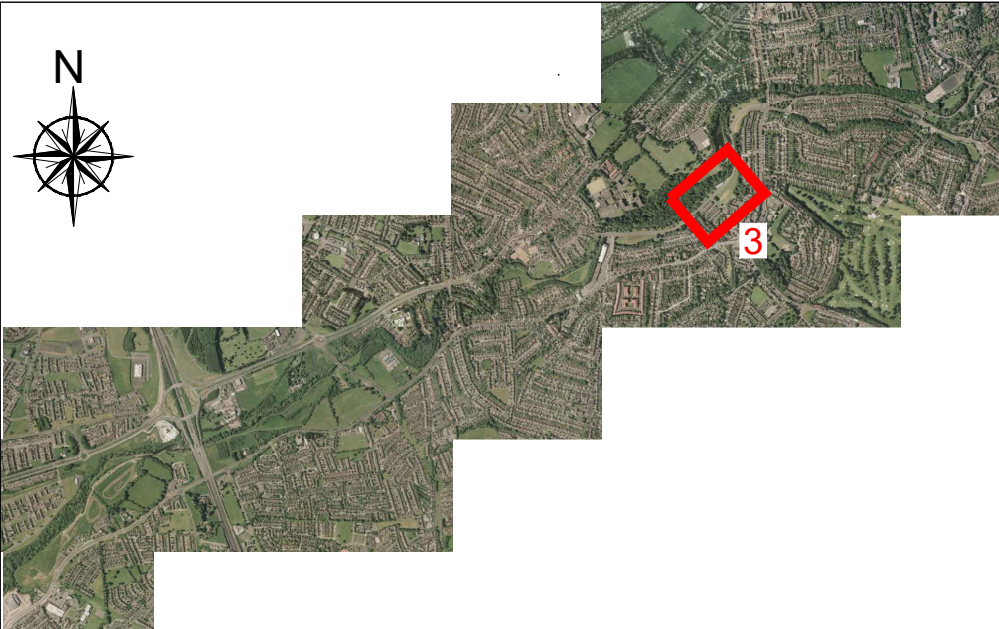

PROPOSED BRIDGE LOCATIONS

SCALE: NTS

B	WALL REPLACED BY HANDRAIL ON NORTHERN RAMP	KT	24/05/17
A	Title Block Amended	KT	27/04/17
Revision	Description	Initials	Date



Clifton Scannell Emerson
Associates Limited
Consulting Engineers,
Seafort Lodge,
Castledawson Avenue,
Blackrock, Co. Dublin,
Ireland.
T: +353 1 288 5006
F: +353 1 283 3466
E: info@csea.ie
W: www.csea.ie

Client	South Dublin County Council		
Project	Dodder Greenway		
Dwg. Title	Proposed Pedestrian Bridge at Bushy Park		
Drawn By	JG	Date	27-11-13
Checked by	RG	Scale	1:250 @ A1
Dwg. Progress	PART 8		
Dwg. No.	13_102_00_2233-B		