


MAPLEWOOD ROAD - PART 8 PLANNING APPLICATION

Rev.	By	Date	Description
A	CS	14.06.2018	PART 8 SUBMISSION [DRAFT]
A	CS	22.06.2018	PART 8 SUBMISSION
B	CS	28/6/2018	PART 8 SUBMISSION (SDCC AMENDED)

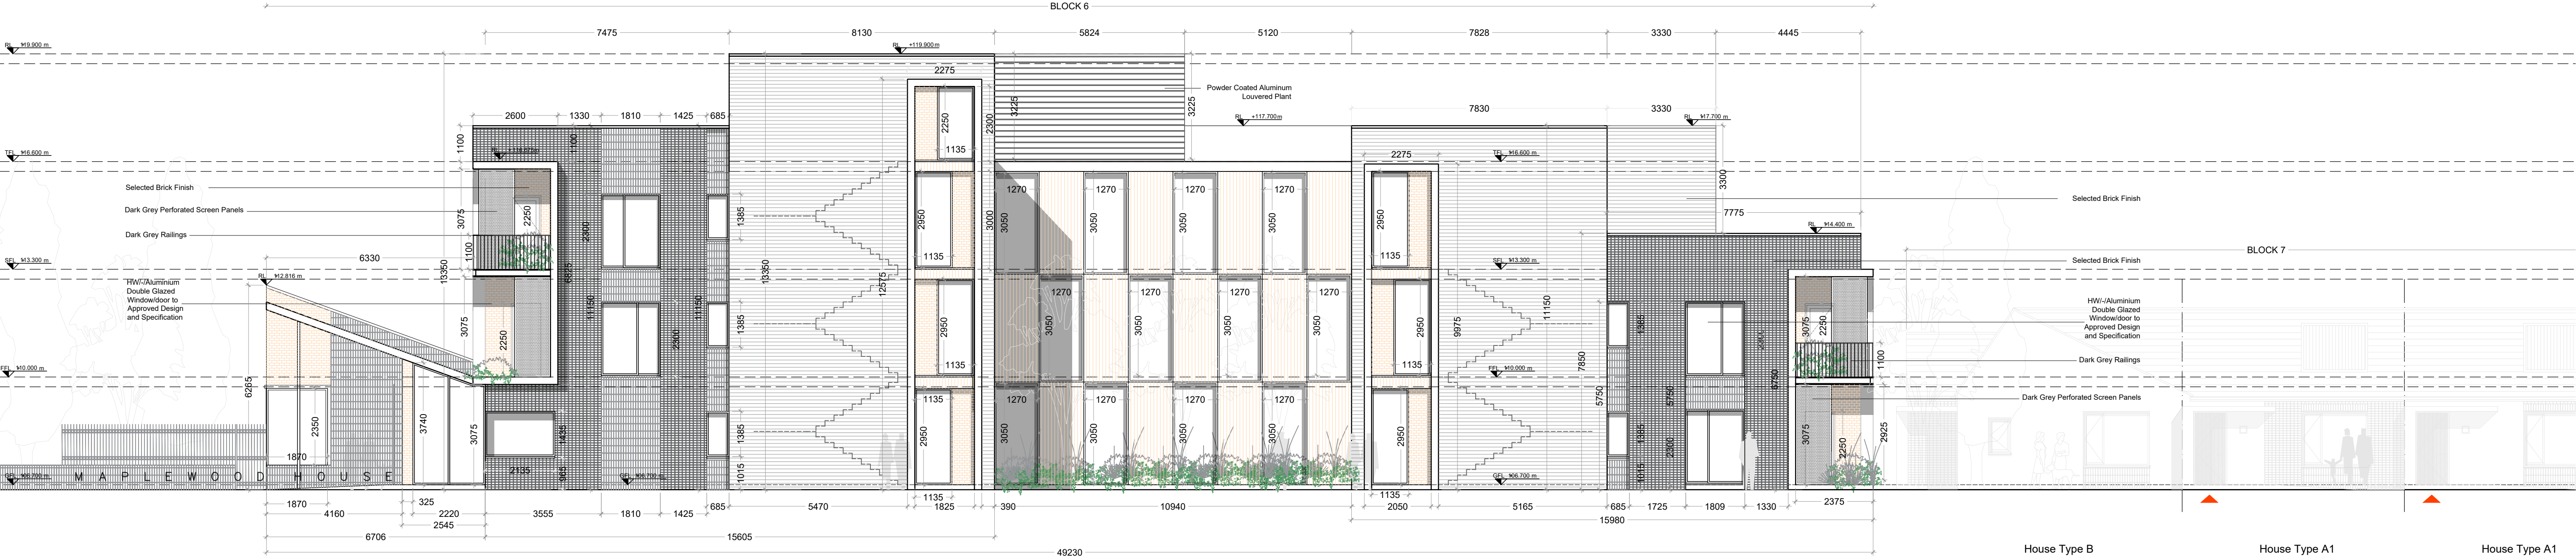

Comhairle Contae
Atha Cliath Theas
South Dublin County Council



van Dijk Architects
MILL HOUSE, MILL STREET, DUNDALK, CO. LOUTH
PH: 042-9354466 FAX: 042-9354466
INFO@VANDIJKARCHITECTS.COM

DRAWING TITLE
**ELEVATIONS MAPLEWOOD ROAD
PART 8 SUBMISSION**

SCALE 1:100	DRAWING NO. 1811-P8-200-B6	JOB FERMWOOD PK MAPLEWOOD RD
REVISION B	CLIENT CLUID HOUSING ASSOC	DATE 14.06.2018
REVISION SG	DATE 14.06.2018	

NOTE
FIGURED DIMENSIONS MUST BE USED IN PREFERENCE TO SCALED DIMENSIONS. ANY DIMENSIONAL DISCREPANCIES MUST BE REPORTED TO THE ARCHITECT IMMEDIATELY. THIS DRAWING REMAINS THE COPYRIGHT OF VAN DIJK ARCHITECTS. IT MUST NOT BE USED FOR ANY PURPOSE BUILDING OR OTHERWISE WITHOUT THE EXPRESS PERMISSION OF THIS PRACTICE. DO NOT COPY OR REPRODUCE THESE DRAWINGS OR ANY ADDITIONAL INFORMATION WITHOUT THE EXPRESSED APPROVAL OF VAN DIJK ARCHITECTS.