


LEGEND		
Ref.	House Type	No.
MP 1	2 Per 1 Bed First Floor Apartment	5
MP 2	2 Per 2 Bed First Floor Apartment	1
Total Units		6

AR PARK

Riverside Cottages

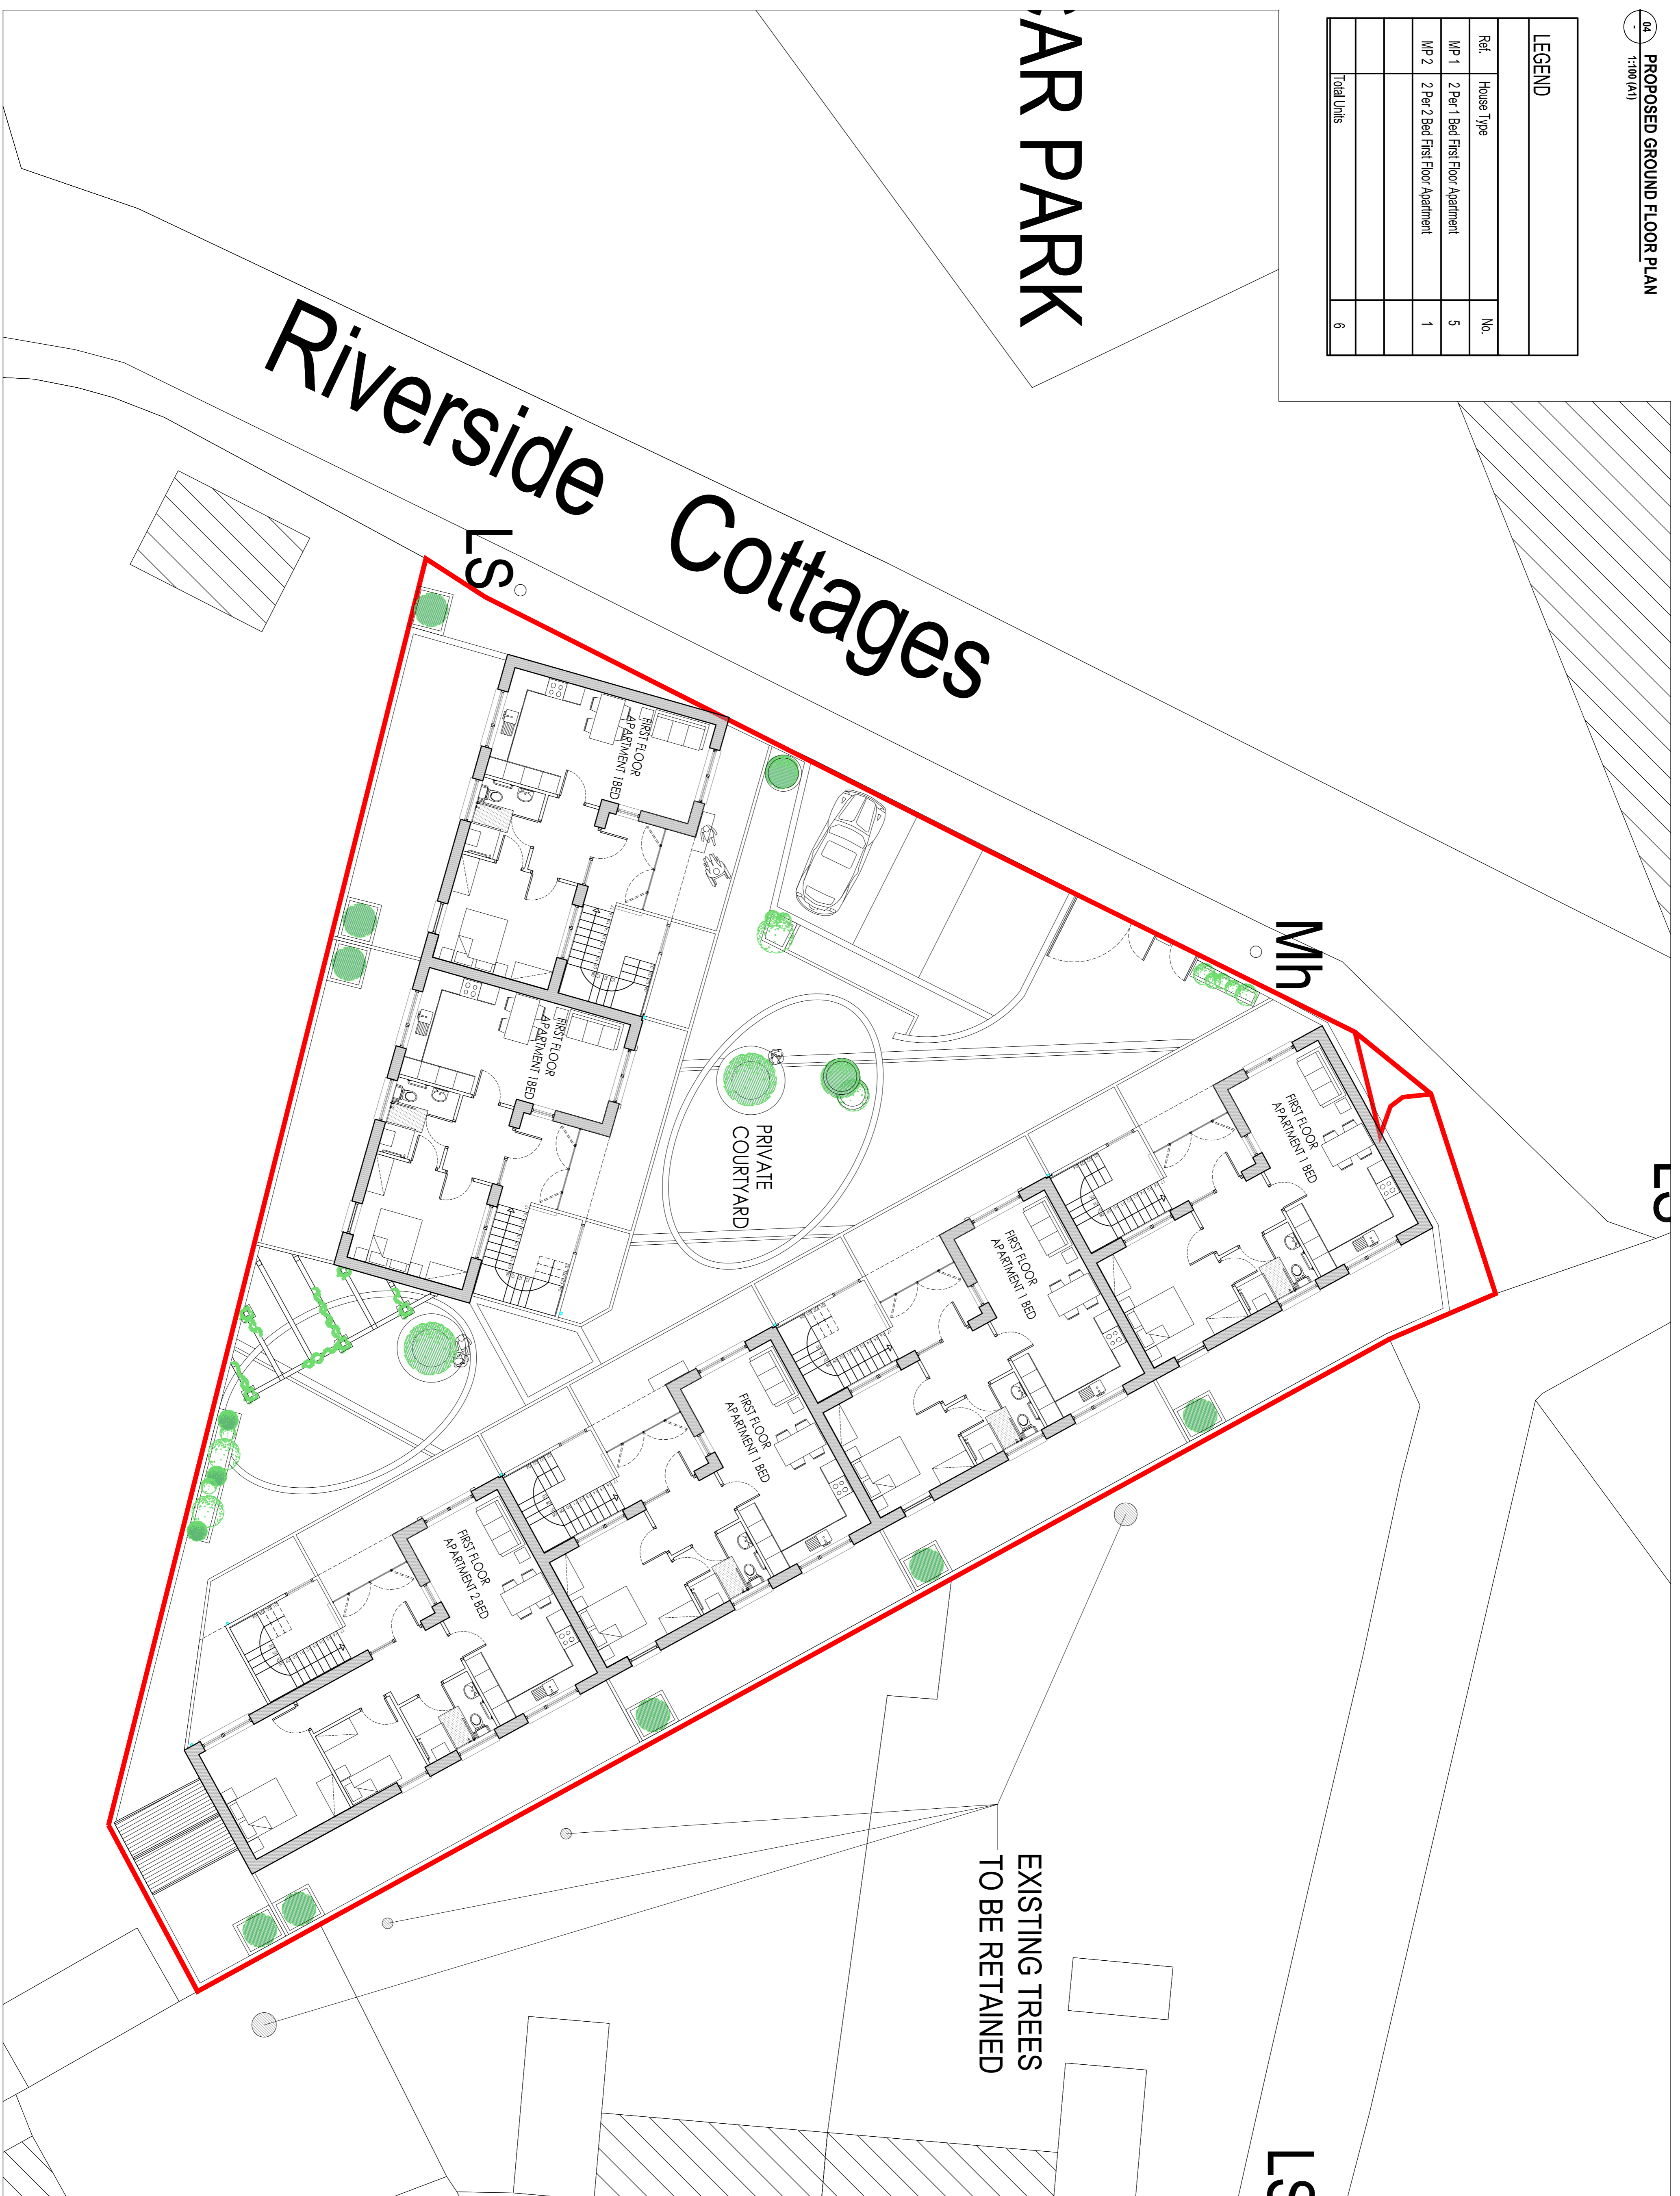

EXISTING TREES
TO BE RETAINED

