

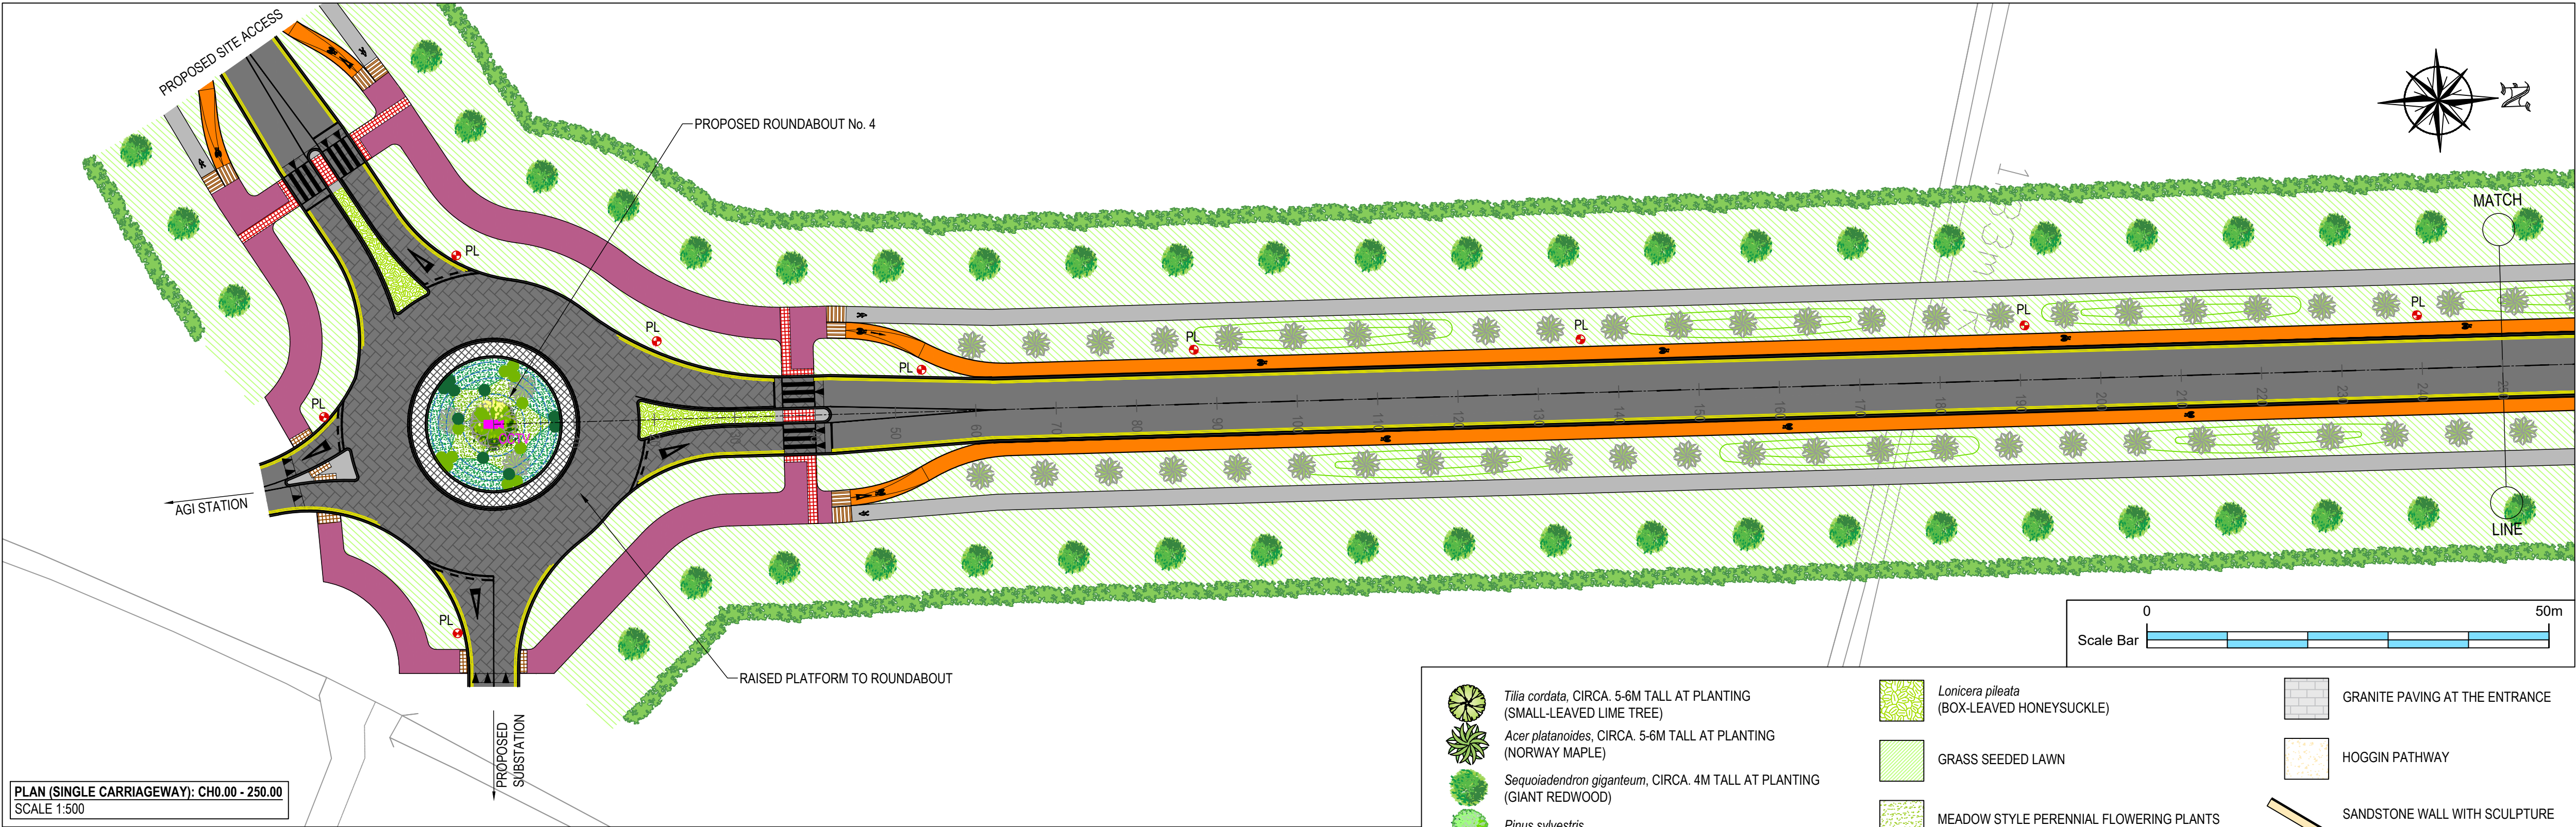
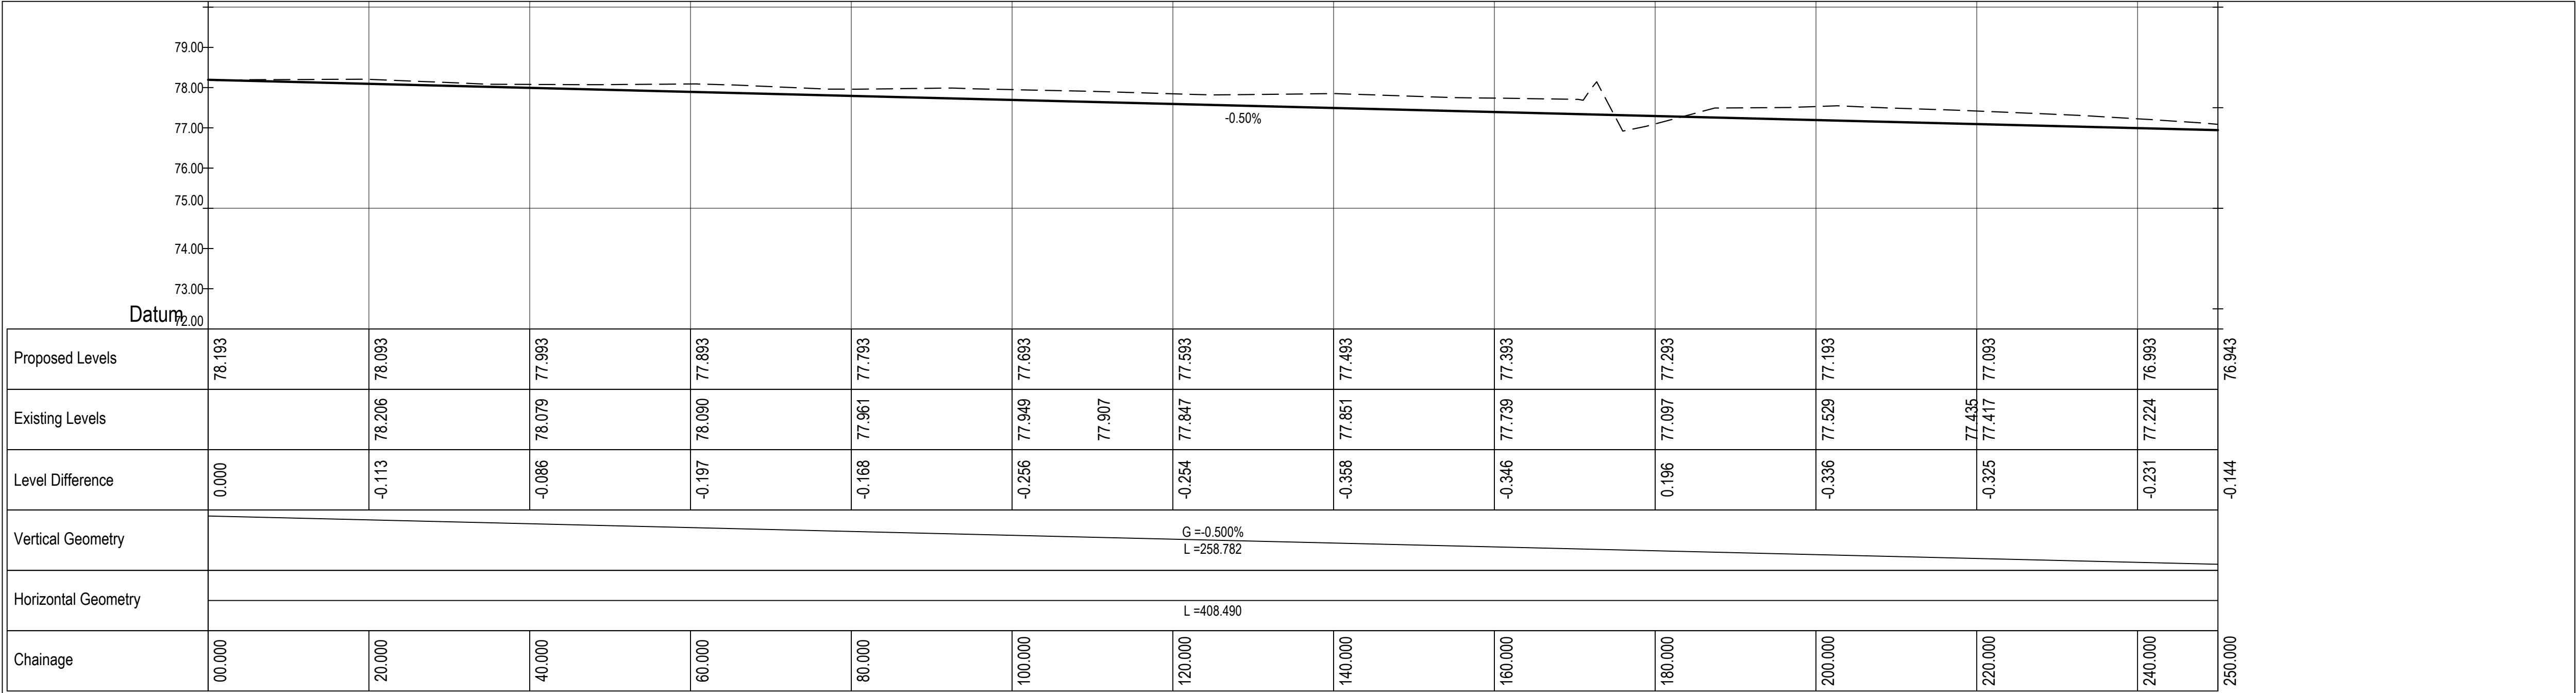


GRANGE CASTLE WEST ACCESS ROAD

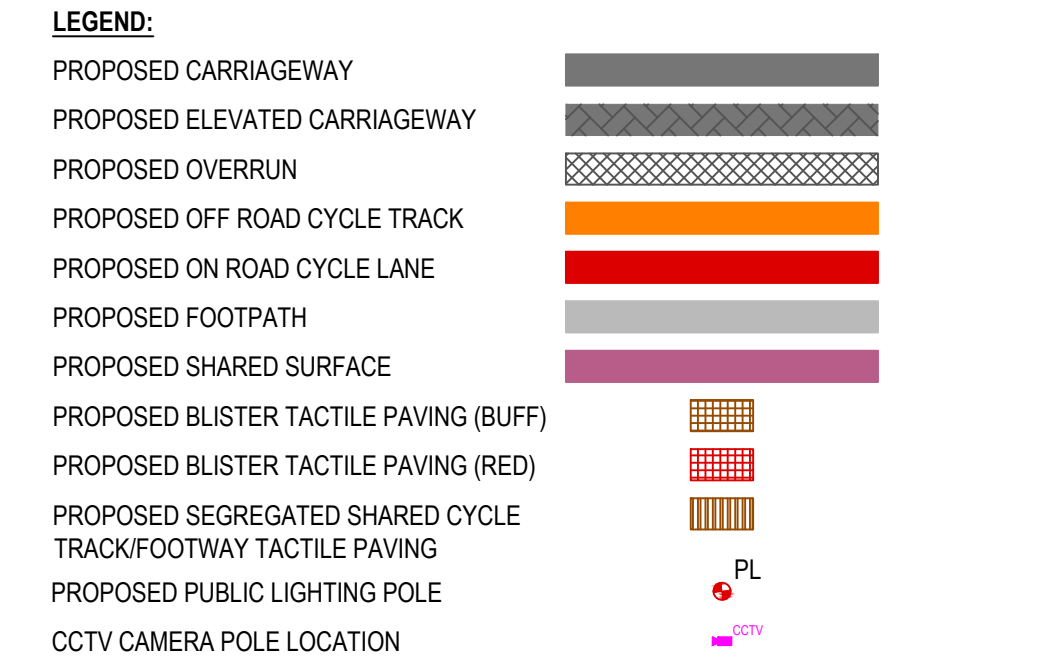

This drawing is produced using the Irish Transverse Mercator (ITM) Geographic Coordinate System

A1

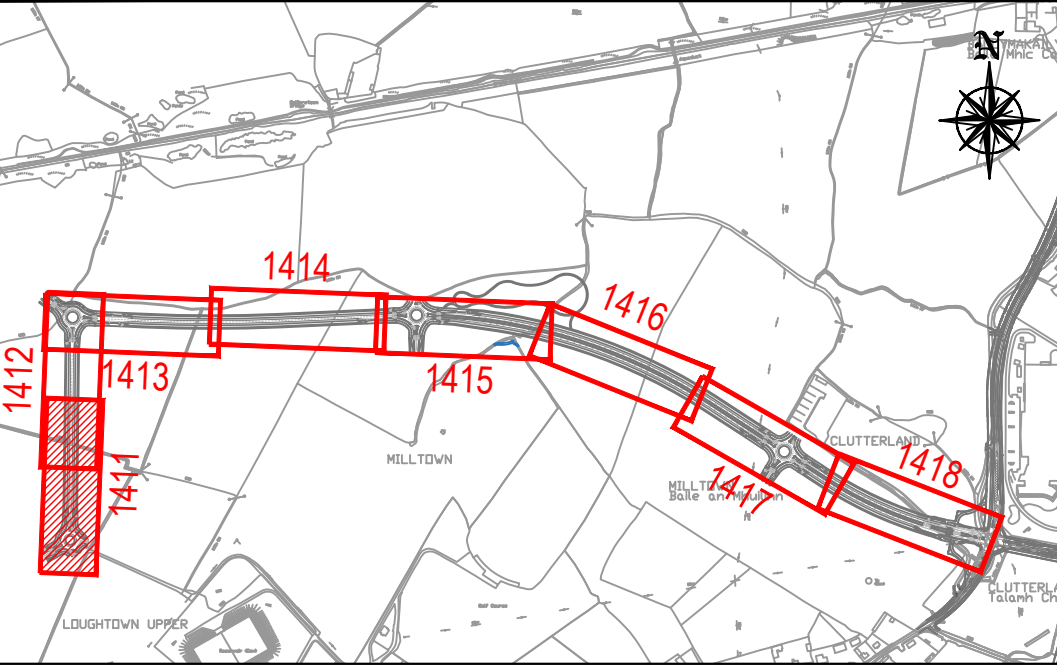

Clifton Scannell Emerson
Associates

Client: SOUTH DUBLIN COUNTY COUNCIL

Project: GRANGE CASTLE WEST ACCESS ROAD

Dwg. Title: PROPOSED ROAD LAYOUT SHEET 1 OF 8

Drawn By: KT Date: SEP 2018

Checked by: RG Scale: AS SHOWN @ A1

Dwg. Progress: PART 8

Dwg. No.: 17_129_00_1411

Clifton Scannell Emerson Associates Limited
Consulting Engineers,
Seafort Lodge,
Castledawson Avenue,
Blackrock, Co. Dublin,
Ireland.
T: +353 1 283 5006
F: +353 1 283 3466
E: info@csea.ie
W: www.csea.ie