


GRANGE CASTLE WEST ACCESS ROAD



This drawing is produced using the Irish
Transverse Mercator (ITM) Geographic
Coordinate System

A1

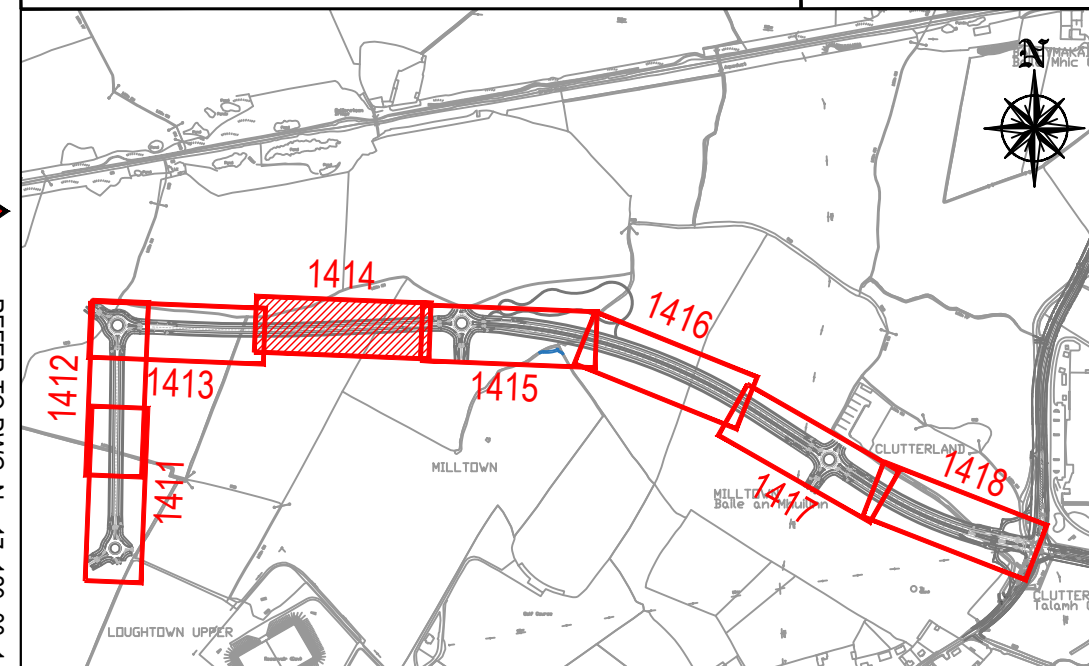

LEGEND:

- PROPOSED CARRIAGEWAY
- PROPOSED ELEVATED CARRIAGEWAY
- PROPOSED OVERRUN
- PROPOSED OFF ROAD CYCLE TRACK
- PROPOSED ON ROAD CYCLE LANE
- PROPOSED FOOTPATH
- PROPOSED SHARED SURFACE
- PROPOSED BLISTER TACTILE PAVING (BUFF)
- PROPOSED BLISTER TACTILE PAVING (RED)
- PROPOSED SEGREGATED SHARED CYCLE TRACK/FOOTWAY TACTILE PAVING
- PROPOSED PUBLIC LIGHTING POLE
- CCTV CAMERA POLE LOCATION

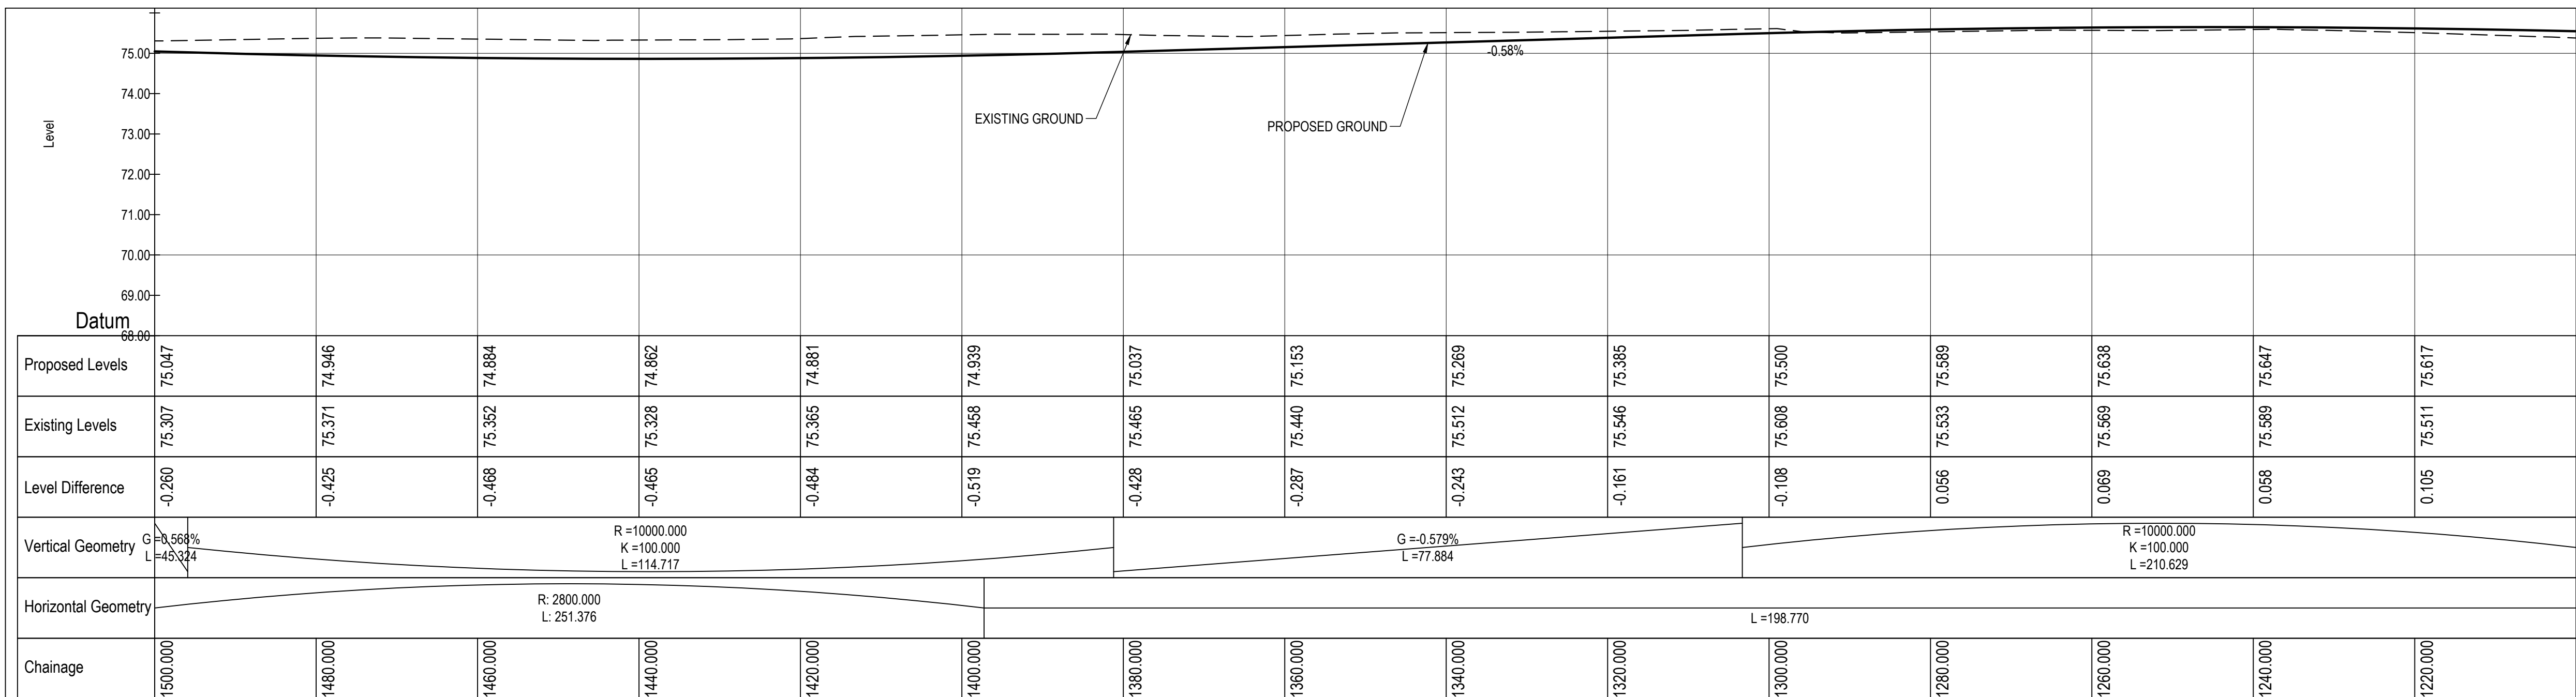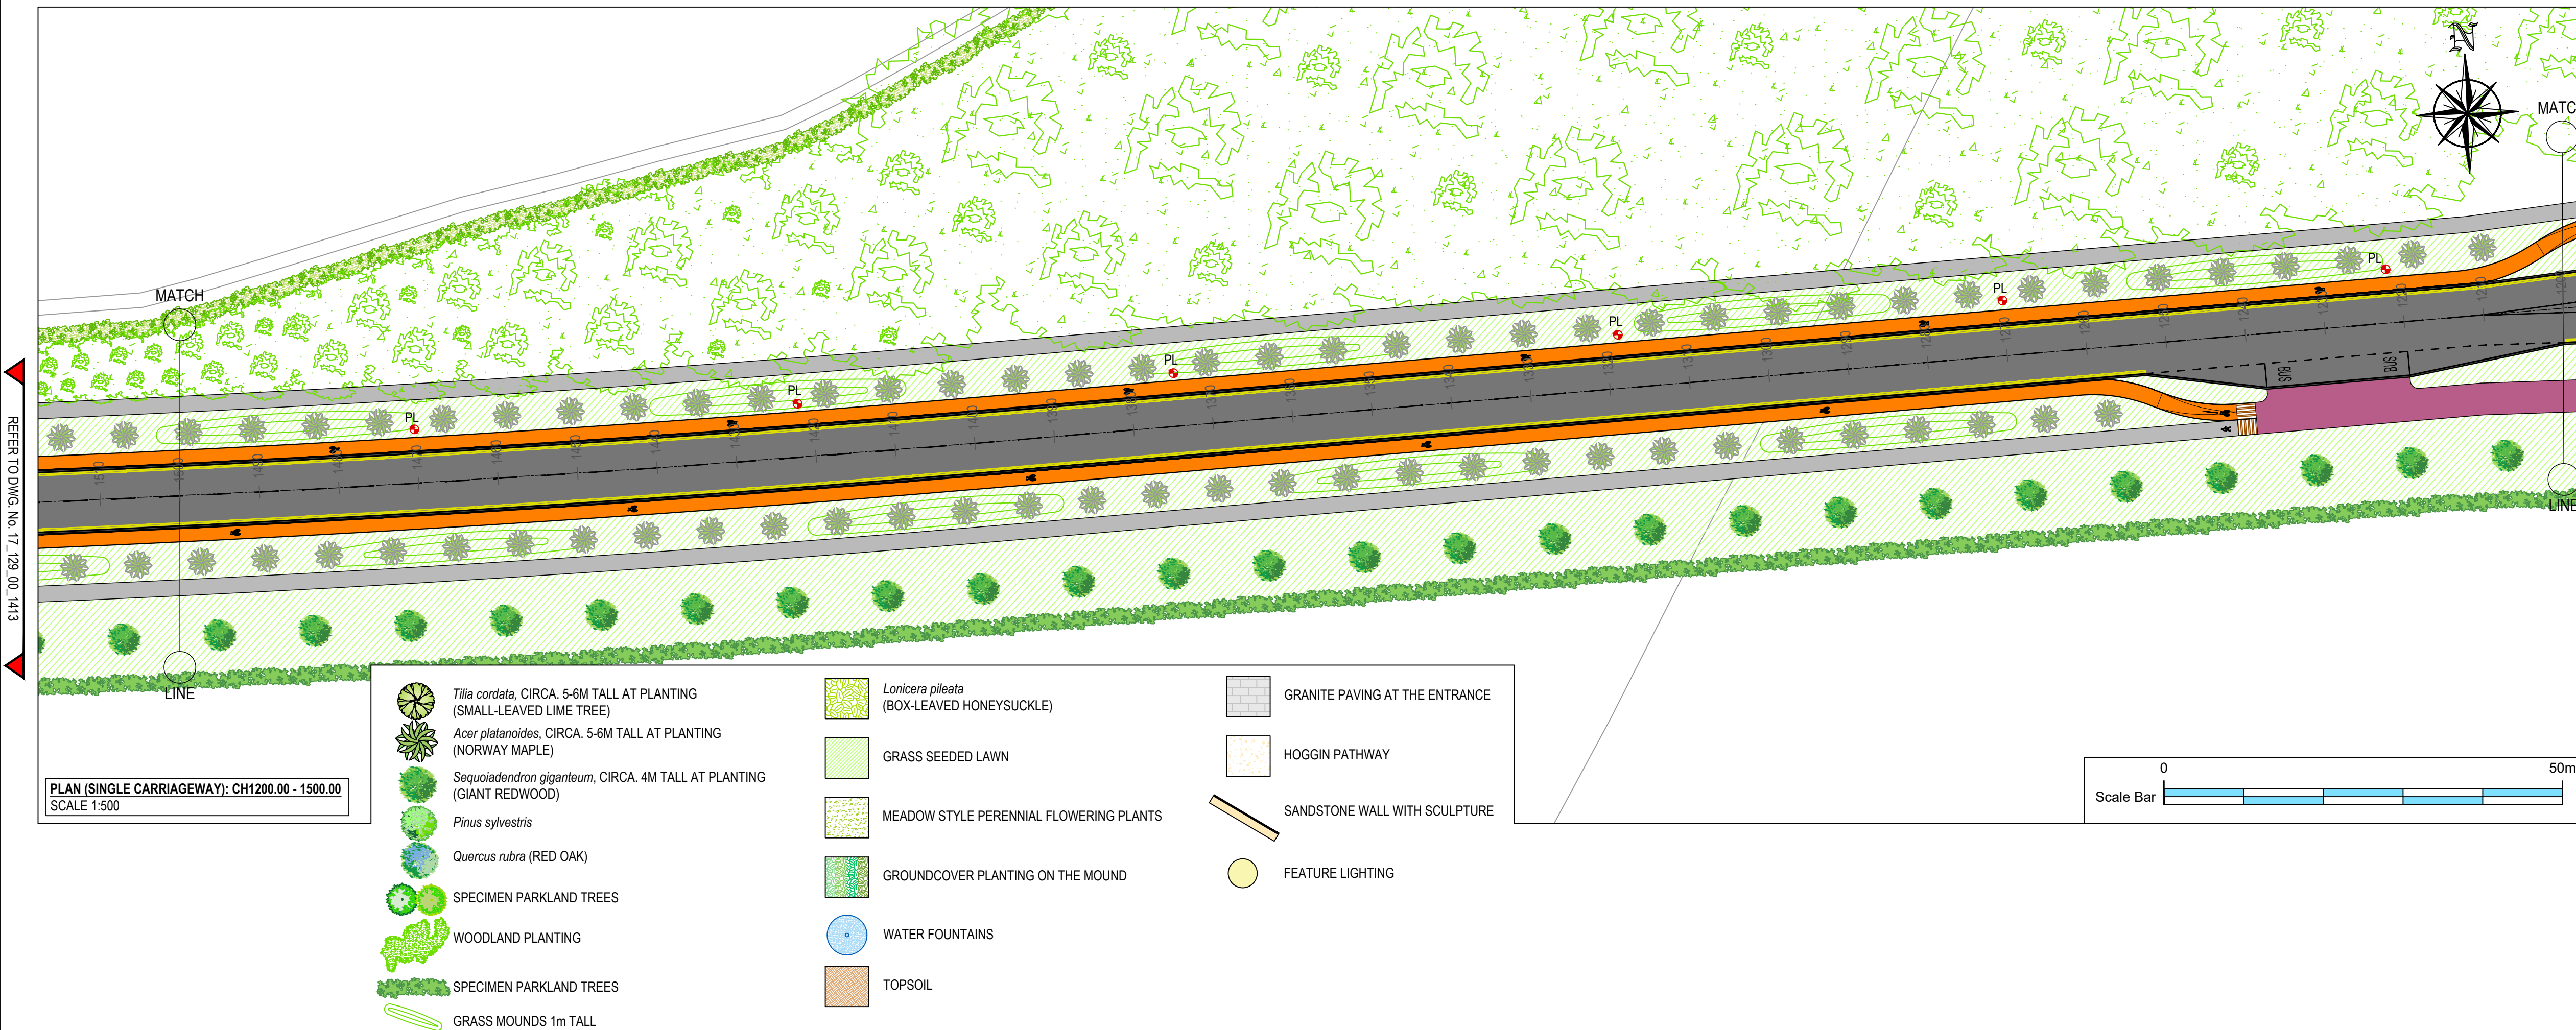

LONG SECTION (SINGLE CARRIAGEWAY): CH1200.00 - 1500.00
SCALE: H 1:500, V 1:100

Revision Description Initials Date

Clifton Scannell Emerson
Associates

Clifton Scannell Emerson
Associates Limited
Consulting Engineers,
Seafort Lodge,
Castledawson Avenue,
Blackrock, Co. Dublin,
Ireland.
T: +353 1 288 5006
F: +353 1 283 3466
E: info@csea.ie
W: www.csea.ie

Client SOUTH DUBLIN COUNTY COUNCIL

Project GRANGE CASTLE WEST
ACCESS ROAD

Dwg. Title PROPOSED ROAD LAYOUT
SHEET 4 OF 8

Drawn By KT Date SEP 2018

Checked by RG Scale AS SHOWN @ A1

Dwg. Progress PART 8

Dwg. No. 17_129_00_1414