
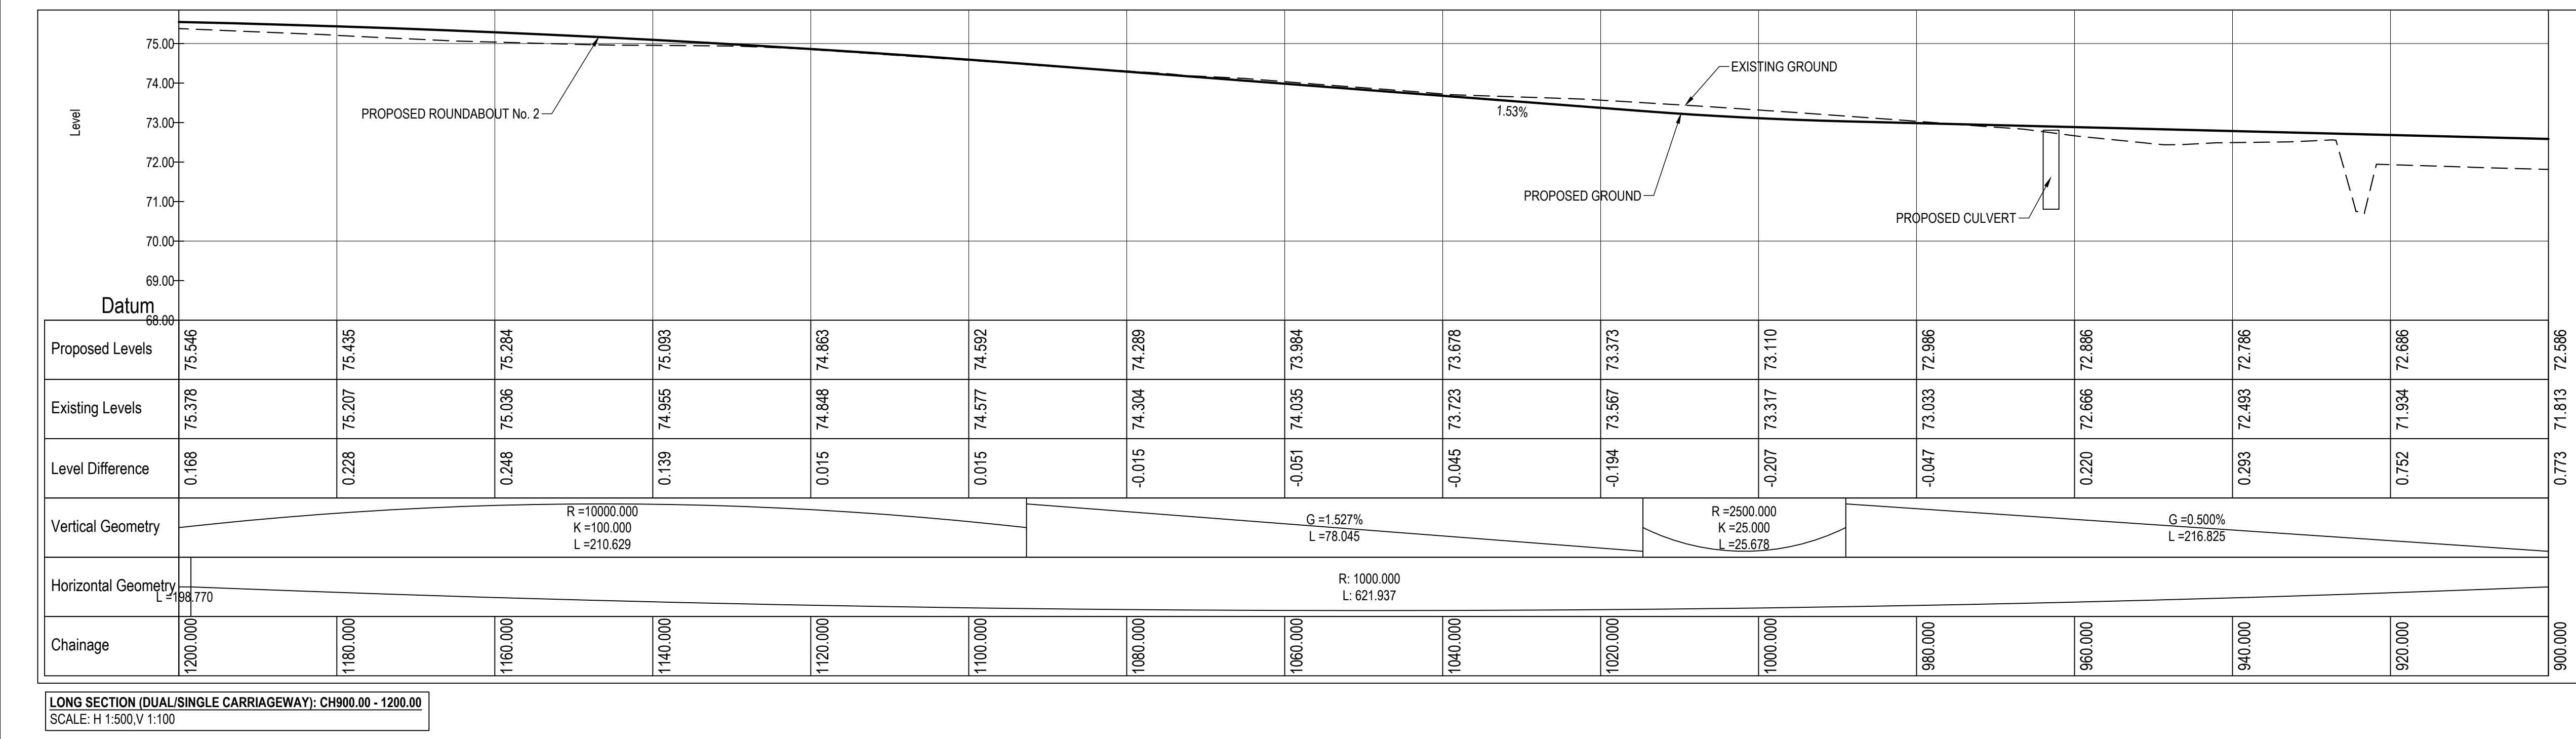


GRANGE CASTLE WEST ACCESS ROAD

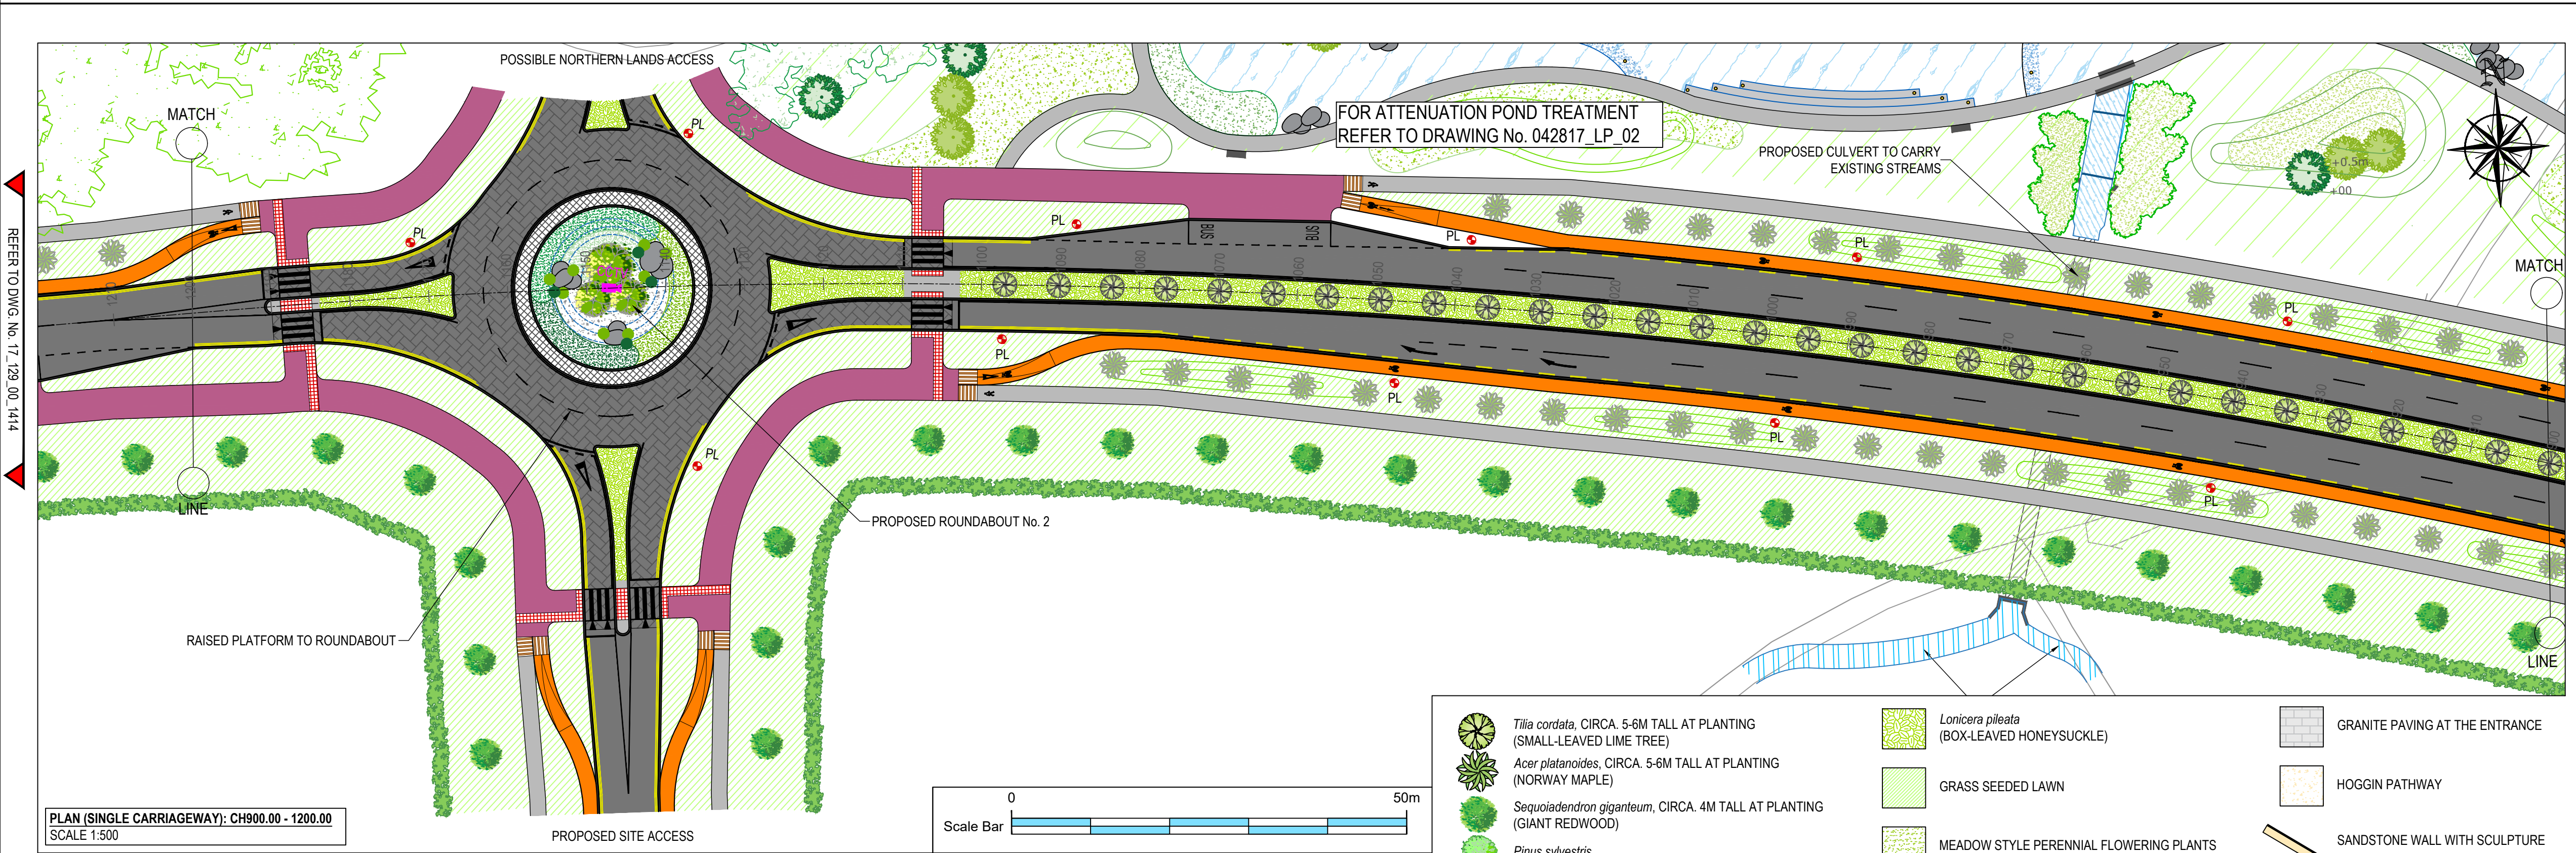

This drawing is produced using the Irish Transverse Mercator (ITM) Geographic Coordinate System

A1

1412 1413 1414 1415 1416 1417 1418

LEGEND:

- PROPOSED CARRIAGEWAY
- PROPOSED ELEVATED CARRIAGEWAY
- PROPOSED OVERRUN
- PROPOSED OFF ROAD CYCLE TRACK
- PROPOSED ON ROAD CYCLE LANE
- PROPOSED FOOTPATH
- PROPOSED SHARED SURFACE
- PROPOSED BLISTER TACTILE PAVING (BUFF)
- PROPOSED BLISTER TACTILE PAVING (RED)
- PROPOSED SEGREGATED SHARED CYCLE TRACK/FOOTWAY TACTILE PAVING
- PROPOSED PUBLIC LIGHTING POLE
- CCTV CAMERA POLE LOCATION

PL

CLIFTON SCANNELL EMERSON ASSOCIATES LIMITED

Consulting Engineers,
Seafort Lodge,
Castledawson Avenue,
Blackrock, Co. Dublin,
Ireland.

T: +353 1 288 5006
F: +353 1 283 3466
E: info@csea.ie
W: www.csea.ie

Client: SOUTH DUBLIN COUNTY COUNCIL

Project: GRANGE CASTLE WEST ACCESS ROAD

Dwg. Title: PROPOSED ROAD LAYOUT SHEET 5 OF 8

Drawn By: KT Date: SEP 2018

Checked by: RG Scale: AS SHOWN @ A1

Dwg. Progress: PART 8

Dwg. No.: 17_129_00_1415