



GRANGE CASTLE WEST ACCESS ROAD

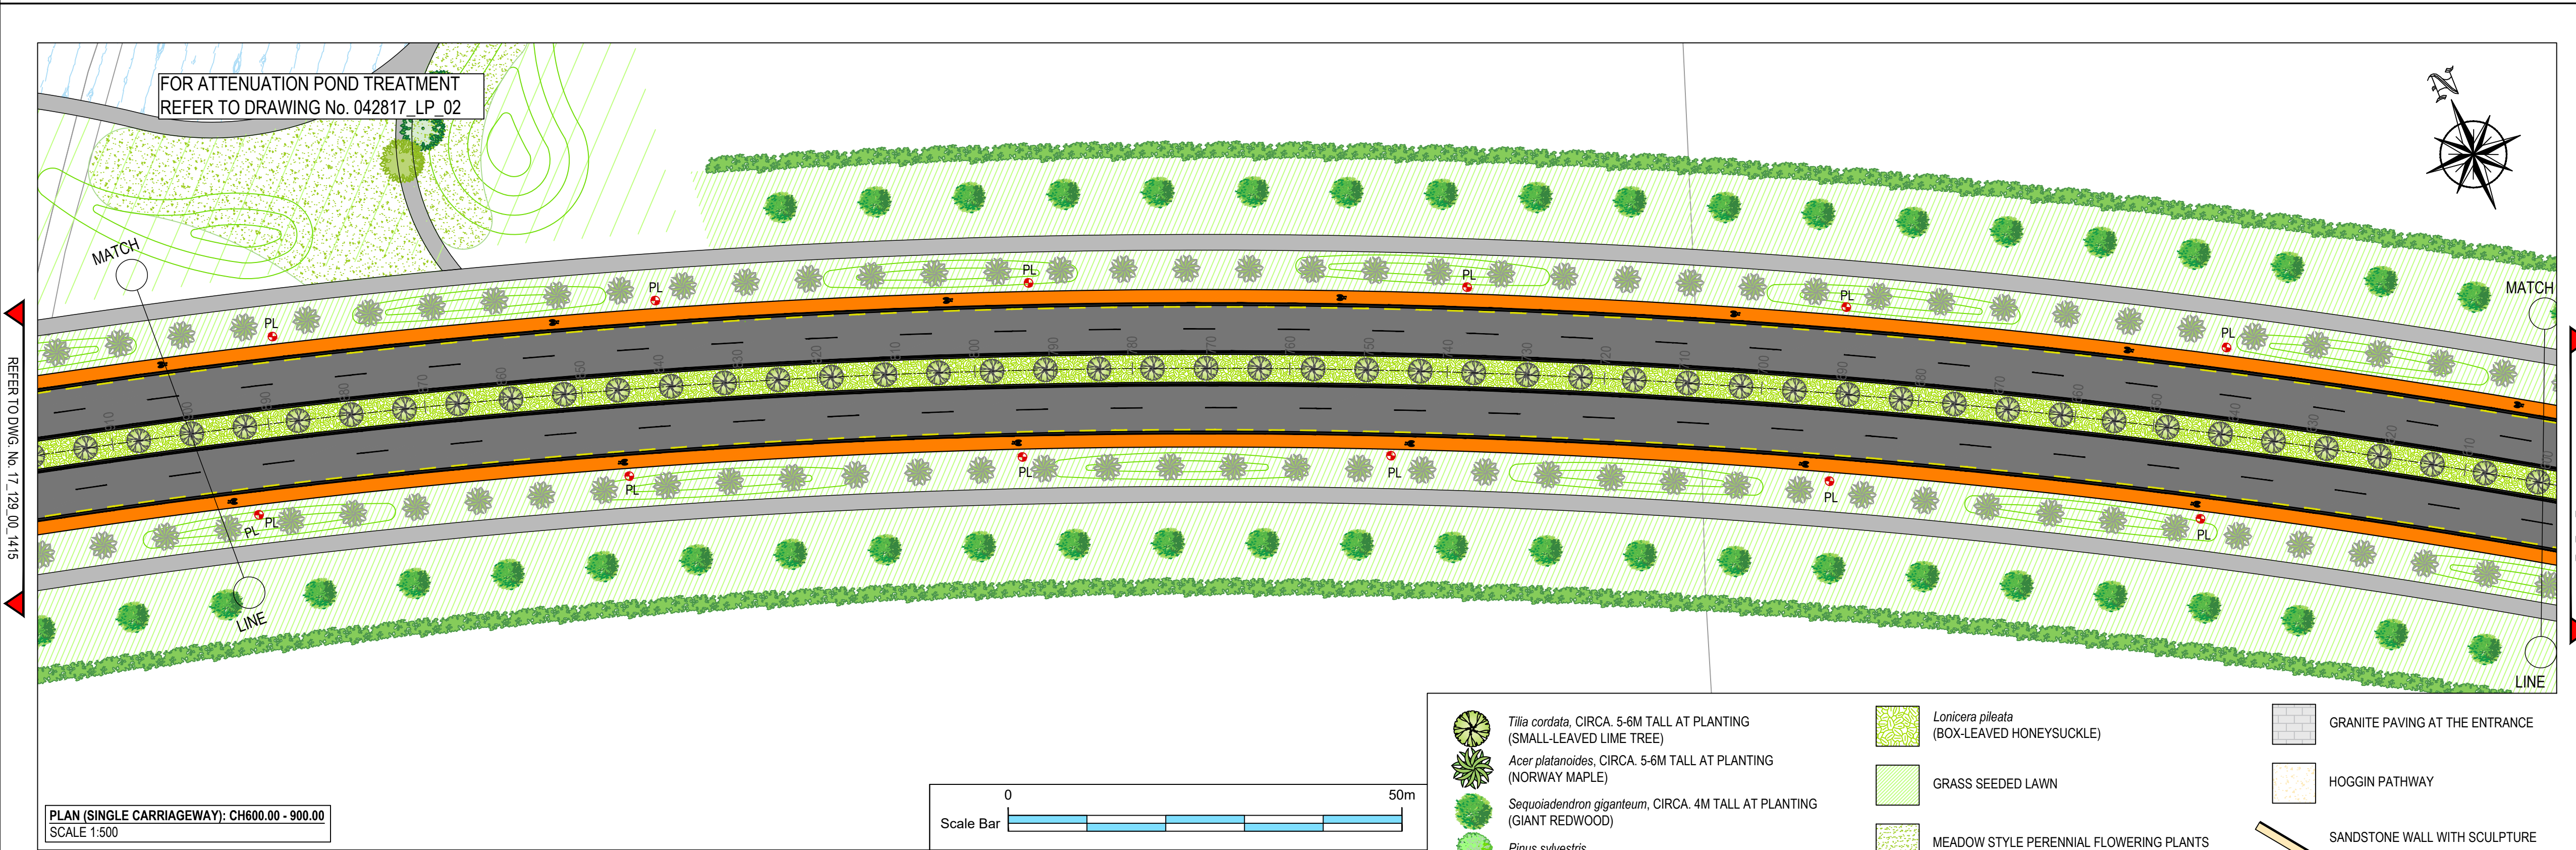


- Tilia cordata*, CIRCA. 5-6M TALL AT PLANTING (SMALL-LEAVED LIME TREE)
- Acer platanoides*, CIRCA. 5-6M TALL AT PLANTING (NORWAY MAPLE)
- Sequoiadendron giganteum*, CIRCA. 4M TALL AT PLANTING (GIANT REDWOOD)
- Pinus sylvestris*
- Quercus rubra* (RED OAK)
- SPECIMEN PARKLAND TREES
- WOODLAND PLANTING
- SPECIMEN PARKLAND TREES
- GRASS MOUNDS 1m TALL
- Lonicera pileata* (BOX-LEAVED HONEYSUCKLE)
- GRASS SEEDED LAWN
- MEADOW STYLE PERENNIAL FLOWERING PLANTS
- GROUNDCOVER PLANTING ON THE MOUND
- WATER FOUNTAINS
- TOPSOIL
- GRANITE PAVING AT THE ENTRANCE
- HOGGIN PATHWAY
- SANDSTONE WALL WITH SCULPTURE
- FEATURE LIGHTING

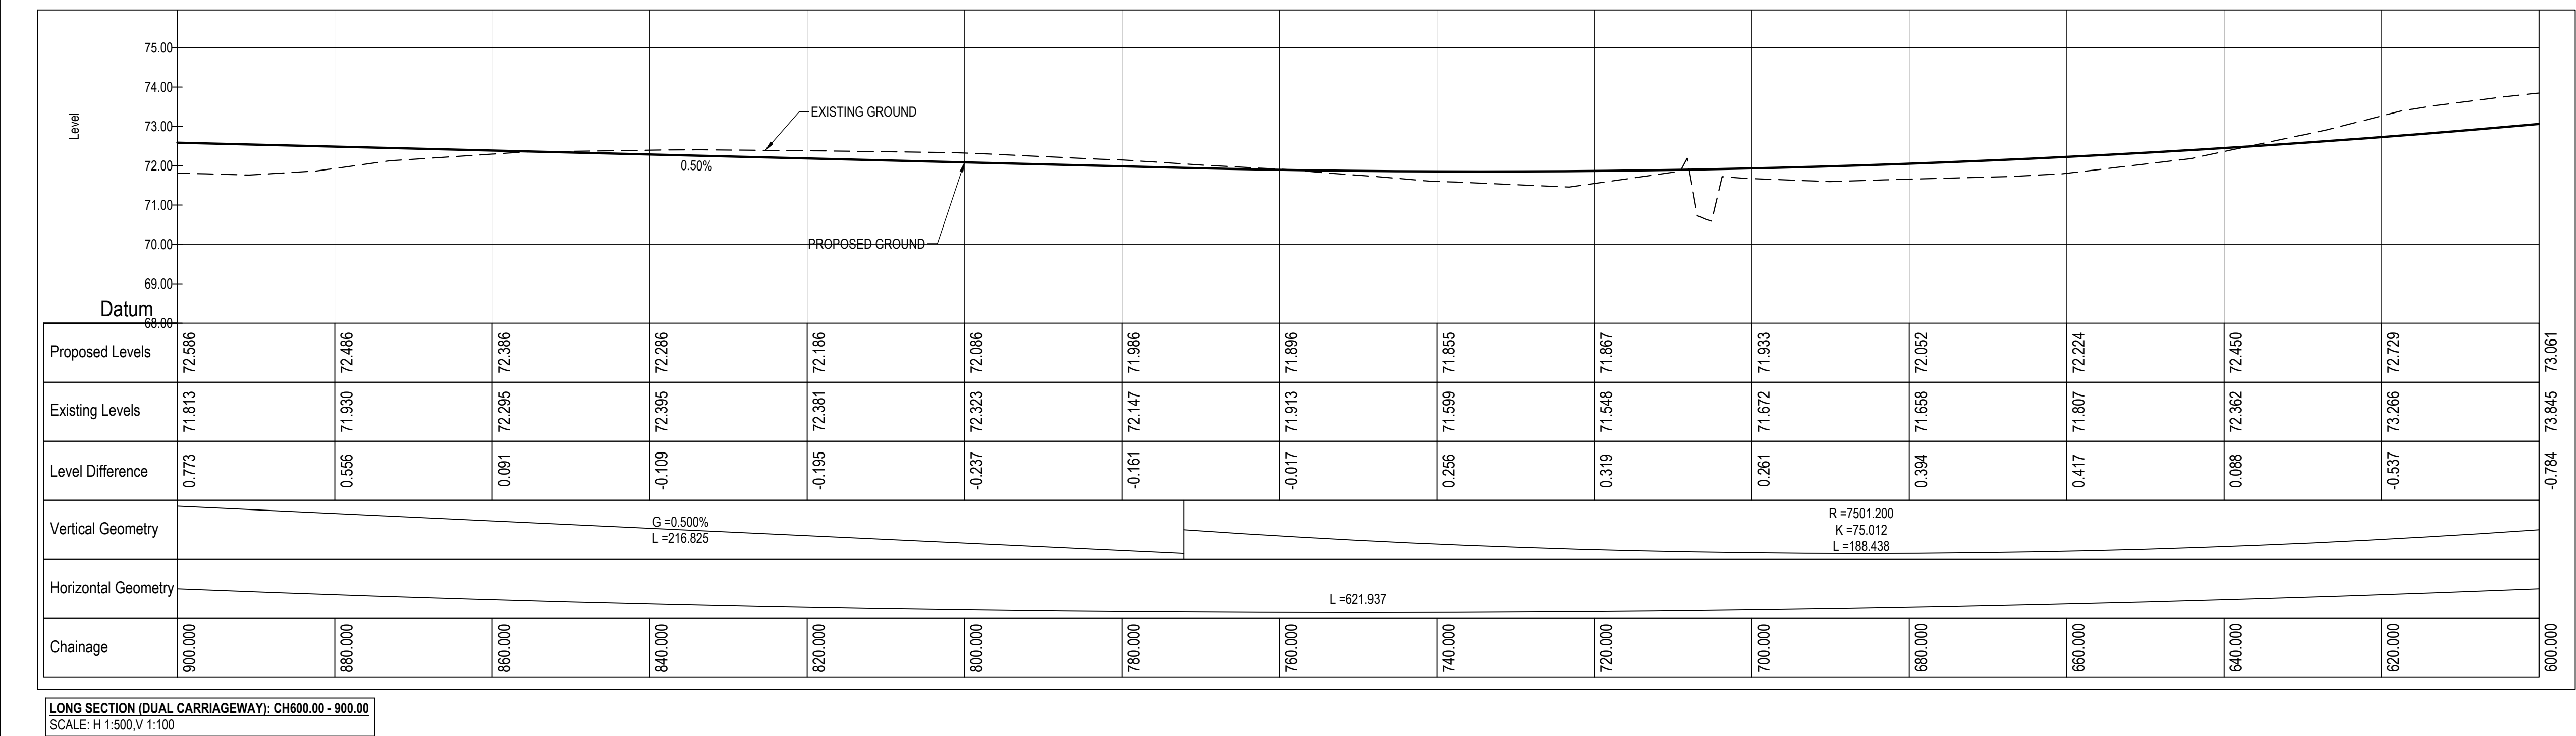

This drawing is produced using the Irish Transverse Mercator (ITM) Geographic Coordinate System

A1

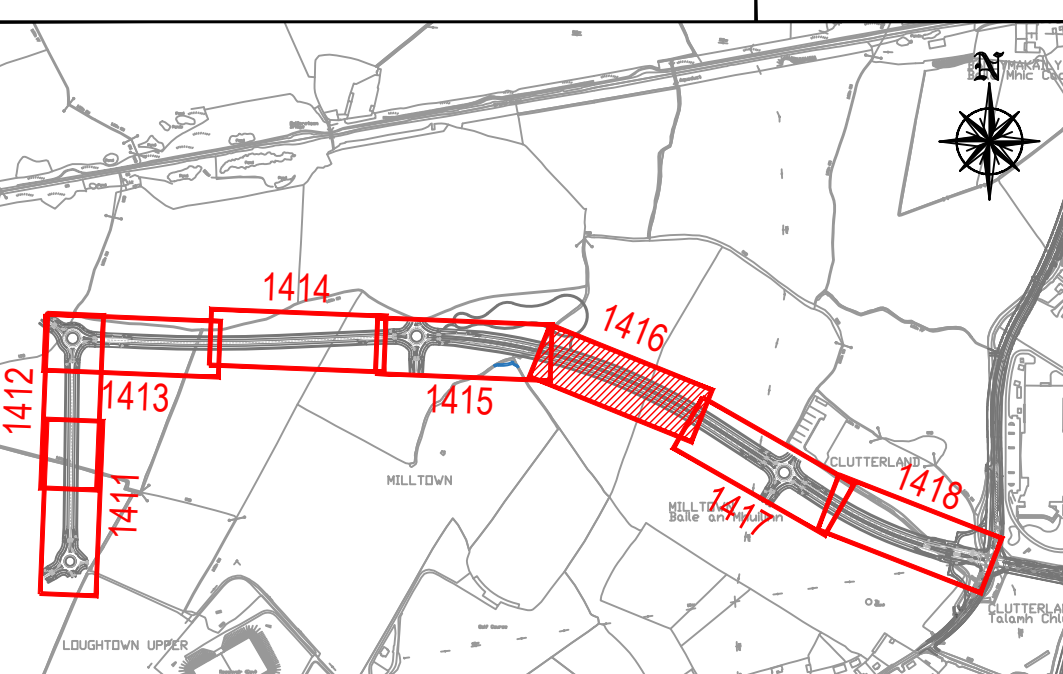

- LEGEND:
- PROPOSED CARRIAGEWAY
 - PROPOSED ELEVATED CARRIAGEWAY
 - PROPOSED OVERRUN
 - PROPOSED OFF ROAD CYCLE TRACK
 - PROPOSED ON ROAD CYCLE LANE
 - PROPOSED FOOTPATH
 - PROPOSED SHARED SURFACE
 - PROPOSED BLISTER TACTILE PAVING (BUFF)
 - PROPOSED BLISTER TACTILE PAVING (RED)
 - PROPOSED SEGREGATED SHARED CYCLE TRACK/FOOTWAY TACTILE PAVING
 - PROPOSED PUBLIC LIGHTING POLE
 - CCTV CAMERA POLE LOCATION
- PL
- CCTV

Clifton Scannell Emerson
Associates

Client: SOUTH DUBLIN COUNTY COUNCIL

Project: GRANGE CASTLE WEST ACCESS ROAD

Dwg. Title: PROPOSED ROAD LAYOUT SHEET 6 OF 8

Drawn By: KT Date: SEP 2018

Checked by: RG Scale: AS SHOWN @ A1

Dwg. Progress: PART 8

Dwg. No.: 17_129_00_1416

Clifton Scannell Emerson Associates Limited
Consulting Engineers,
Seafort Lodge,
Castledawson Avenue,
Blackrock, Co. Dublin,
Ireland.
T: +353 1 288 5006
F: +353 1 283 3466
E: info@csea.ie
W: www.csea.ie