


GRANGE CASTLE WEST ACCESS ROAD



This drawing is produced using the Irish
Transverse Mercator (ITM) Geographic
Coordinate System

A1

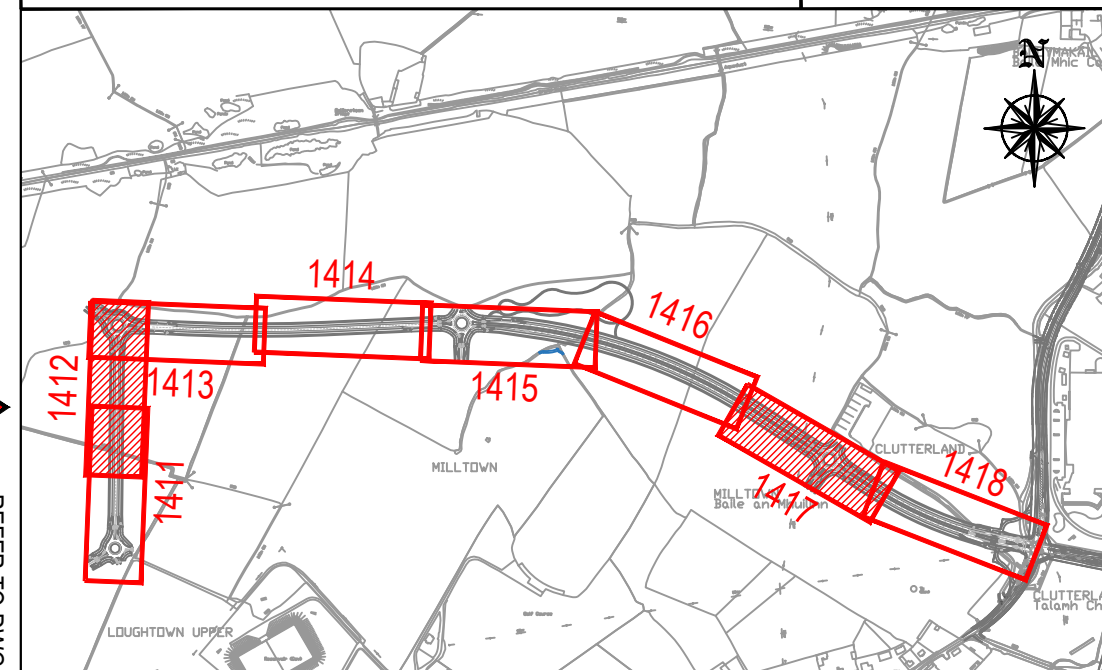

LEGEND:

- PROPOSED CARRIAGEWAY
- PROPOSED ELEVATED CARRIAGEWAY
- PROPOSED OVERRUN
- PROPOSED OFF ROAD CYCLE TRACK
- PROPOSED ON ROAD CYCLE LANE
- PROPOSED FOOTPATH
- PROPOSED SHARED SURFACE
- PROPOSED BLISTER TACTILE PAVING (BUFF)
- PROPOSED BLISTER TACTILE PAVING (RED)
- PROPOSED SEGREGATED SHARED CYCLE TRACK/FOOTWAY TACTILE PAVING
- PROPOSED PUBLIC LIGHTING POLE
- CCTV CAMERA POLE LOCATION

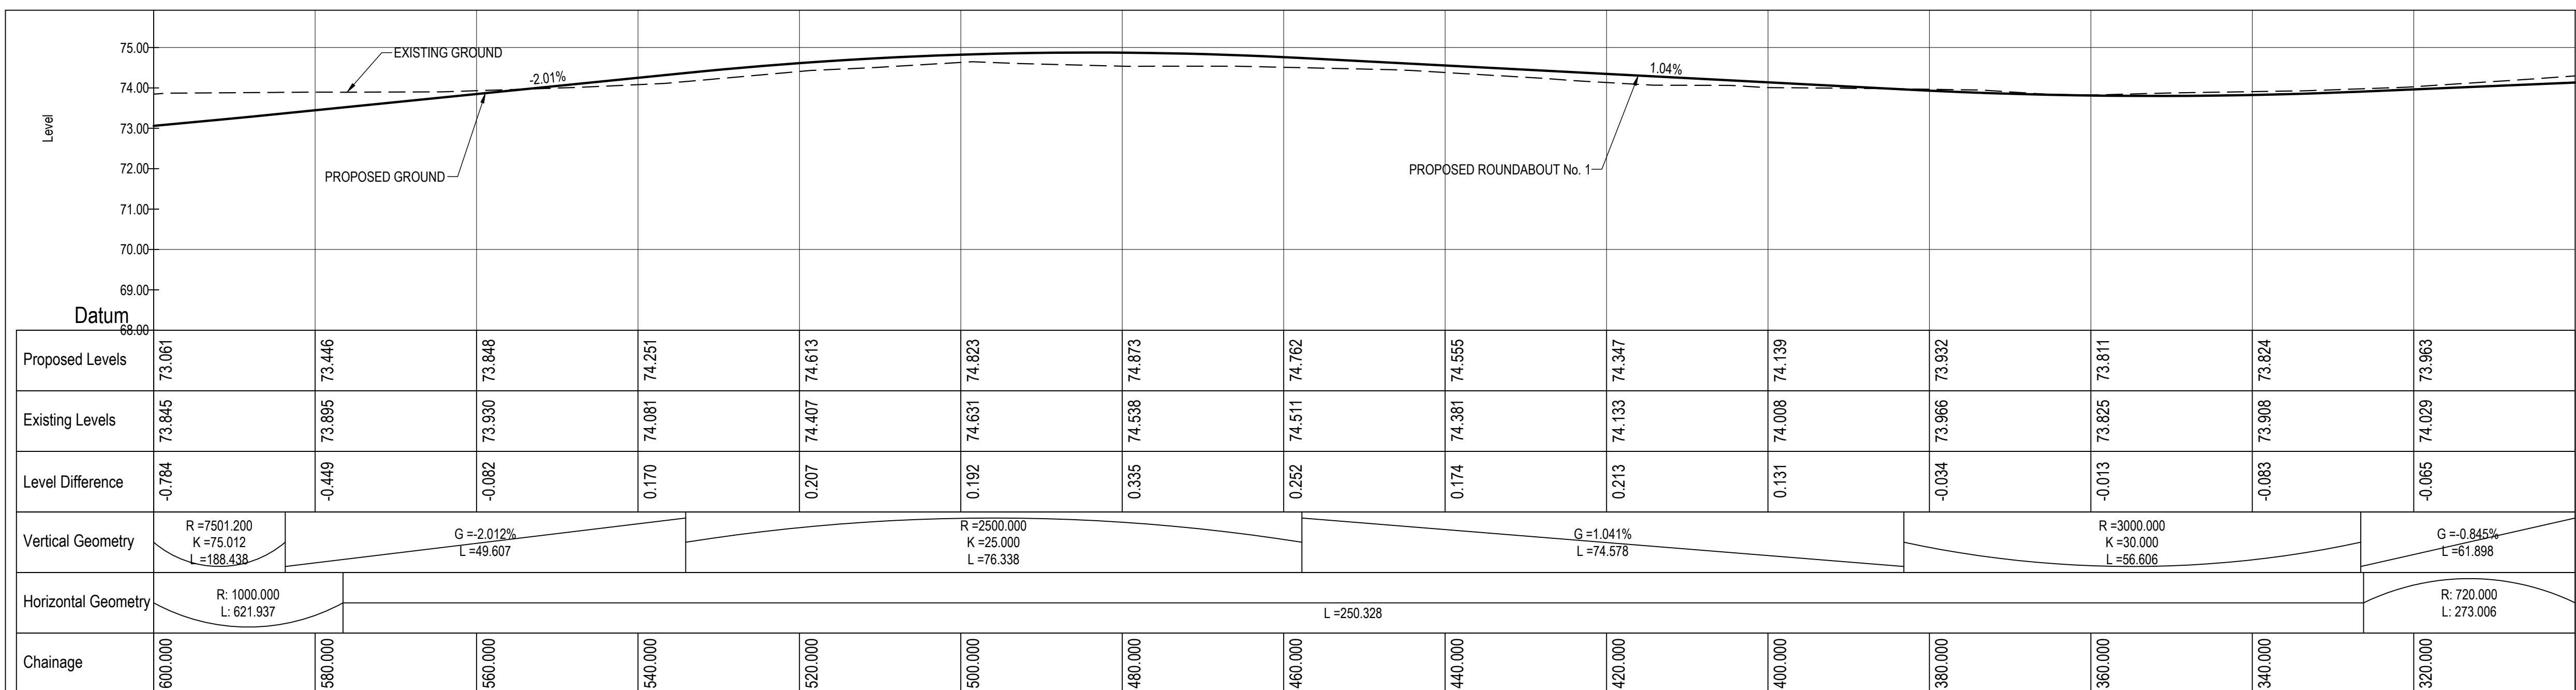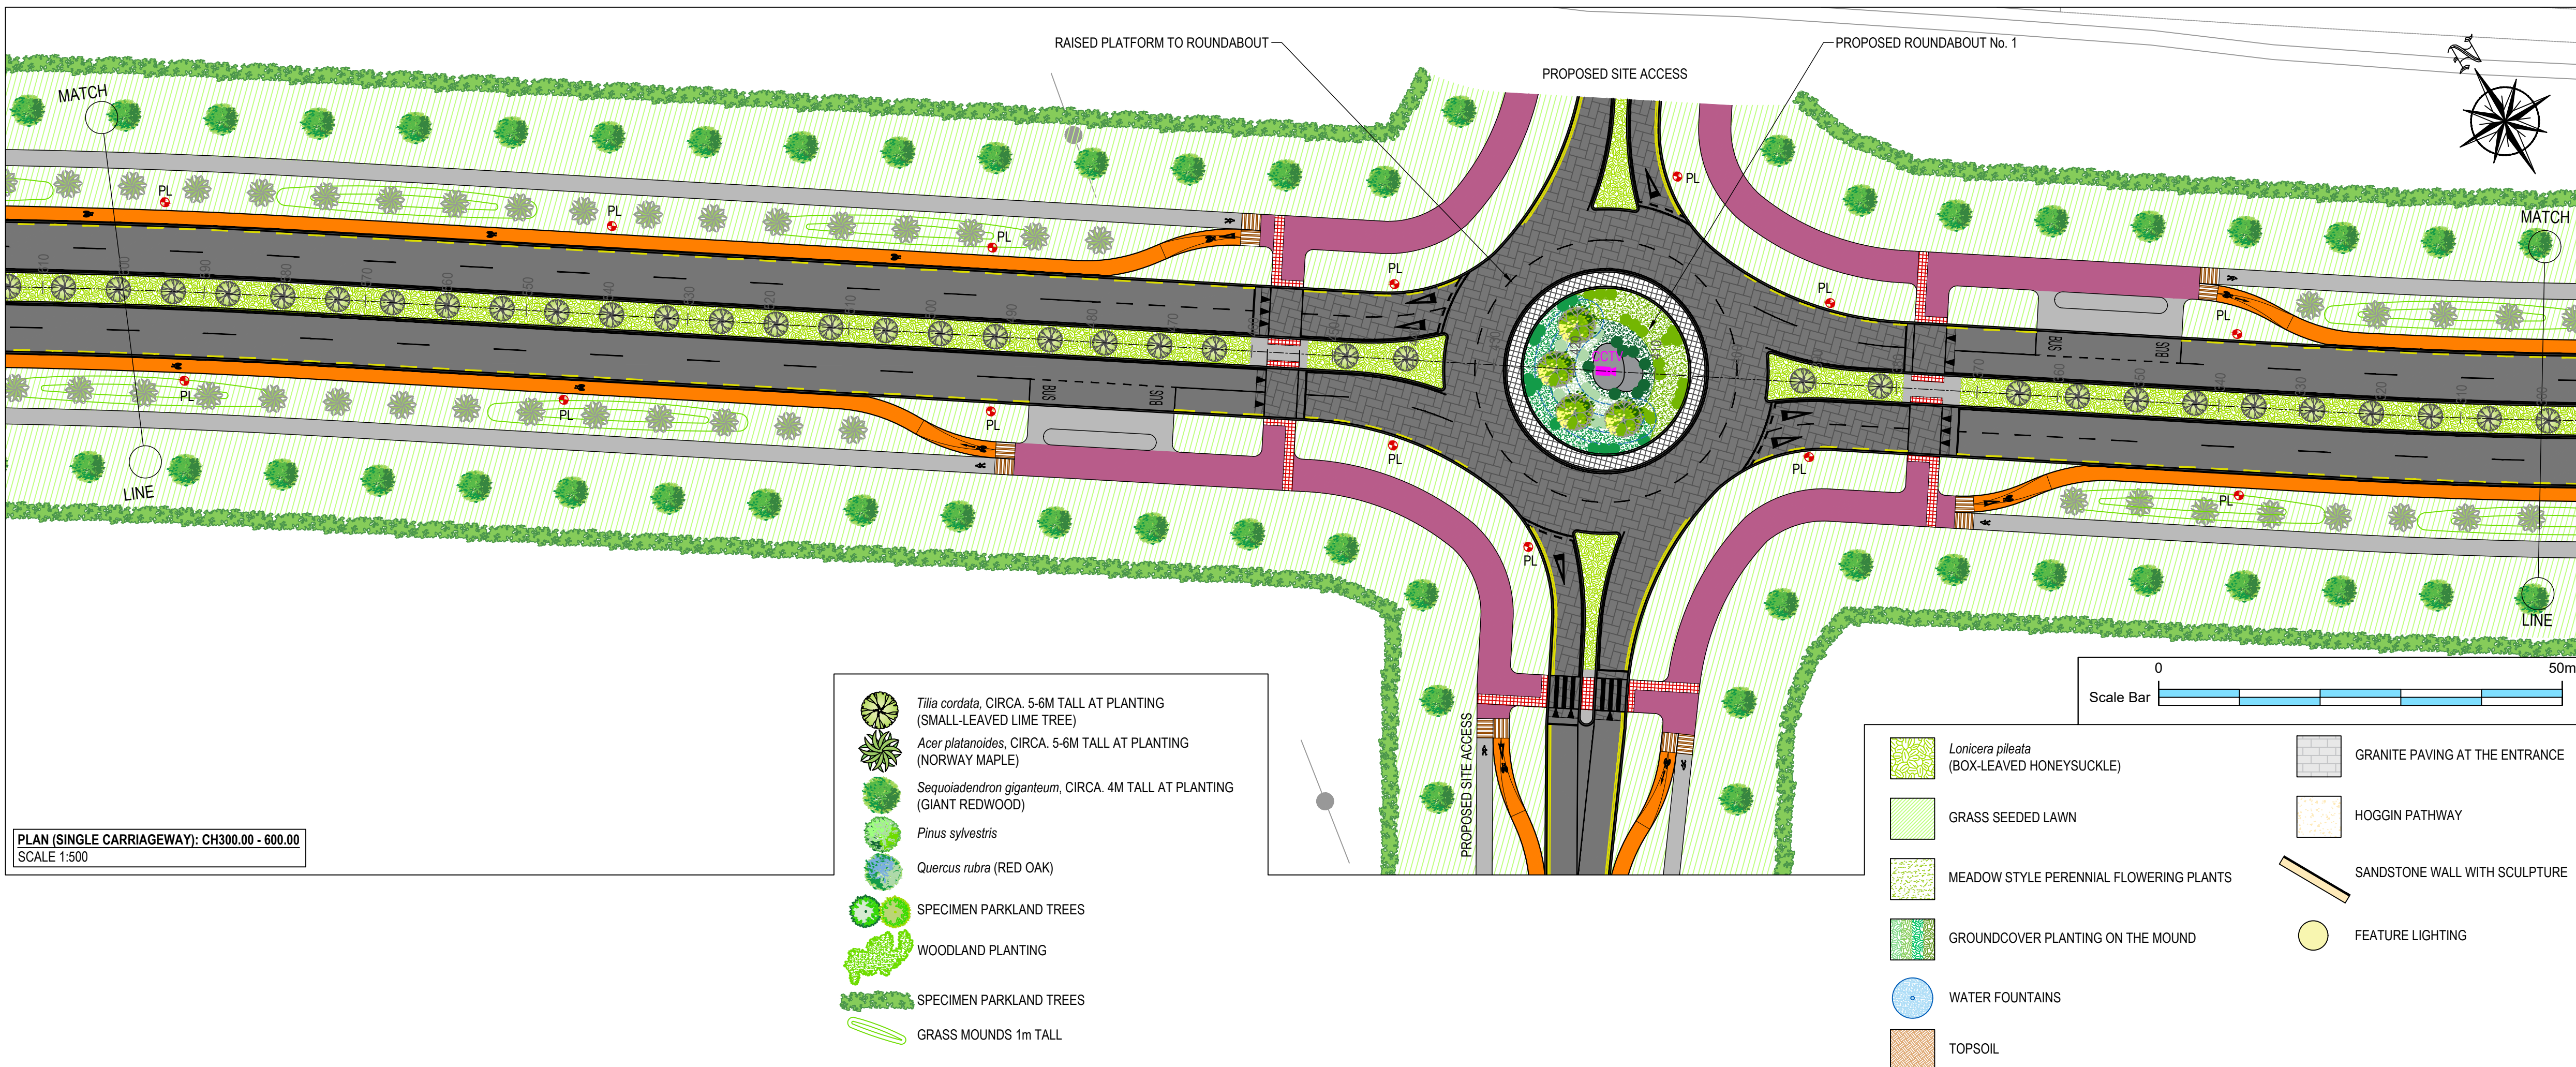

LONG SECTION (DUAL CARRIAGEWAY): CH300.00 - 600.00
SCALE: H 1:500, V 1:100

Revision	Description	Initials	Date

Clifton Scannell Emerson
Associates

Clifton Scannell Emerson
Associates Limited
Consulting Engineers,
Seafort Lodge,
Castledawson Avenue,
Blackrock, Co. Dublin,
Ireland.

T: +353 1 288 5006
F: +353 1 283 3466
E: info@csea.ie
W: www.csea.ie

Client	SOUTH DUBLIN COUNTY COUNCIL		
Project	GRANGE CASTLE WEST ACCESS ROAD		
Dwg. Title	PROPOSED ROAD LAYOUT SHEET 7 OF 8		
Drawn By	KT	Date	SEP 2018
Checked by	RG	Scale	AS SHOWN @ A1
Dwg. Progress	PART 8		
Dwg. No.	17_129_00_1417		