



1 Proposed Embankment & Drain Typical Section - Normal

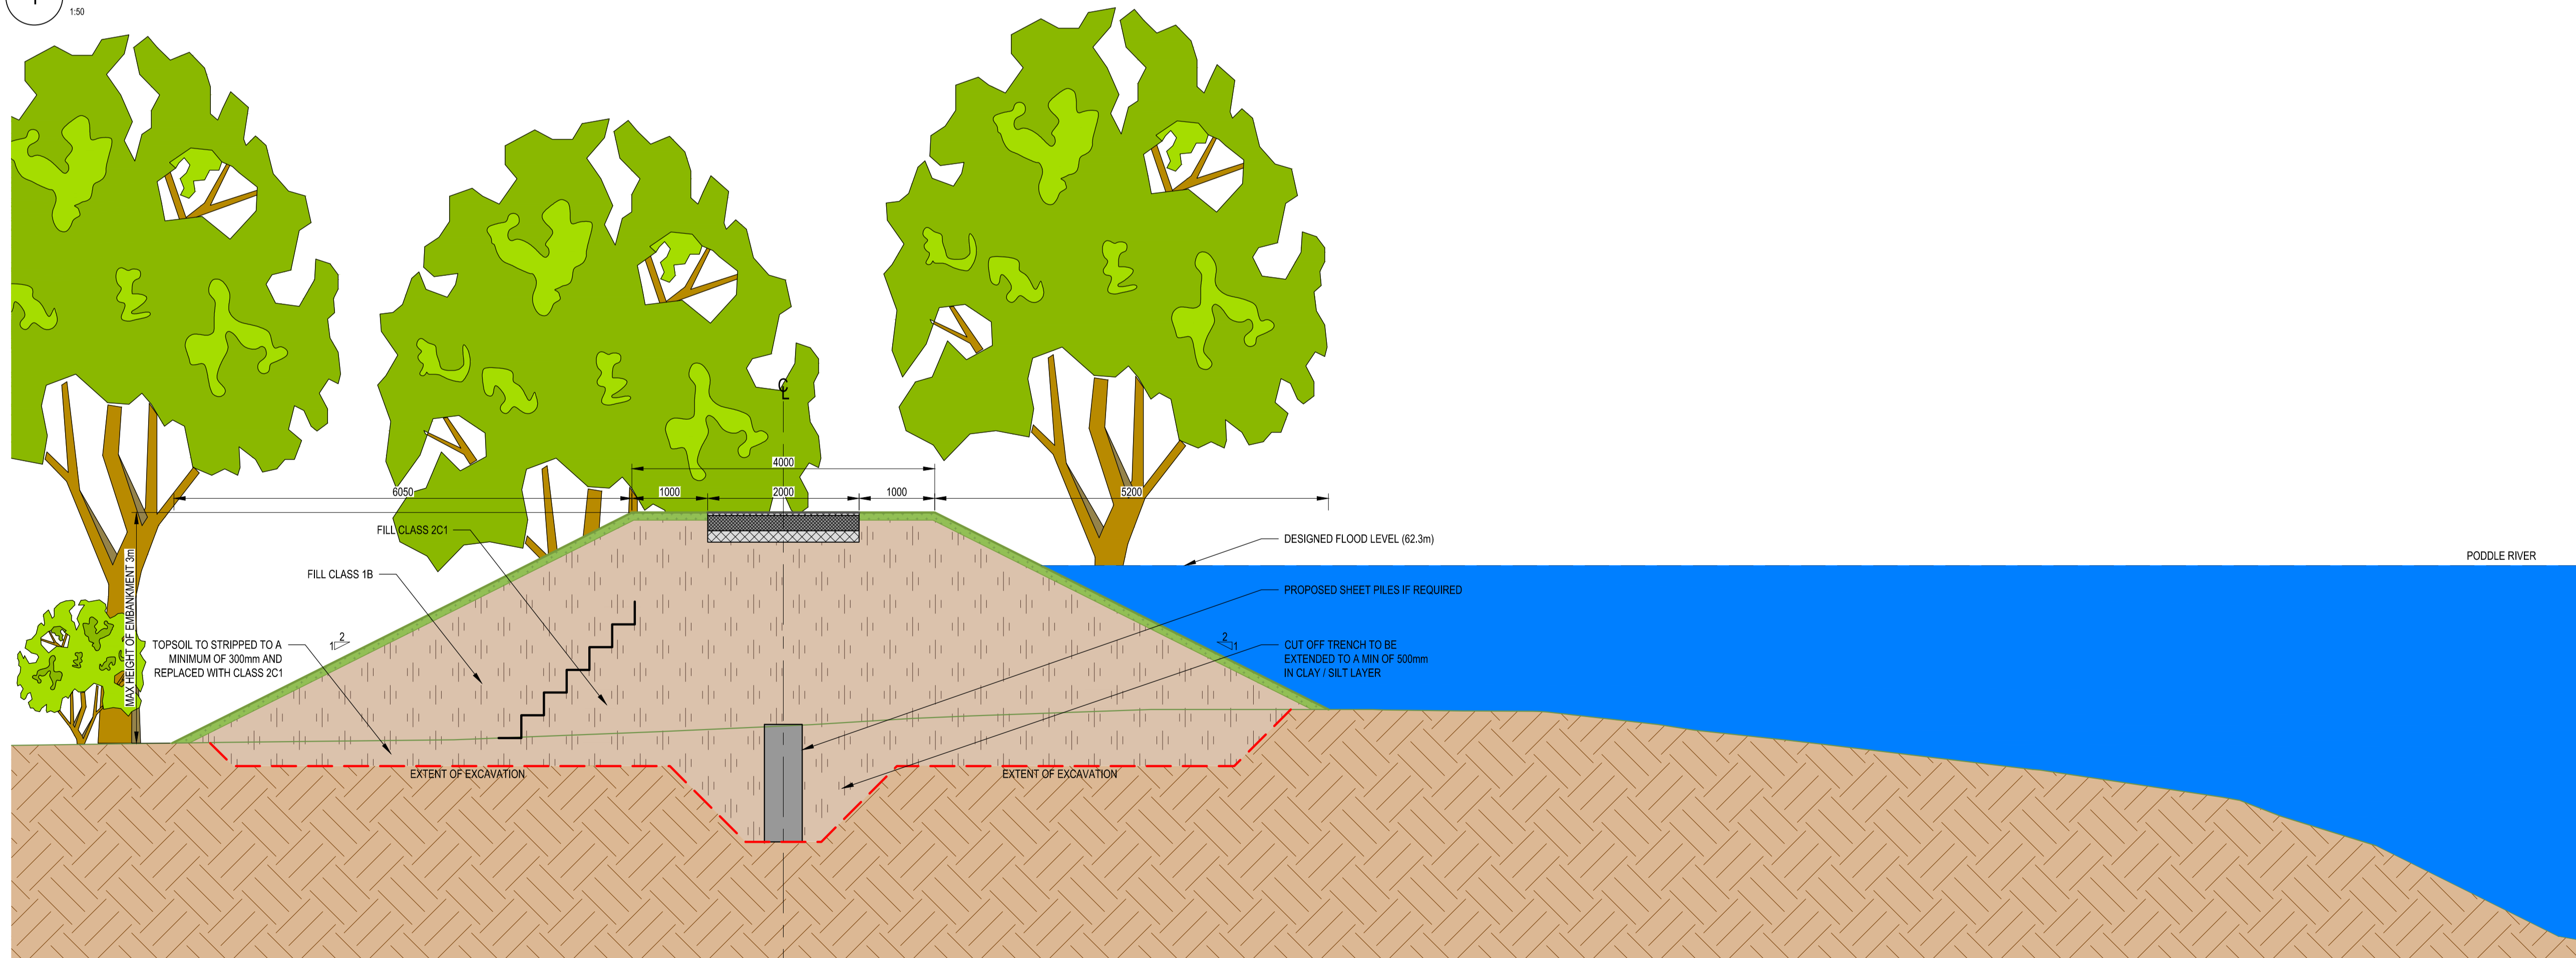

2 Proposed Embankment & Drain Typical Section - Flood

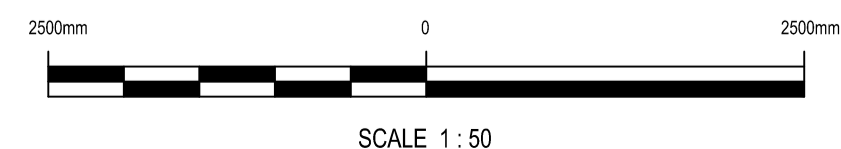

NOTES

All Dimensions are in millimetres (mm) unless noted otherwise.  
 All levels are in metres and relate to the Ordnance Survey Datum Malin Head.  
 Includes Ordnance Survey Ireland data reproduced under O.S.I. licence number 3-3-34.  
 Unauthorised reproduction infringes Ordnance Survey Ireland and the Government of Ireland copyright.

REV	DATE	DESCRIPTION	D	C	A

PROJECT No.	STATUS	PURPOSE OF USE
20662	SO	WORK IN PROGRESS

**COPYRIGHT RESERVED** - THIS DRAWING IS NOT TO BE USED FOR A PURPOSE OTHER THAN THAT FOR WHICH IT HAS BEEN ISSUED BY NICHOLAS O'DWYER LTD. NOR IS IT TO BE COPIED OR REPRODUCED IN ANY MANNER WITHOUT WRITTEN CONSENT.

**NICHOLAS O'DWYER**  
 Unit E4, Nutgrove Office Park,  
 Nutgrove Avenue, Dublin 14  
 T +353 1 296 9000  
 F +353 1 296 9001  
 E dublin@nodwyer.com  
 W www.nodwyer.com

CLIENT  

 Comhairle Contae  
 Átha Cliath Theas  
 South Dublin County Council

Dublin City Council  
 Comhairle Cathrach Bhaile Átha Cliath

OPW  
 Only use as Official Public  
 The Office of Public Works

PROJECT  
**RIVER PODDLE  
 FLOOD ALLEVIATION SCHEME**

TITLE  
**TYMON PARK  
 PROPOSED EMBANKMENT &  
 DRAIN TYPICAL SECTION**

SCALES	DRAWN	CHECKED	APPROVED
1:50 @ A1	M. Cheevers	F. Frantzi	B. Dunphy
	DATE	DATE	DATE
	13.11.2018	03.12.2018	03.12.2018

DRAWING No.	REVISION
RPFS-NOD-01-XX-DR-C-09133	P01.1