
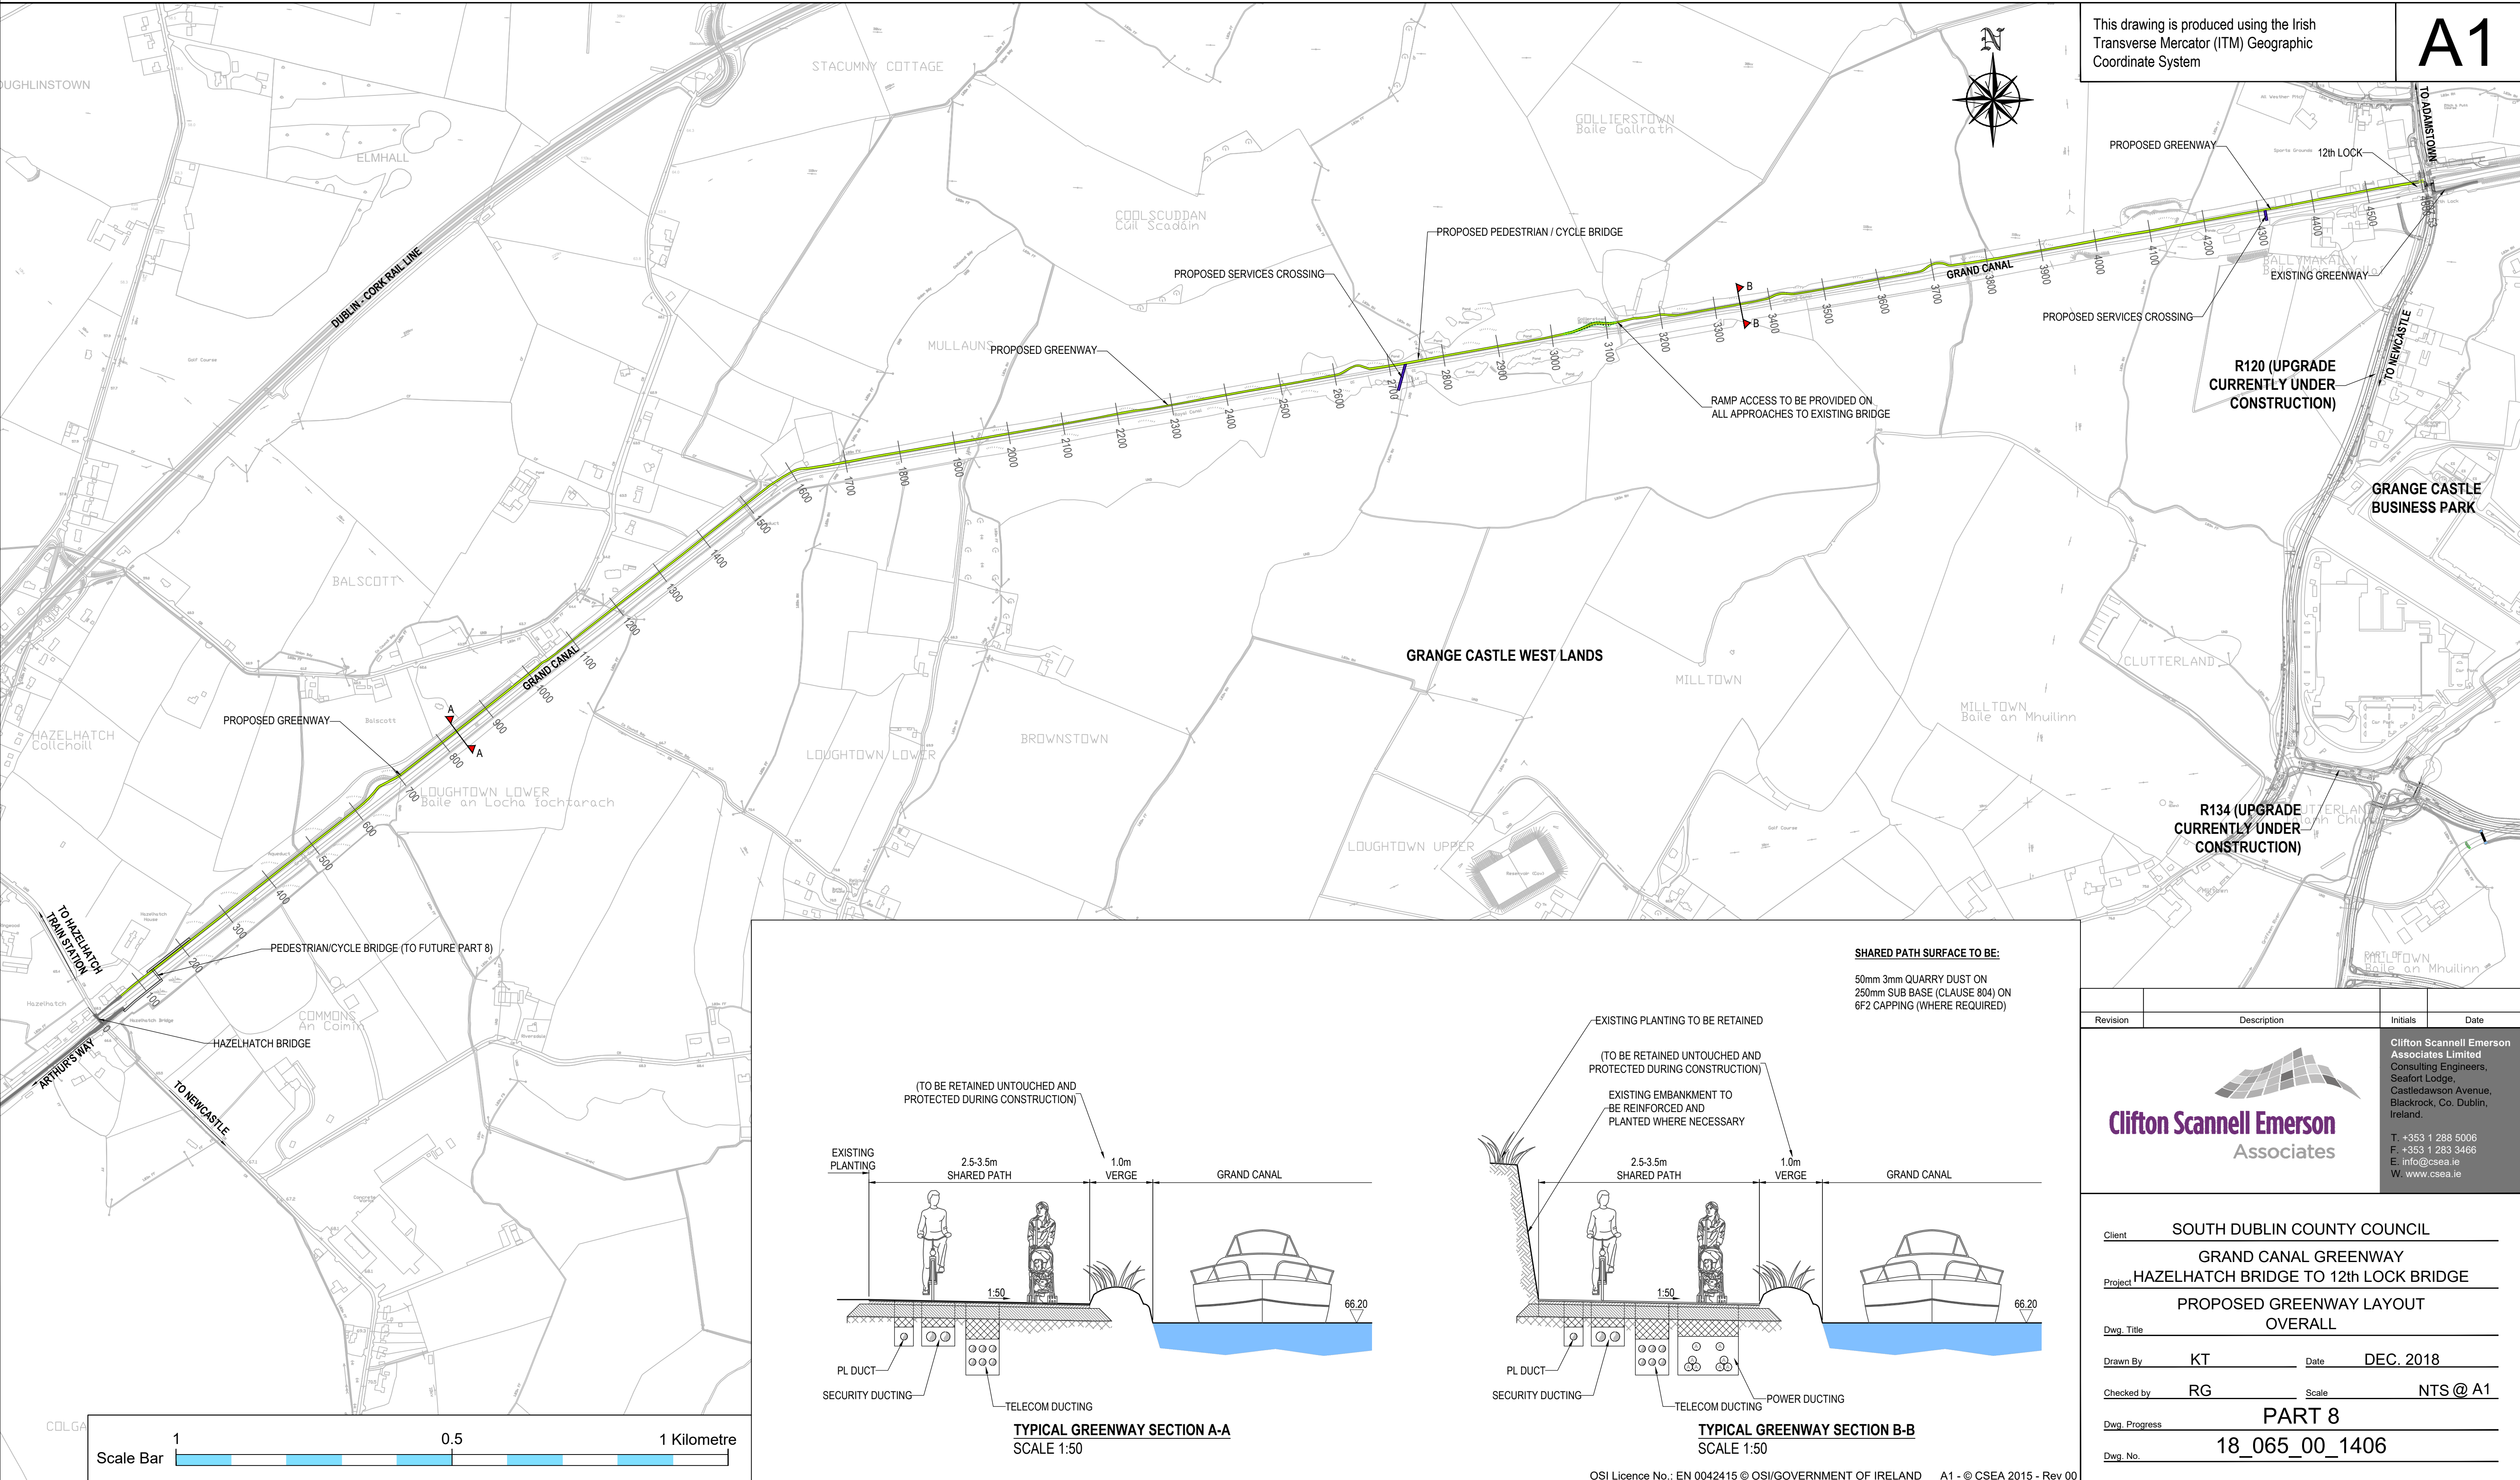


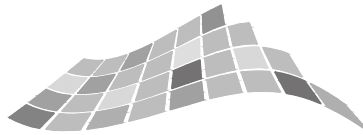

Revision	Description	Initials	Date
 Clifton Scannell Emerson Associates Limited Consulting Engineers, Seaford Lodge, Castledawson Avenue, Blackrock, Co. Dublin, Ireland. T. +353 1 285 5006 F. +353 1 283 3466 E. info@csea.ie W. www.csea.ie			
Client <u>SOUTH DUBLIN COUNTY COUNCIL</u> Project <u>GRAND CANAL GREENWAY</u> <u>HAZELHATCH BRIDGE TO 12th LOCK BRIDGE</u> <u>PROPOSED GREENWAY LAYOUT</u> <u>OVERALL</u> Dwg. Title _____ Drawn By <u>KT</u> Date <u>DEC. 2018</u> Checked by <u>RG</u> Scale <u>NTS @ A1</u> Dwg. Progress <u>PART 8</u> Dwg. No. <u>18_065_00_1406</u>			