
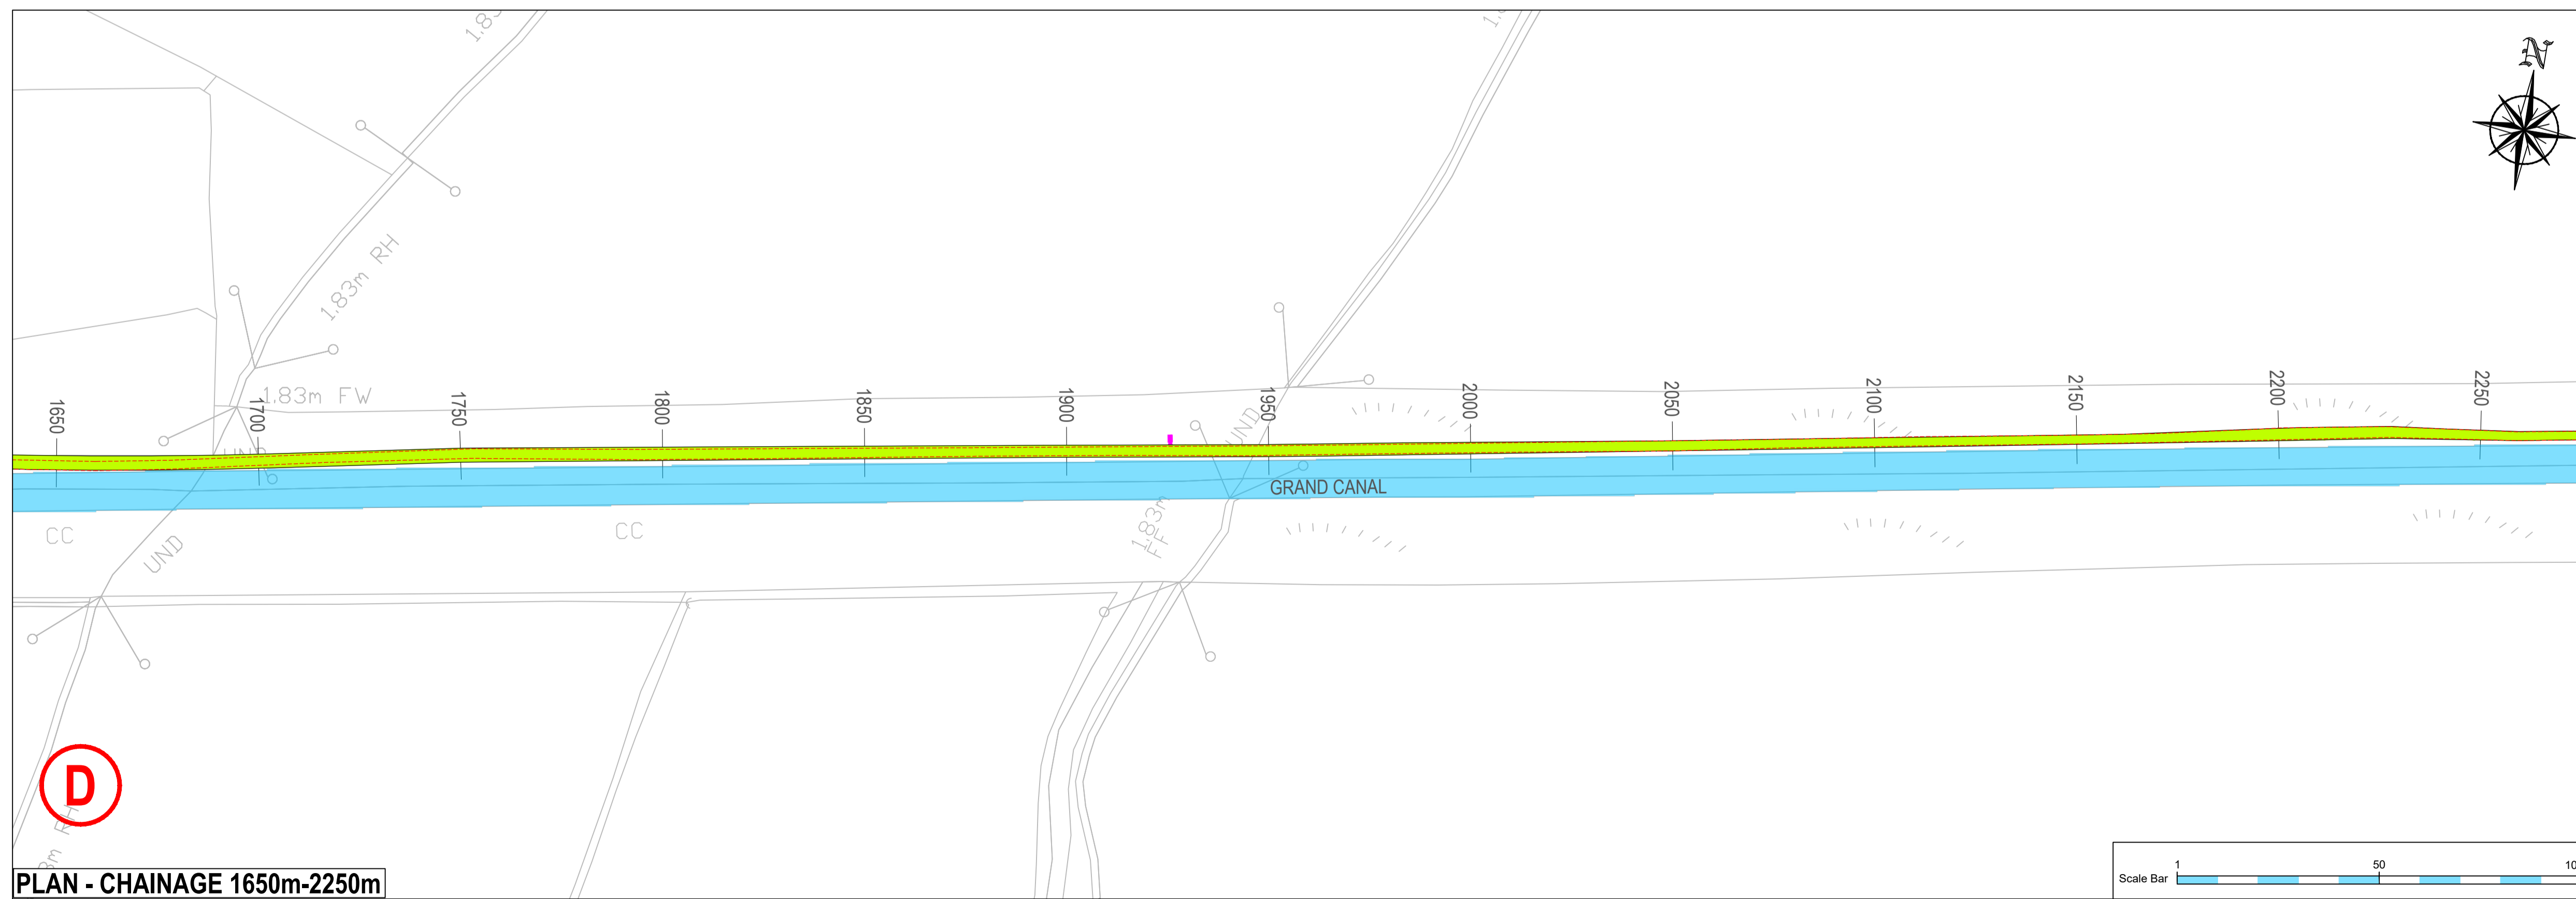


GRAND CANAL GREENWAY

HAZELHATCH BRIDGE TO 12th LOCK BRIDGE

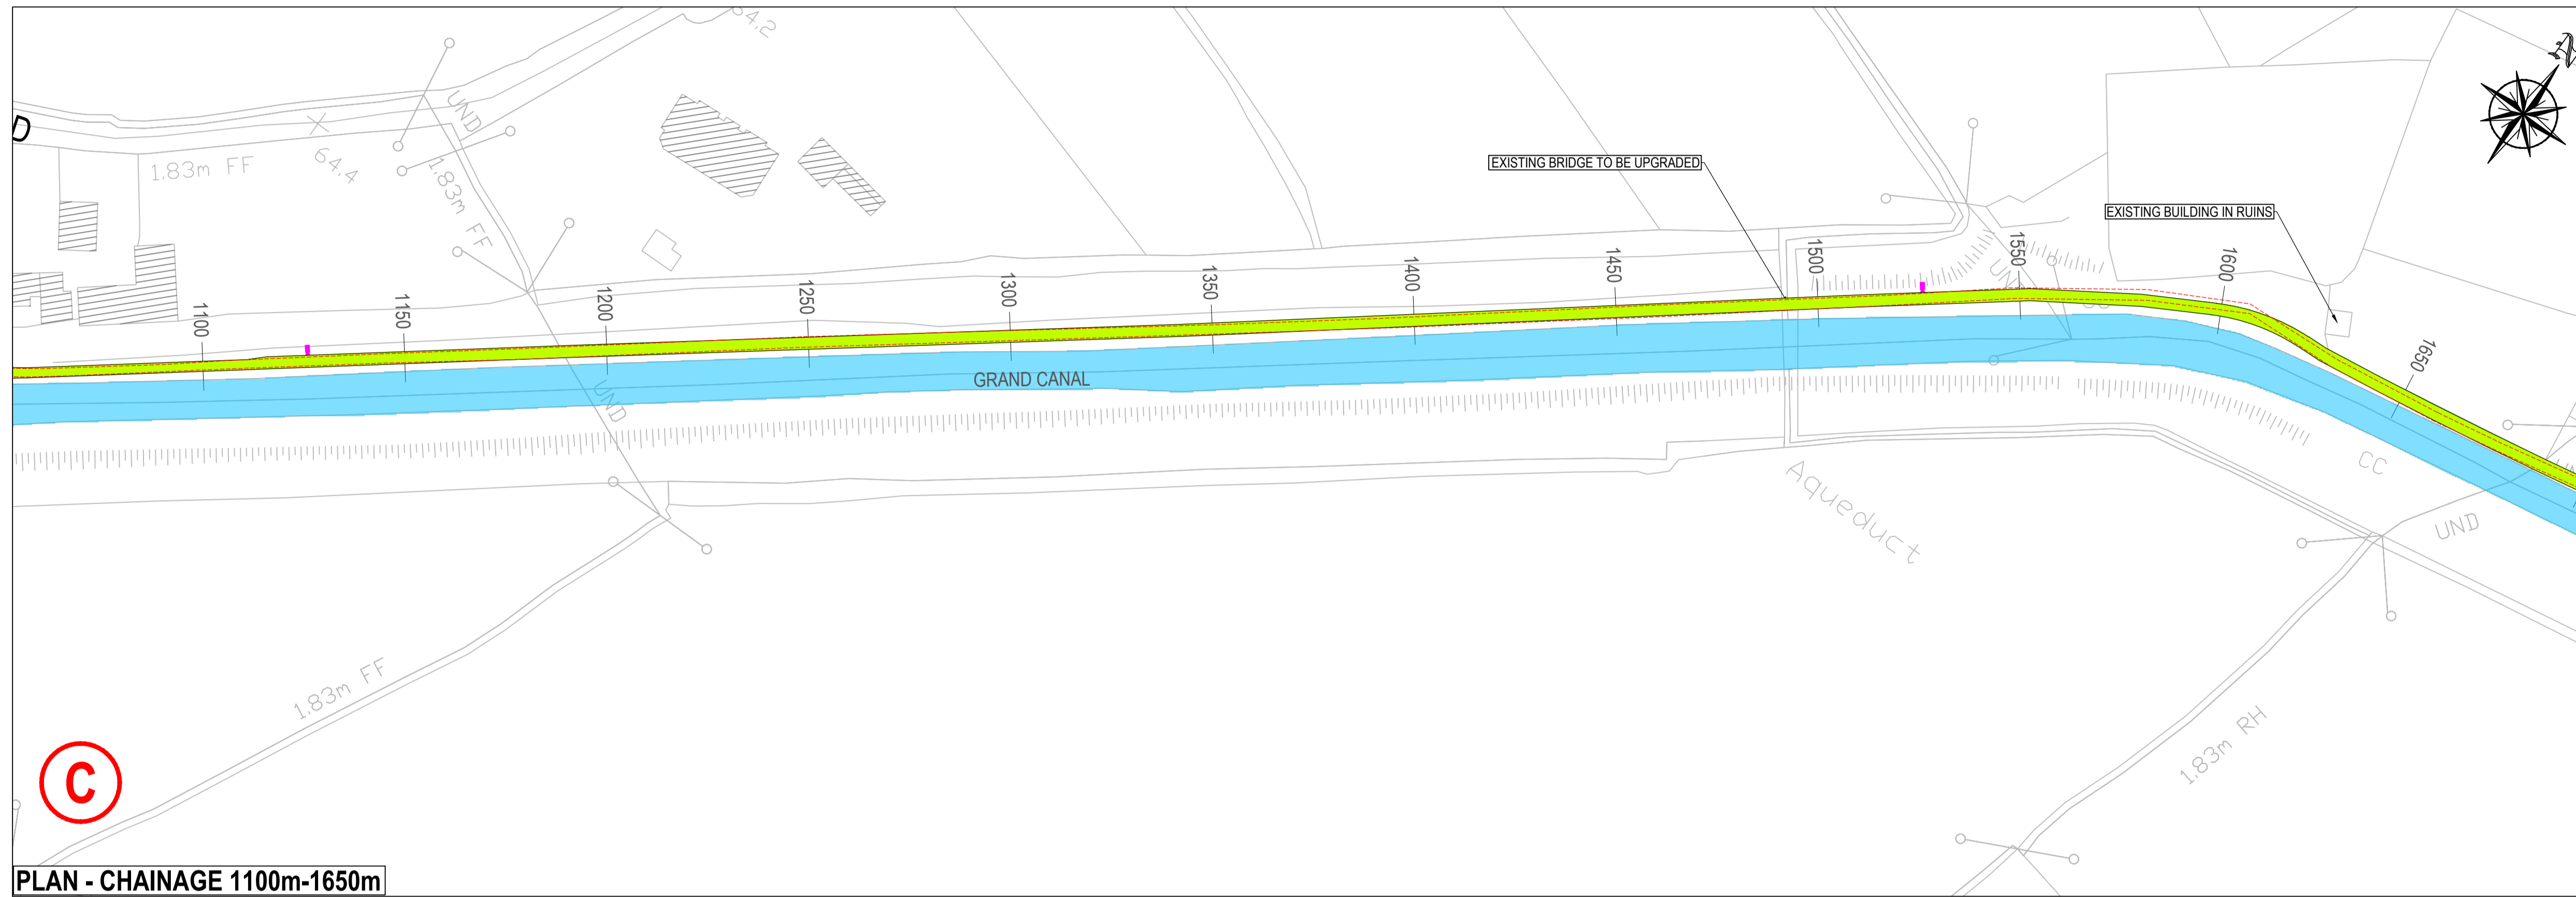

This drawing is produced using the Irish Transverse Mercator (ITM) Geographic Coordinate System

A1

LEGEND:

EX. HOUSES	
EX. CANAL	
EX. PATH	
EX. WATERWAYS IRELAND LOCK GATE	
EX. PEDESTRIAN GATE AND VEHICULAR ACCESS	
PROPOSED NEW GREENWAY ROUTE	
PROPOSED PEDESTRIAN AND VEHICULAR ACCESS	
EX. PATH EDGE	
PROPOSED CCTV CAMERA LOCATION / MAST	

Revision	Description	Initials	Date

Clifton Scannell Emerson Associates

Clifton Scannell Emerson Associates Limited
 Consulting Engineers,
 Seafort Lodge,
 Castledawson Avenue,
 Blackrock, Co. Dublin,
 Ireland.

T: +353 1 288 5006
 F: +353 1 283 3466
 E: info@csea.ie
 W: www.csea.ie

Client	SOUTH DUBLIN COUNTY COUNCIL		
Project	GRAND CANAL GREENWAY 12th LOCK TO HAZELHATCH BRIDGE		
Dwg. Title	PROPOSED GREENWAY LAYOUT SHEET 2 OF 4		
Drawn By	KT	Date	DEC. 2018
Checked by	RG	Scale	1:1000 @ A1
Dwg. Progress	PART 8		
Dwg. No.	18_065_00_1412		