



HOUSING DEVELOPMENT AT BALGADDY

SHEET 02

PART 8

JAN 2019


Corribhe Centre
Aina Claidh Treasa
Stuair Oidhre Coimhearsnach

Legend	
	Site Boundary
	Site under Ownership
	Site Utilities
	Foul Sewer
	Surface Water
	Water Main
	ET
	ESB Line & Restricted build zone
	GAS
	Vegn Midea
	BT Fibred (N/A in this location)
	BT Fibred

Note: All service locations indicated only. Service provider to be contacted prior to works commencing.

OS MAP No:
3281-12, 3281-14, 3281-13,
3281-18

ZONING:
O1/ RES* - To protect and/or
improve residential amenity.

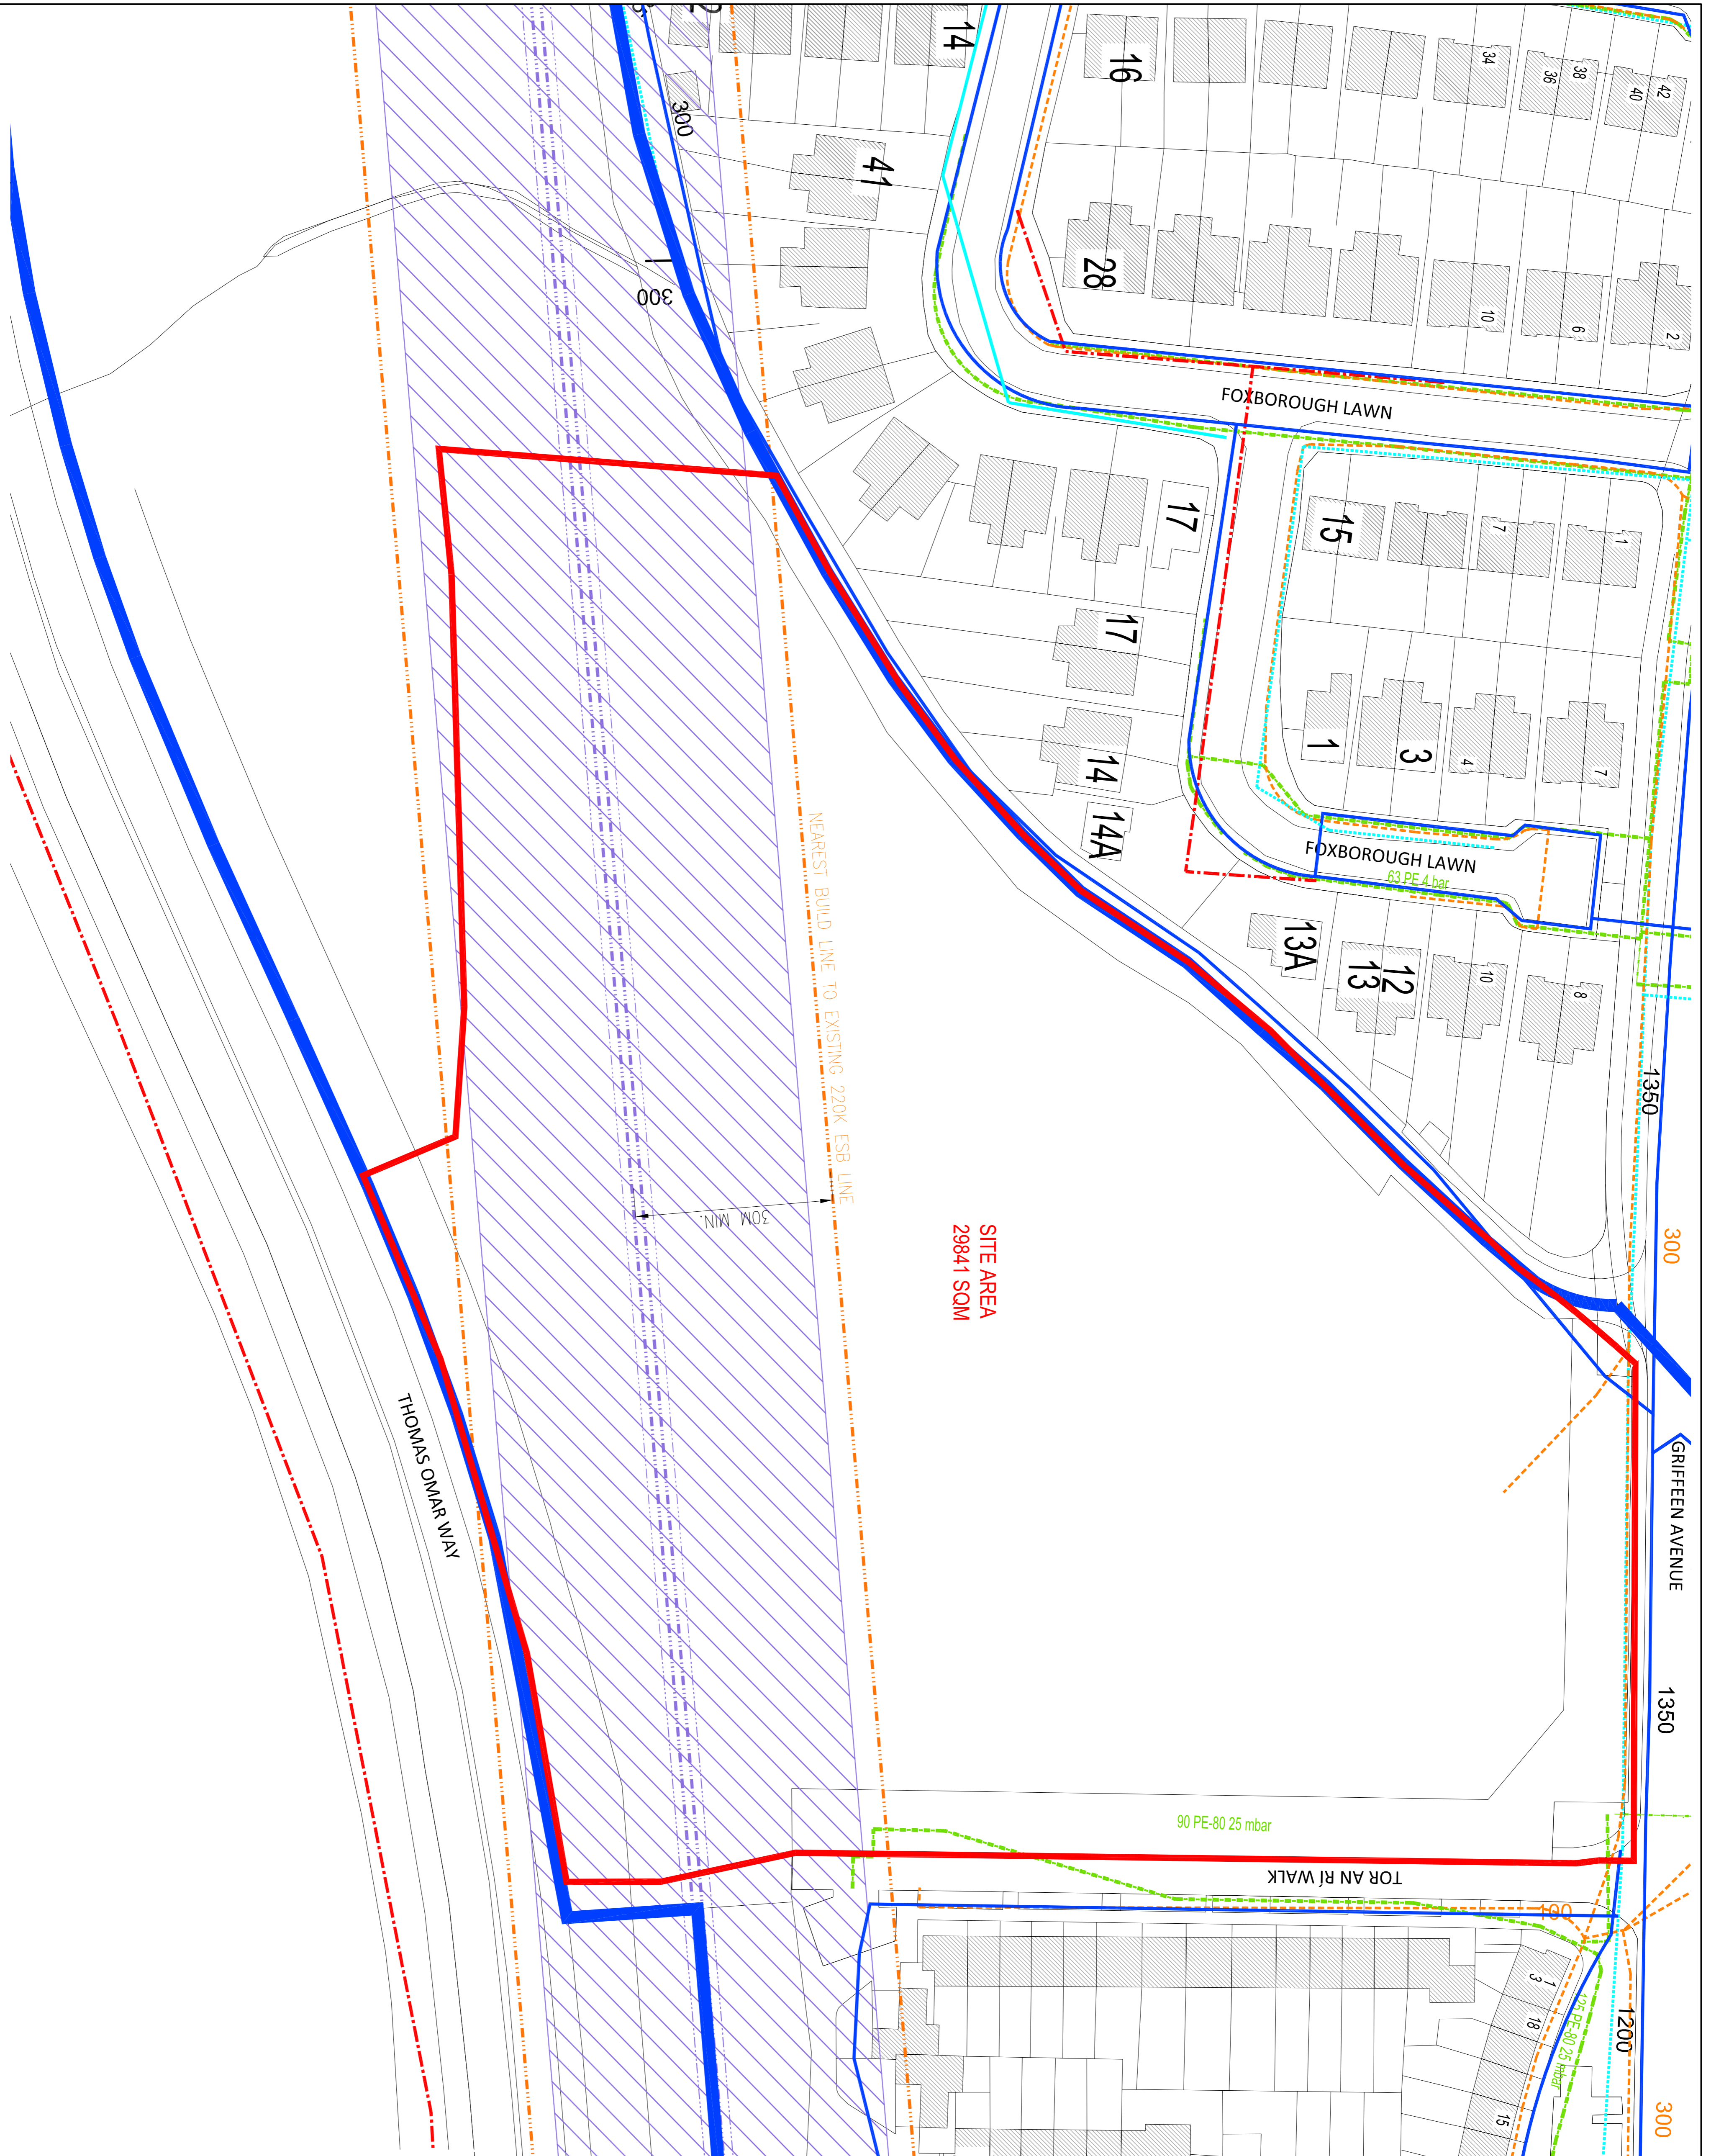

0m
1:500 (A1)
EXISTING SITE CONSTRAINTS