



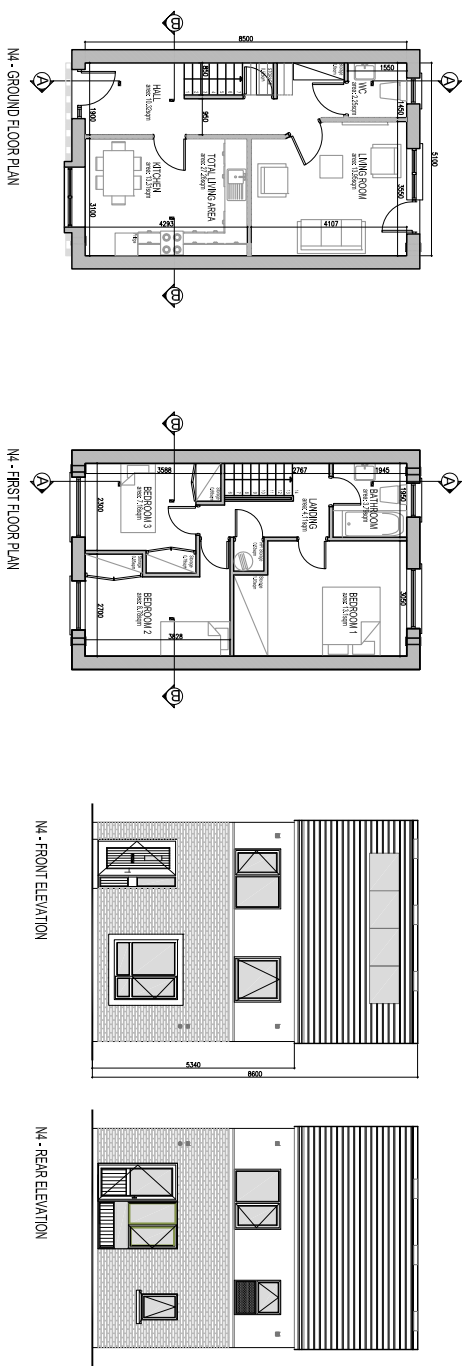

**N4**  
**4 Person 3 Bed 2 Storey House**

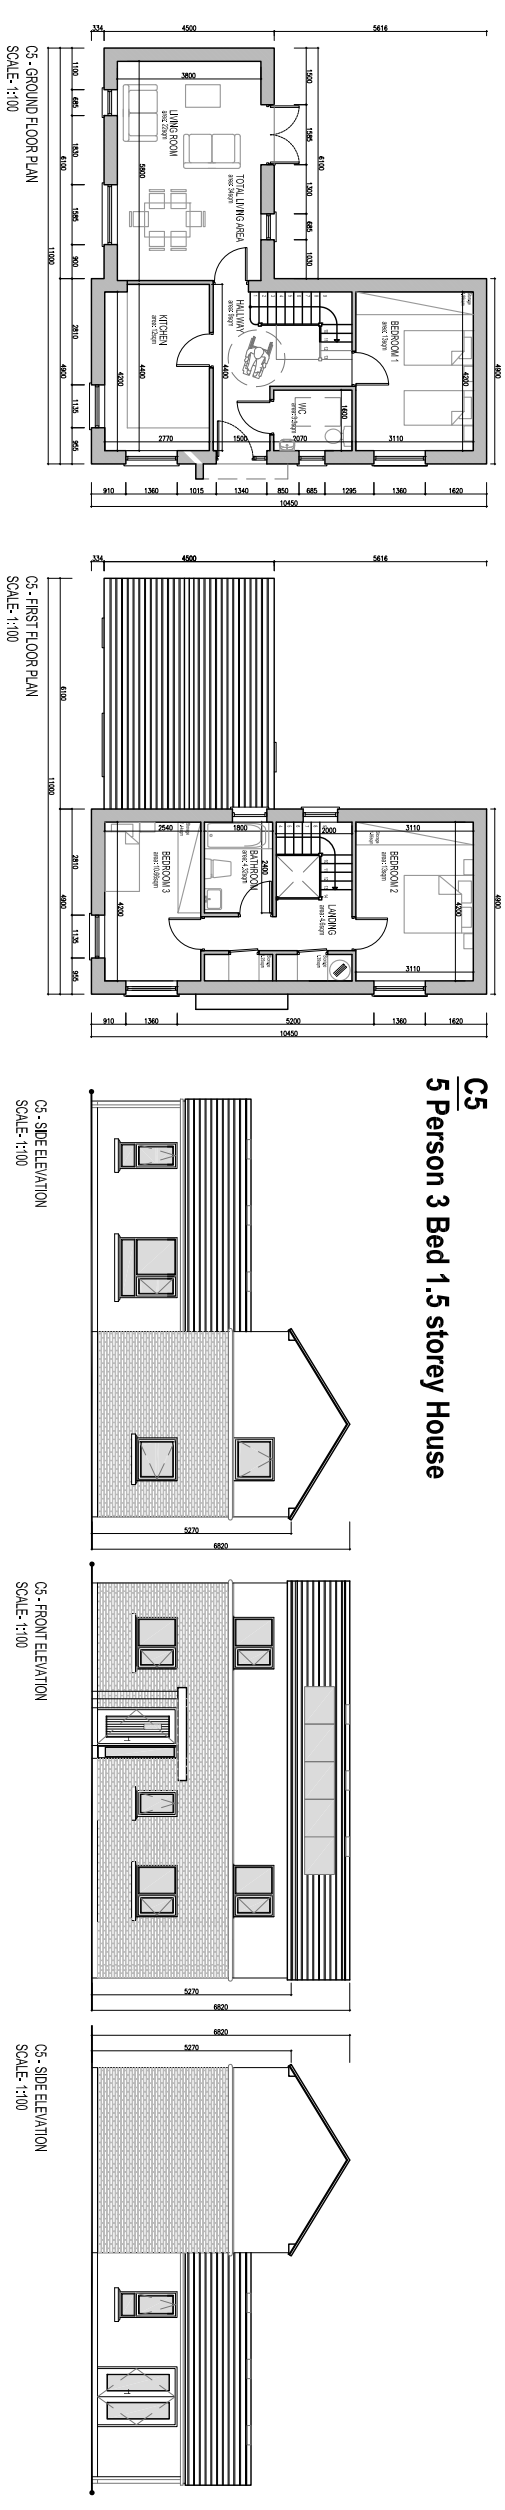

**C5**  
**5 Person 3 Bed 1.5 storey House**



**J3**  
**3 Unit 3 Person 2 Bed 2 Storey Apartment**

