


The Square Tallaght

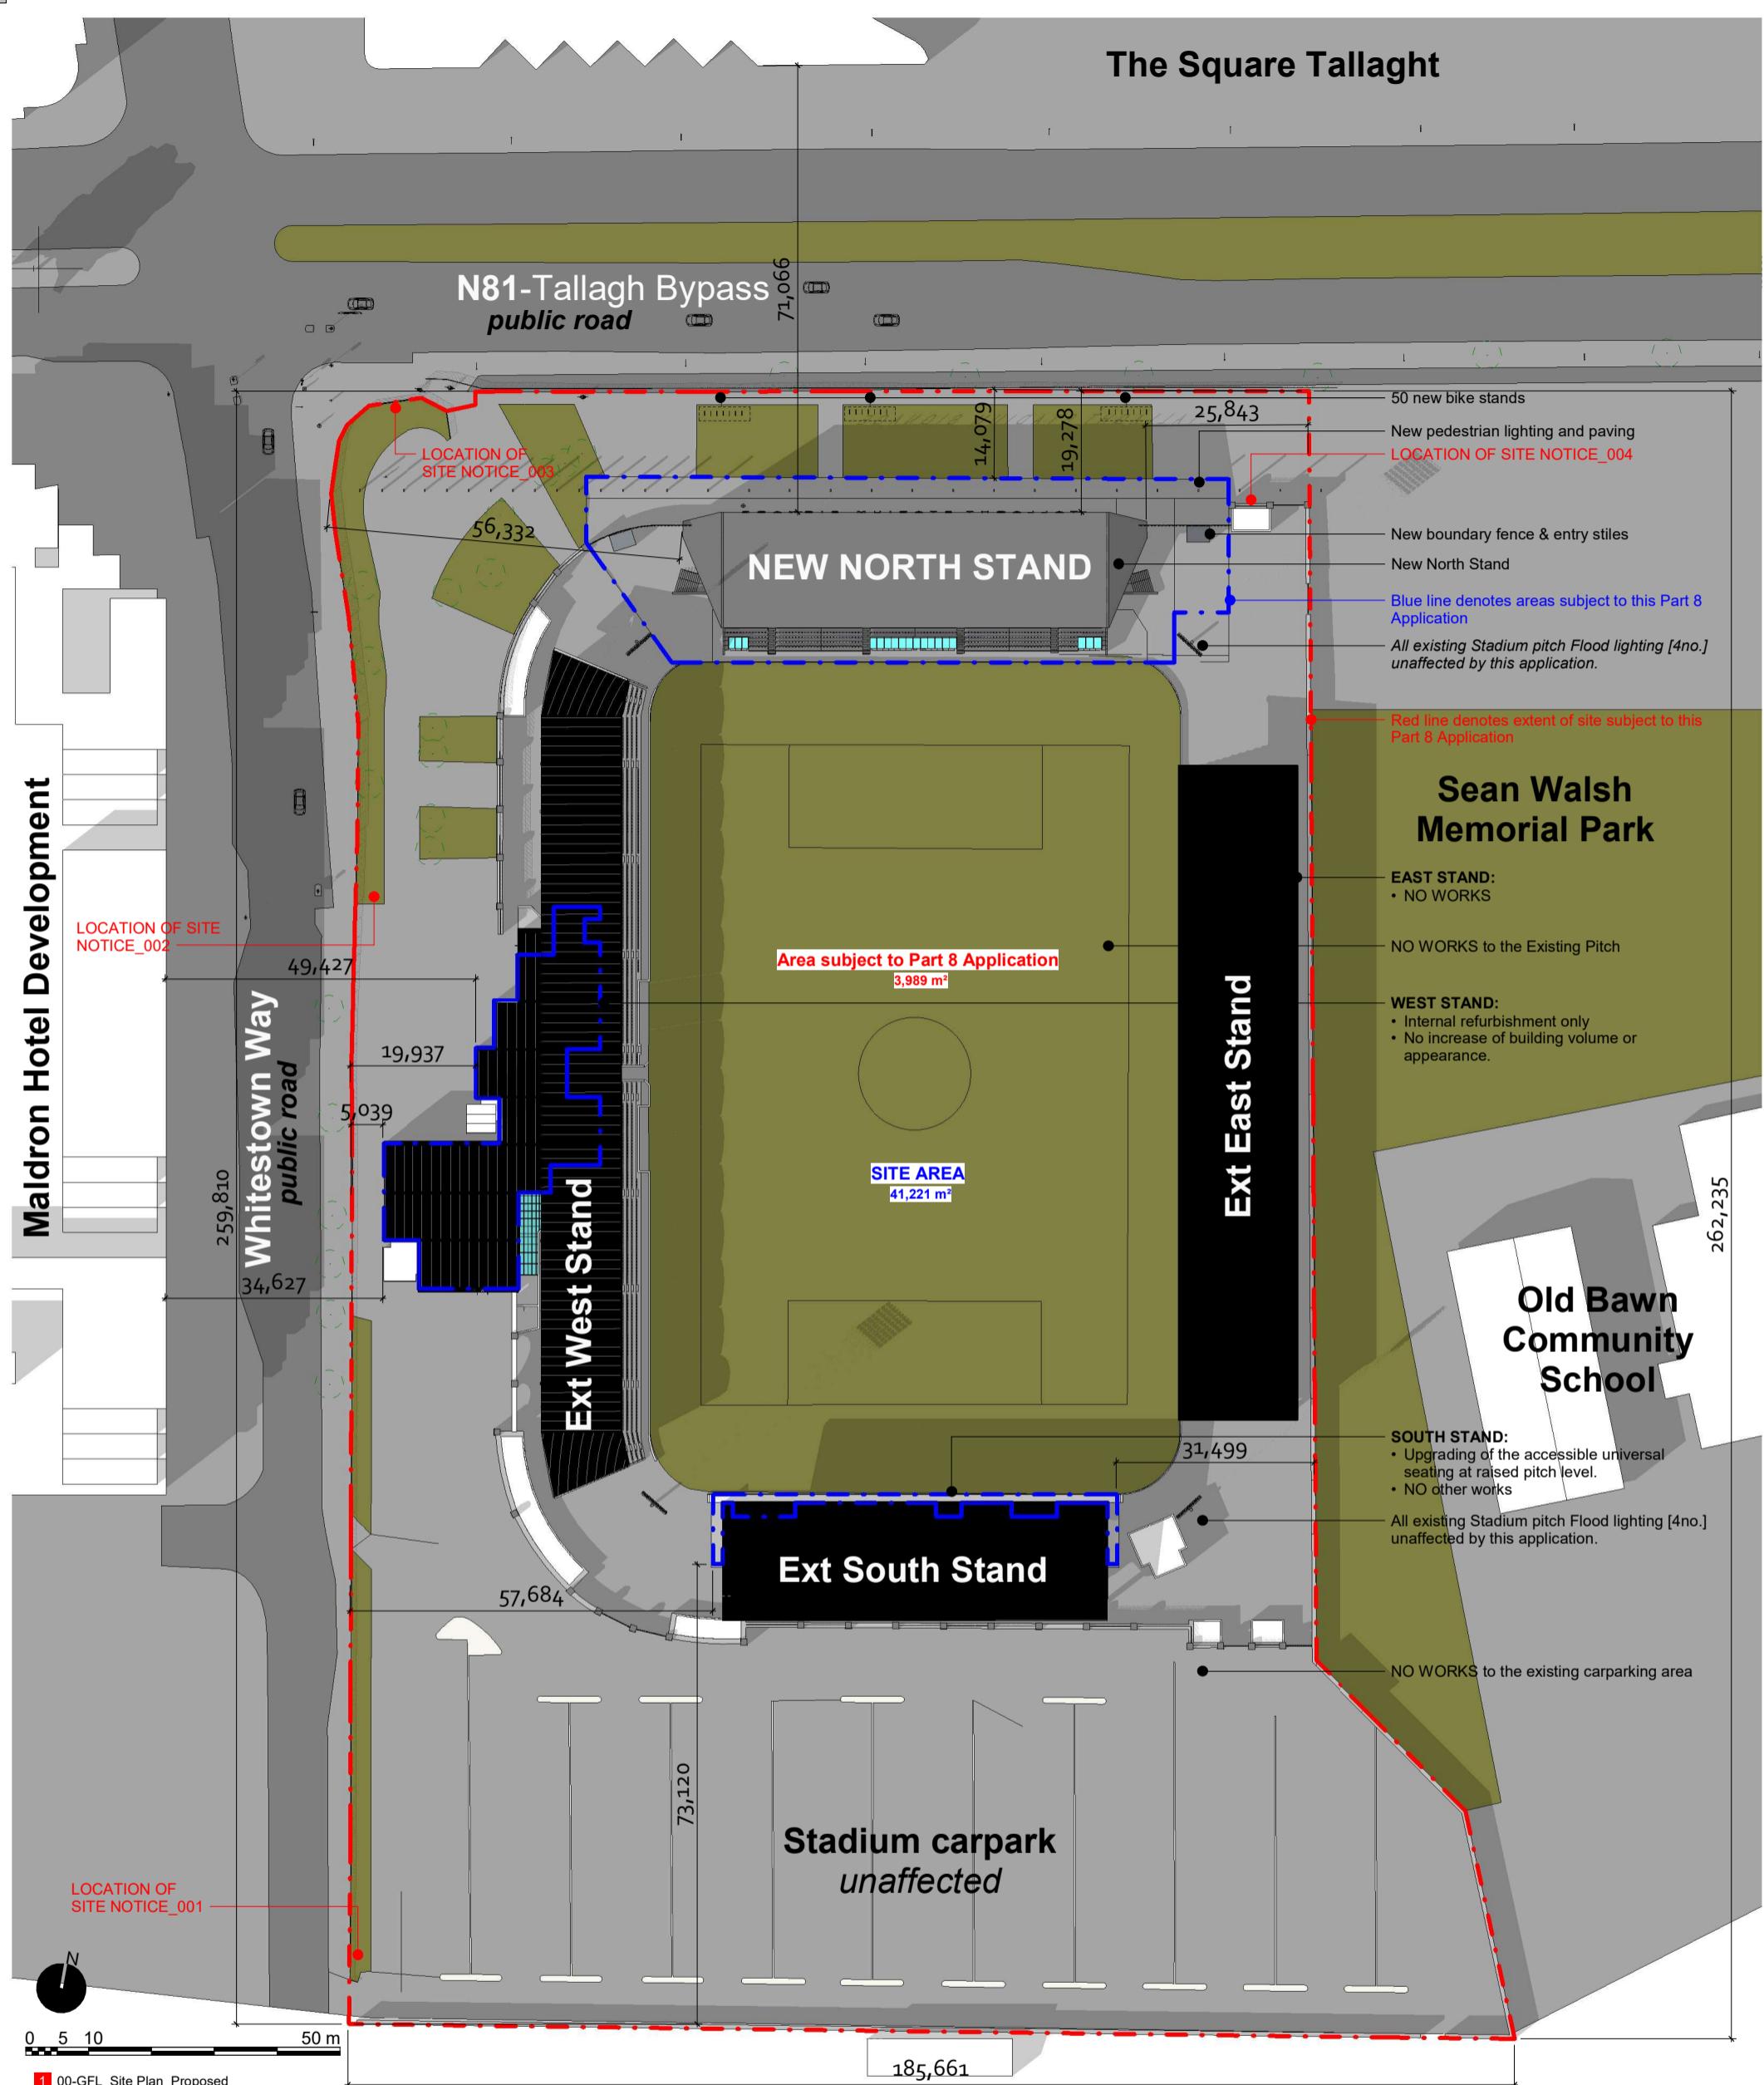

Revision Schedule

No. Date Description

Initial