

NORTH SITE

This Drawing is Copyright - © The Tree File Ltd 2020


Tallaght Tree Constraints Plan NORTH 1/1 Scale 1:500 @ A1

This is a colour coded drawing that will be difficult or impossible to interpret if reproduced in black and white

Ashgrove House
Kill Avenue
Dun Laoghaire
Co Dublin




Tel. 01-2804839
Mob. 086-3819011
e-mail - thetreefile@eircom.net

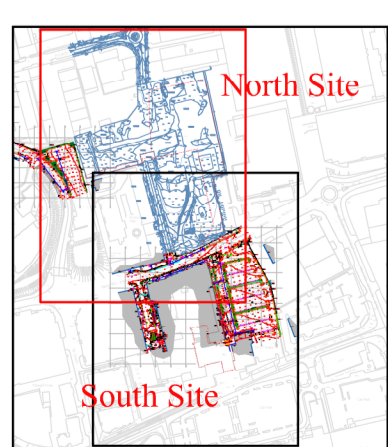


This Drawing Must Be Read in Conjunction with the Associated Arboricultural Report



- Tree Quality (Categorisation)**
- Category "A" Trees (Green Button) Excellent Trees
 - Category "B" Trees (Blue Button) Good Trees
 - Category "C" Trees (Grey Button) Moderate to Poor Trees
 - Category "U" Trees (Red Button) Dead, Dying or Otherwise Compromised Trees that are Unsustainable.

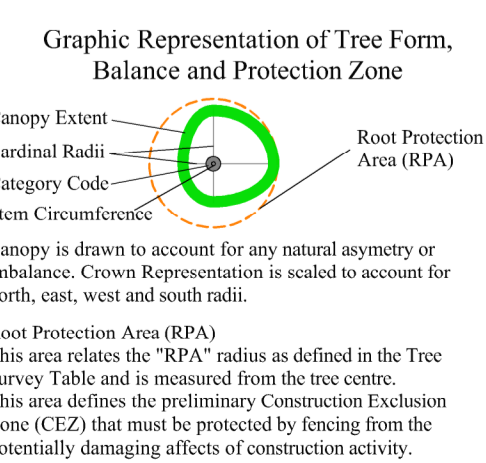

Client: South Dublin County Council
Scale: 1:500 Date: July 2020
Project: Tree Survey, Tallaght, Public Realm
Description: Tree Constraints Plan
Drawing Title: Tallaght PR Tree Constraints Plan

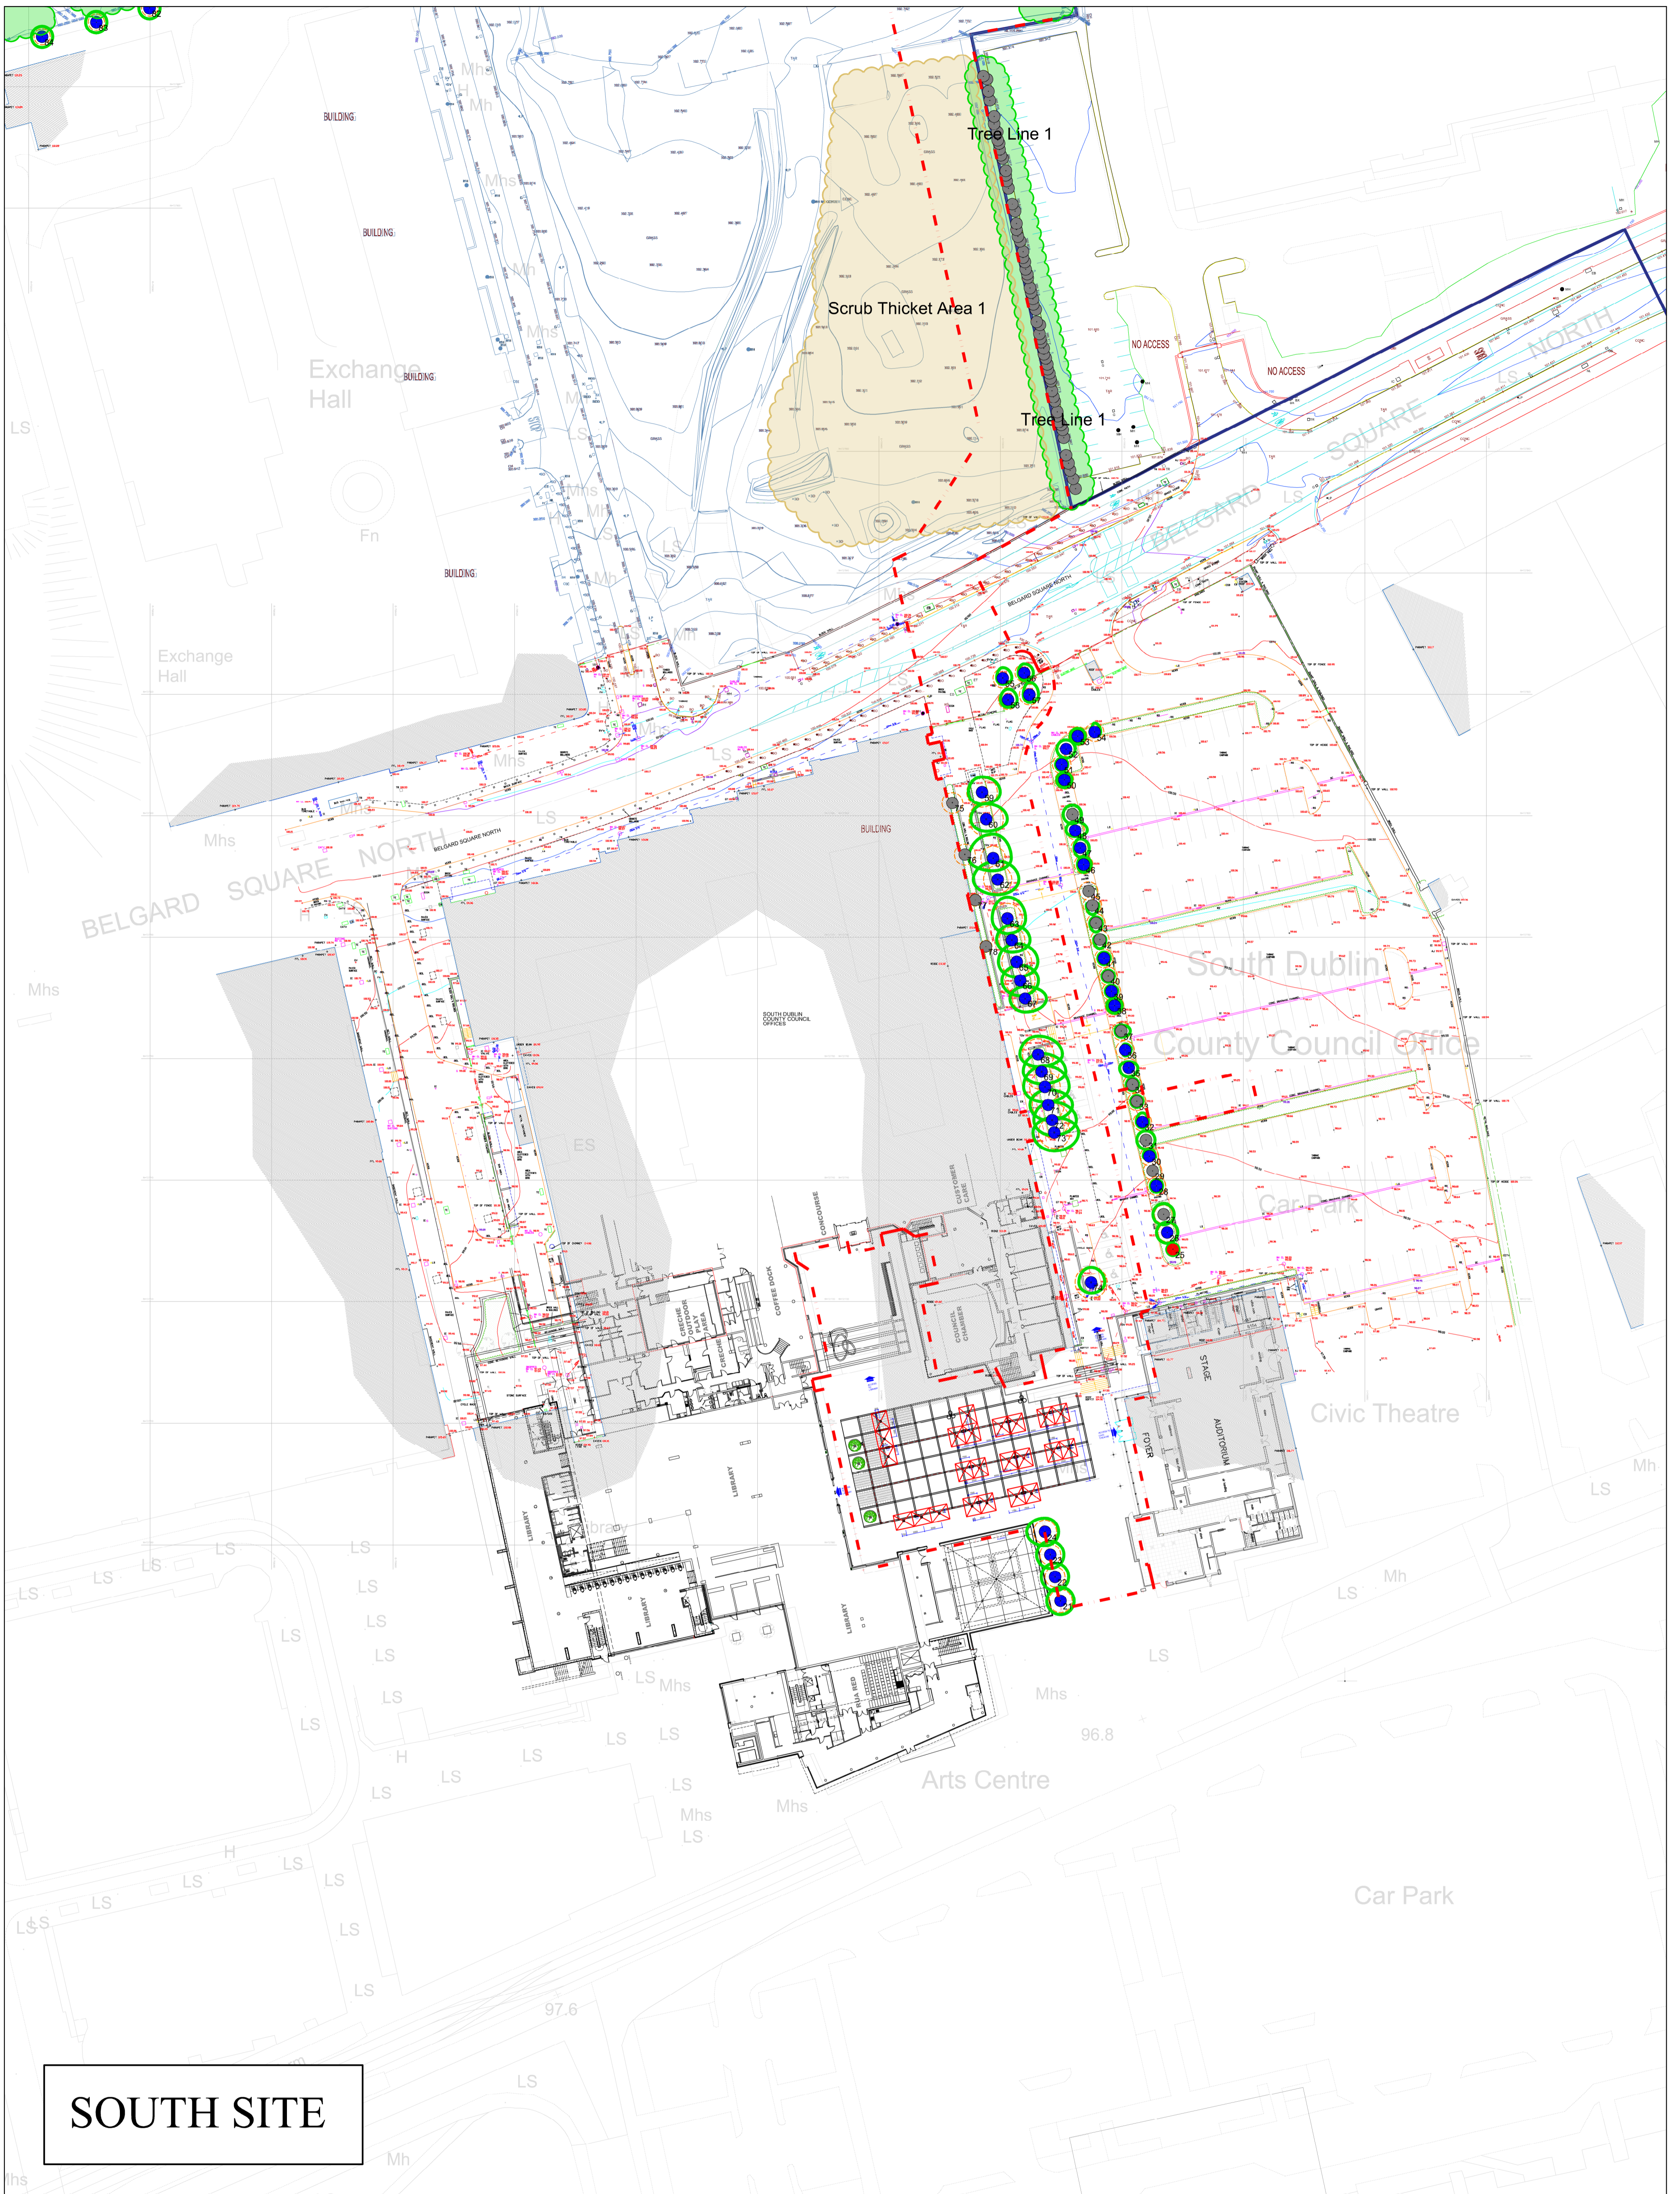

SOUTH SITE

This Drawing is Copyright - © The Tree File Ltd 2020


Tallaght Tree Constraints Plan SOUTH 1/1 Scale 1:500 @ A1

This is a colour coded drawing that will be difficult or impossible to interpret if reproduced in black and white

Ashgrove House
Kill Avenue
Dun Laoghaire
Co Dublin




Tel. 01-2804839
Mob. 086-3819011
e-mail - thetreefile@eircom.net

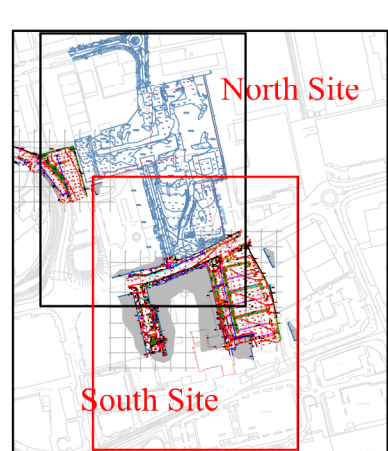

This Drawing Must Be Read in Conjunction with the Associated Arboricultural Report



- Tree Quality (Categorisation)**
- Category "A" Trees (Green Button) Excellent Trees
 - Category "B" Trees (Blue Button) Good Trees
 - Category "C" Trees (Grey Button) Moderate to Poor Trees
 - Category "U" Trees (Red Button) Dead, Dying or Otherwise Compromised Trees that are Unsustainable.

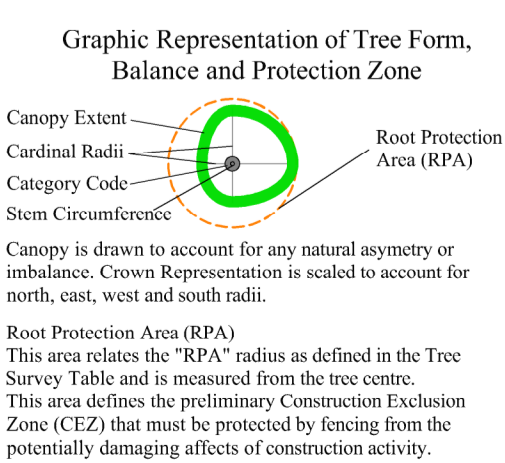

Client: South Dublin County Council
Scale: 1:500 Date: July 2020
Project: Tree Survey, Tallaght, Public Realm
Description: Tree Constraints Plan
Drawing Title: Tallaght PR Tree Constraints Plan