



bmw 7 series
 Overall Length 5.079m
 Overall Width 1.902m
 Overall Body Height 1.537m
 Min Body Ground Clearance 0.322m
 Track Width 1.900m
 Lock to Lock Time 4.00s
 Curb to Curb Turning Radius 6.000m

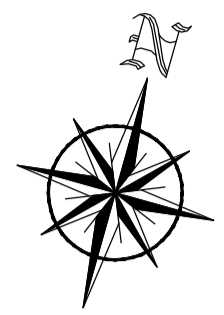

LEGEND:
 PROPOSED ROAD UNDER CONSTRUCTION
 BY OTHERS. REF: SD178/0007

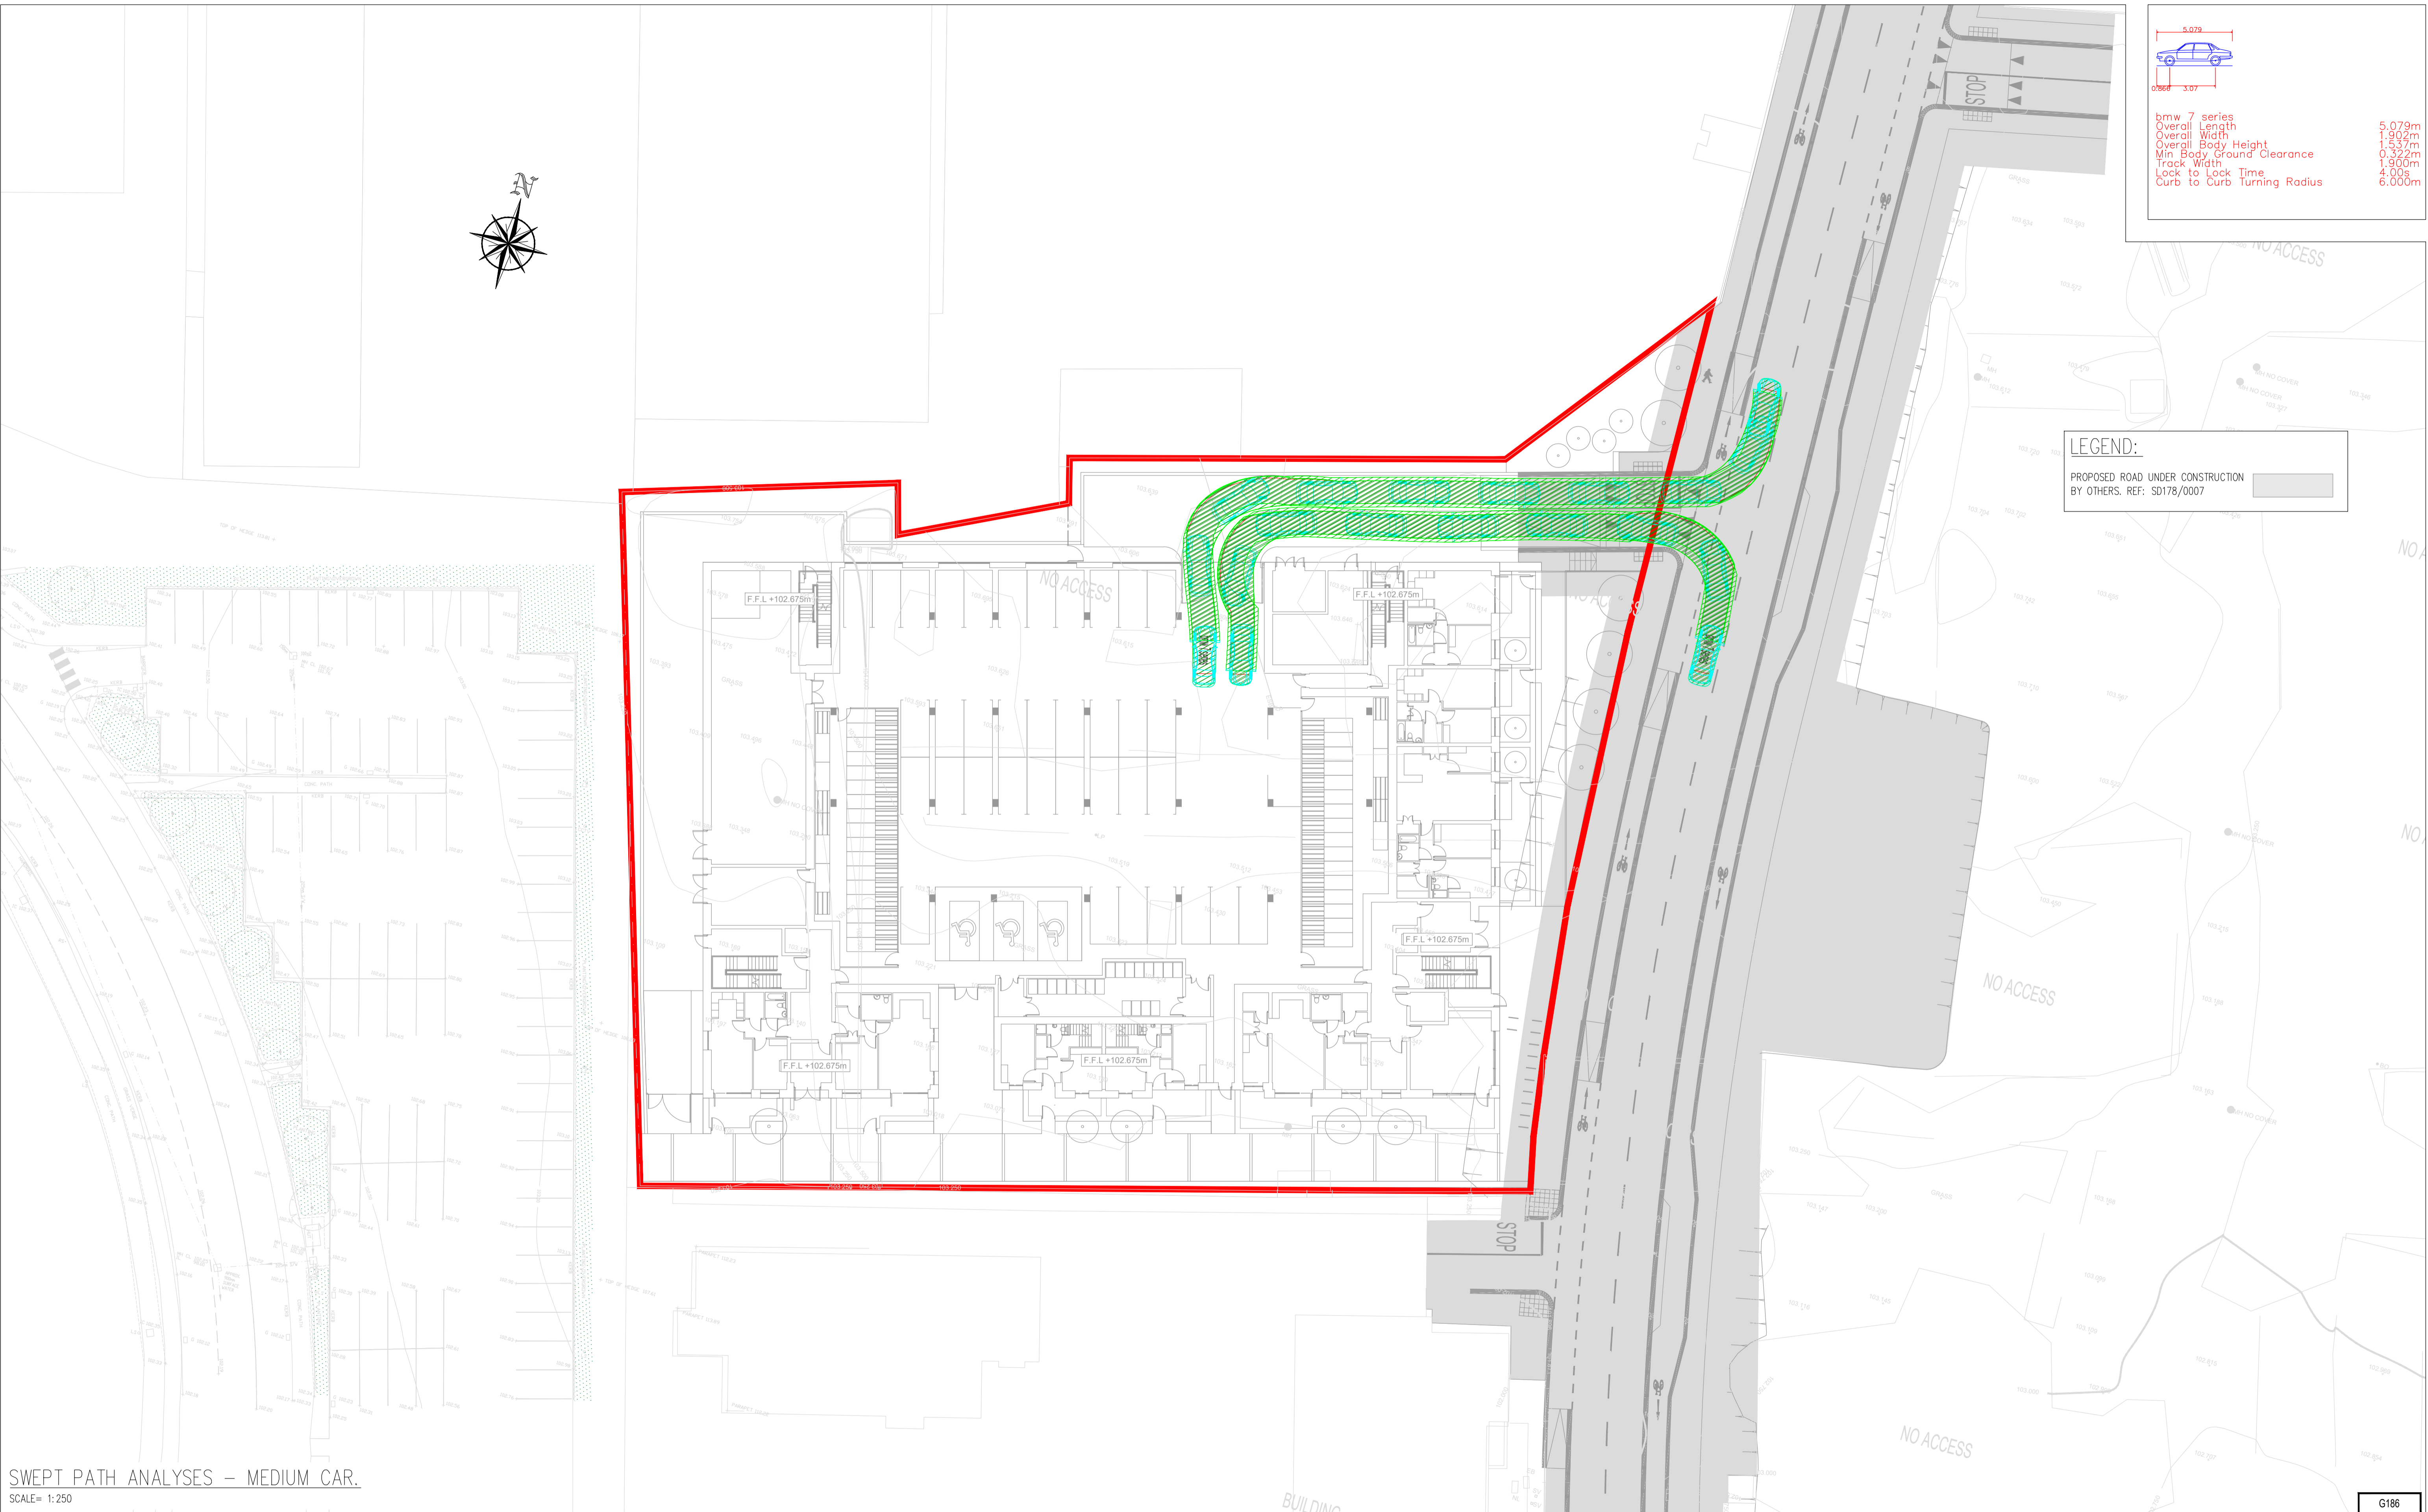

SWEEP PATH ANALYSES – MEDIUM CAR.
 SCALE= 1:250

G186

PLANNING DRAWING.
 NOT FOR CONSTRUCTION.
 ALL LEVELS GIVEN ARE
 RELATIVE TO ORDNANCE DATUM.
 THIS DRAWING HAS BEEN ISSUED FOR INFORMATION
 PURPOSES ONLY AND MUST NOT BE USED
 FOR CONSTRUCTION UNDER ANY CIRCUMSTANCES

NOTES
 1. For setting out refer to Architect's drawings.
 2. This drawing to be read in conjunction with all other Architectural and Engineering drawings and all other relevant drawings and Specifications.
 3. DO NOT SCALE THIS DRAWING. Use figured dimensions only.
 4. No part of this document may be reproduced or transmitted in any form or stored in any retrieval system of any nature without the written permission as copyright holder except as agreed for use on the project for which the document was originally issued.
 5. Ordnance Survey Ireland Licence Number EN 0074020

Rev. No.	Date	REVISION NOTE	Dm. By	Chkd. By

Client	Coady Architects
Project	Belgard Square North Architect
Title	Sweep Path Analysis Medium Car. Sheet 2 of 2
Dwg. No.	TAL-CSC-ZZ-XX-DR-C-0014
Date	28.04.2020
Dm. by	AB
Chkd. by	GS
Appr. by	NB
Scale	AS SHOWN @ A1
Revision	

CS Consulting Group
 DUBLIN | LONDON | LIMERICK
 Head Office
 19-22 Dame Street, Dublin 2.
 T: +353 (0)1 5480863 F: +353 (0)1 9011355
 e: info@csconsulting.ie
 w: www.csconsulting.ie

Quality Environment I.S. EN ISO 9001:2008
 Health & Safety I.S. EN ISO 14001:2004
 I.S. EN ISO 50001:2011
 OHSAS 18001:2007