




**NOTE:**

DESIGN MANUAL FOR URBAN ROADS AND STREETS (DMURS)  
 PROPOSES 2.4mX49.0m SIGHTLINES ON 50KPH SPEED LIMITS  
 ON BUS ROUTES AS PER TABLE 4.2.

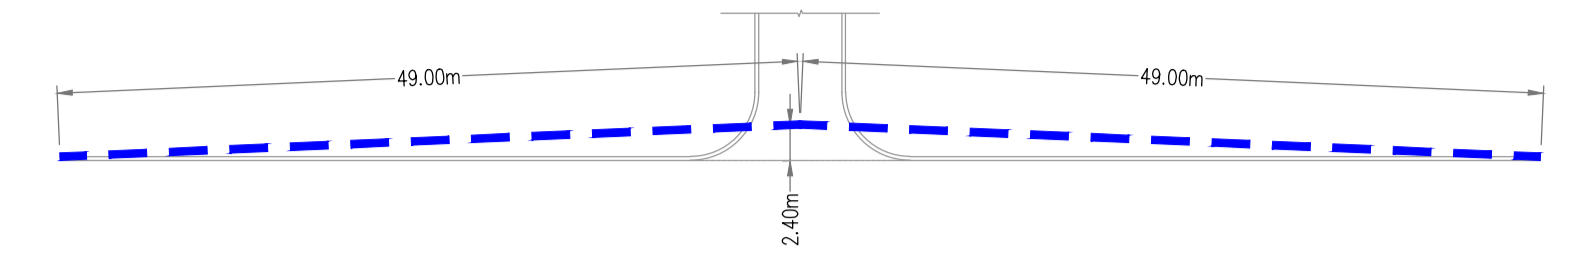

VISIBILITY SPLAY 50KPH ON BUS ROUTE.

SCALE: 1:500

**SSD STANDARDS**

Design Speed (km/h)	SSD Standard (metres)
10	7
20	14
30	23
40	33
50	45
60	59

Forward Visibility

Design Speed (km/h)	SSD Standard (metres)
10	8
20	15
30	24
40	36
50	49
60	65


Forward Visibility on Bus Routes

DMURS TABLE 4.2

**LEGEND:**

SITE BOUNDARY

PROPOSED ROAD UNDER CONSTRUCTION BY OTHERS. REF: SD178/0007

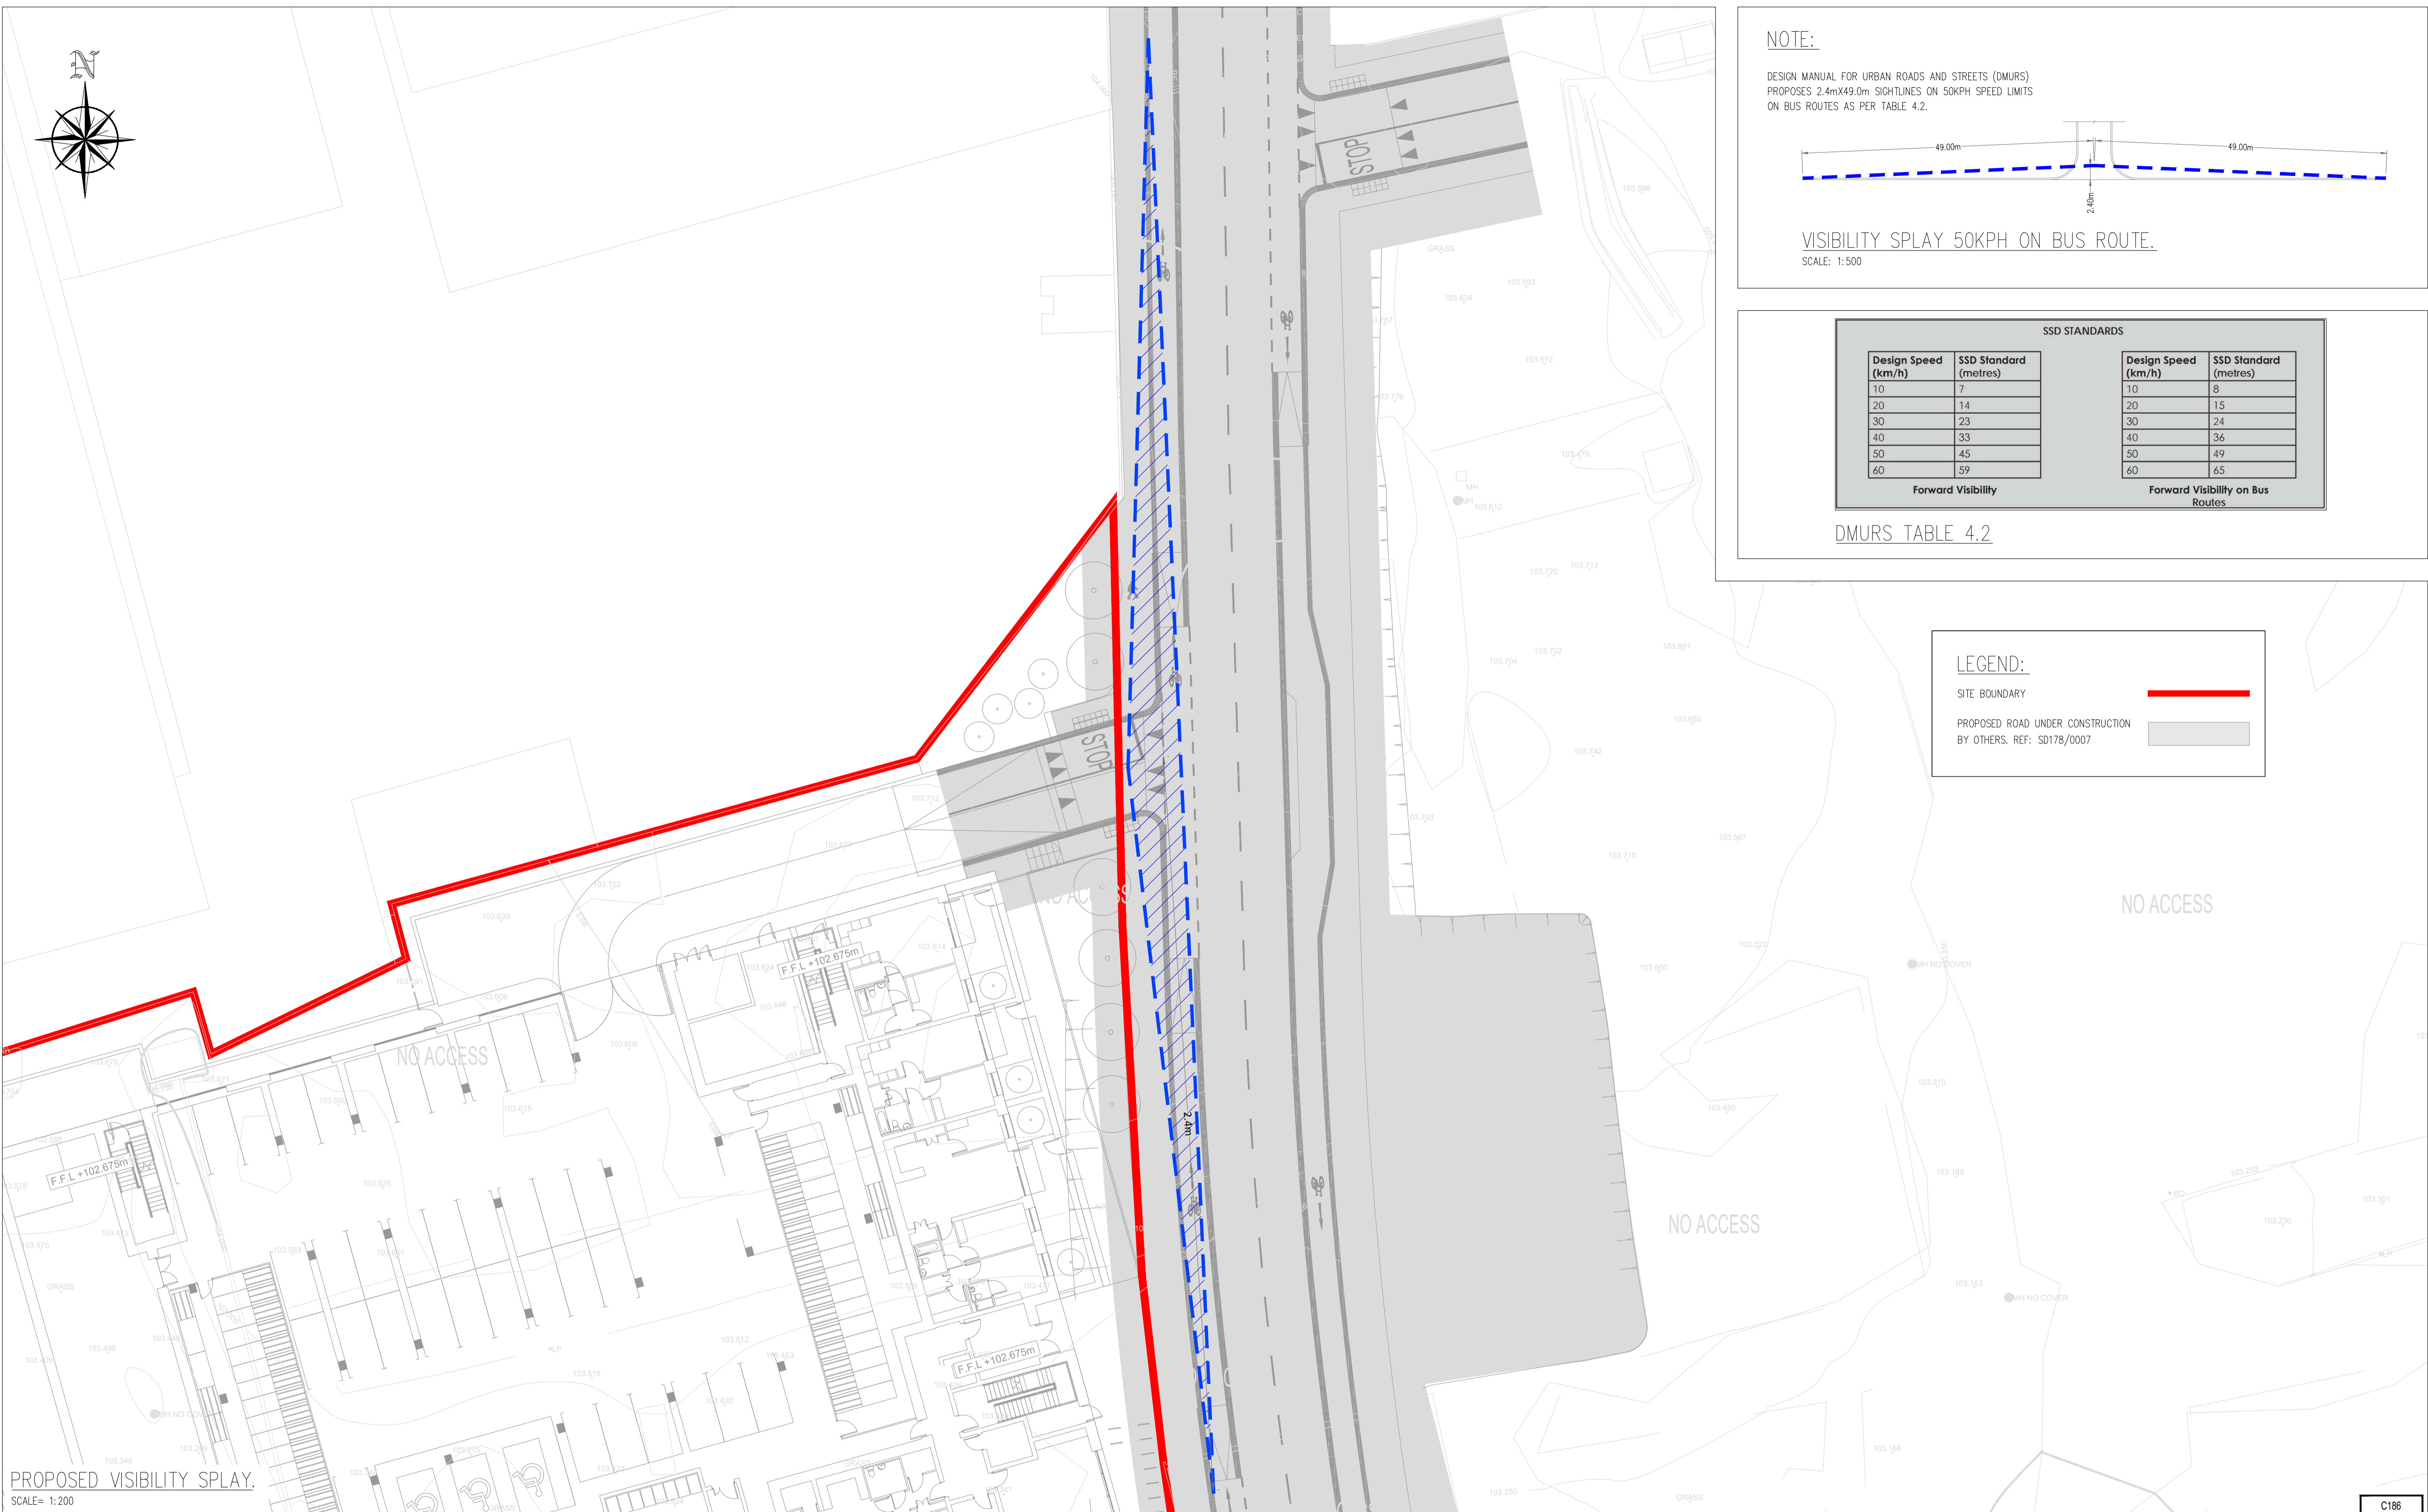

PROPOSED VISIBILITY SPLAY.  
 SCALE= 1:200

C186

**PLANNING DRAWING.**  
 NOT FOR CONSTRUCTION.  
 ALL LEVELS GIVEN ARE  
 RELATIVE TO ORDNANCE DATUM.  
 THIS DRAWING HAS BEEN ISSUED FOR INFORMATION  
 PURPOSES ONLY AND MUST NOT BE USED  
 FOR CONSTRUCTION UNDER ANY CIRCUMSTANCES

- NOTES**
- For setting out refer to Architect's drawings.
  - This drawing to be read in conjunction with all other Architectural and Engineering drawings and all other relevant drawings and Specifications.
  - DO NOT SCALE THIS DRAWING. Use figured dimensions only.
  - No part of this document may be reproduced or transmitted in any form or stored in any retrieval system of any nature without the written permission as copyright holder except as agreed for use on the project for which the document was originally issued.
  - Ordnance Survey Ireland Licence Number EN 0074020

Rev. No.	Date	REVISION NOTE	Dim. By	Chkd. By

Architect	Coady Architects			
Project	Belgard Square North Tallaght			
Title	Proposed Visibility Splay			
Dwg. No.	TAL-CSC-ZZ-XX-DR-C-0015			
Date	Dim by	Chkd by	Aprvd by	Scale
28.04.2020	AB	GS	NB	1:200 @A1

**CS Consulting Group**  
 DUBLIN | LONDON | LIMERICK

Head Office  
 19-22 Dame Street, Dublin 2.  
 T: +353 (0)1 5480863 F: +353 (0)1 9011355  
 e: info@csconsulting.ie  
 w: www.csconsulting.ie

Quality  
 Environment I.S. EN ISO 9001:2008  
 Energy I.S. EN ISO 14001:2004  
 Health & Safety I.S. EN ISO 50001:2011  
 OHSAS 18001:2007