





H O U S I N G
D E V E L O P M E N T
L I N D I S F A R N E
D 2 2

LEGEND

- PROPOSED PRIMARY SITE NOTICE LOCATION
- PROPOSED ADVISORY SITE NOTICE LOCATIONS

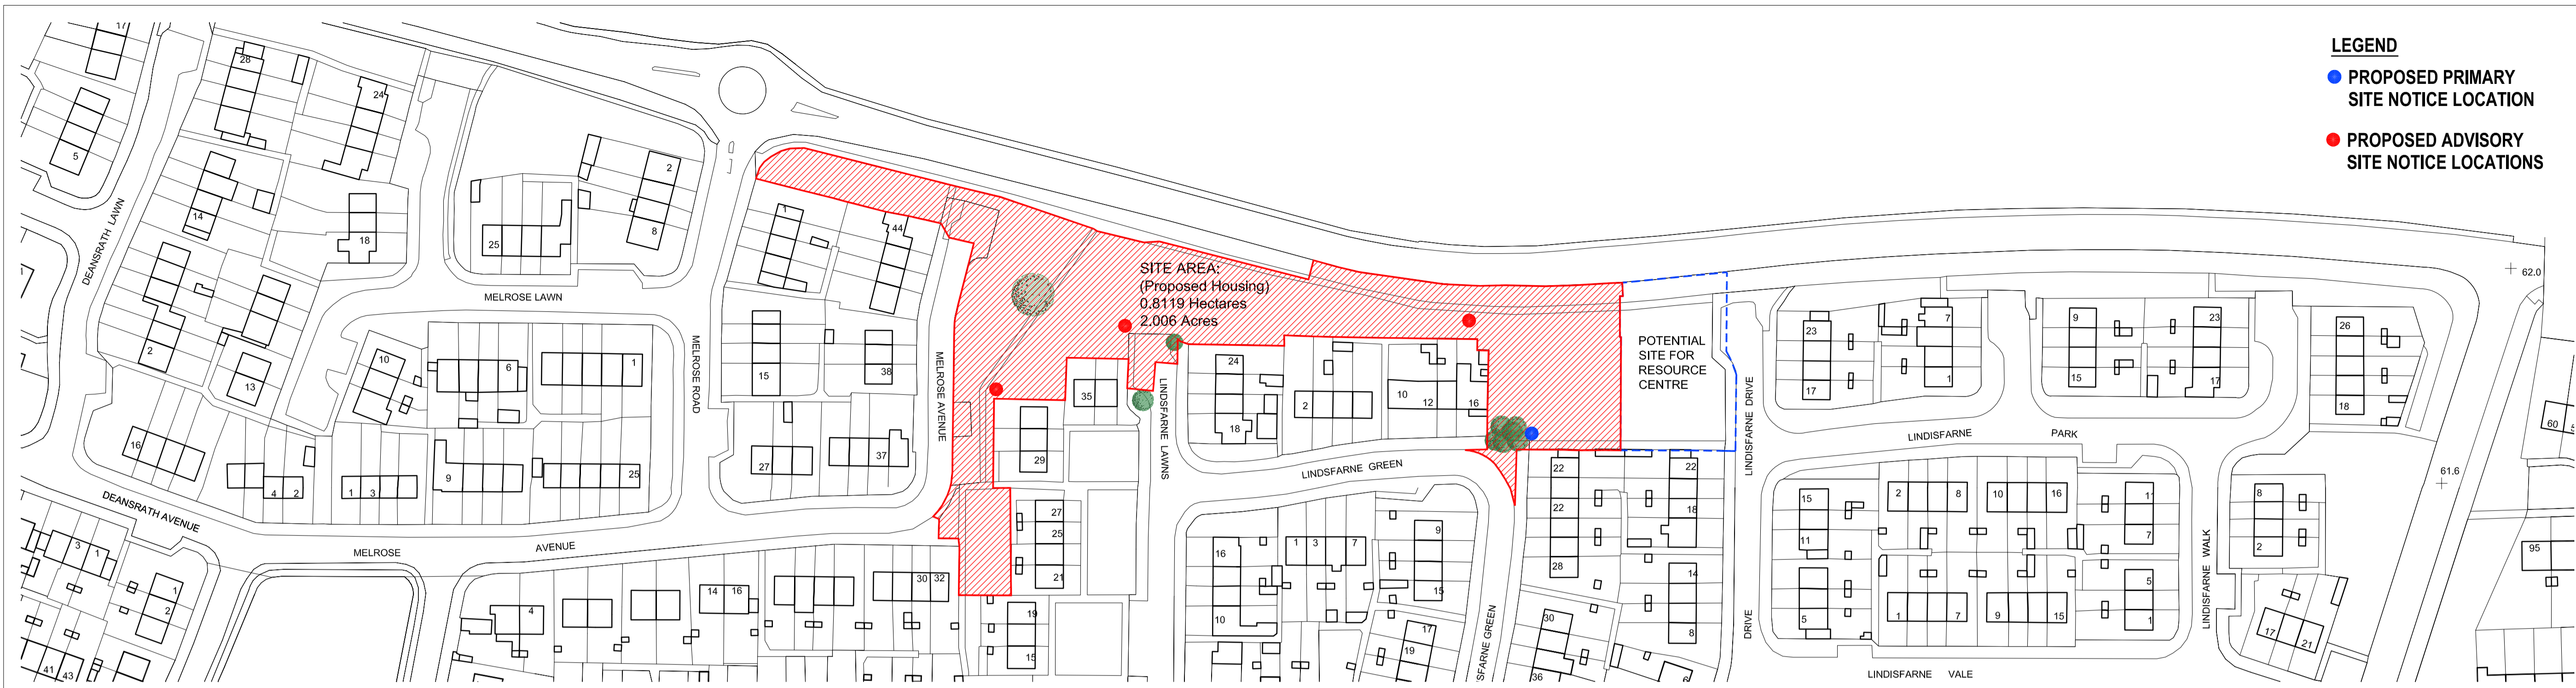

01 SITE LOCATION MAP
1:1000 (A1)

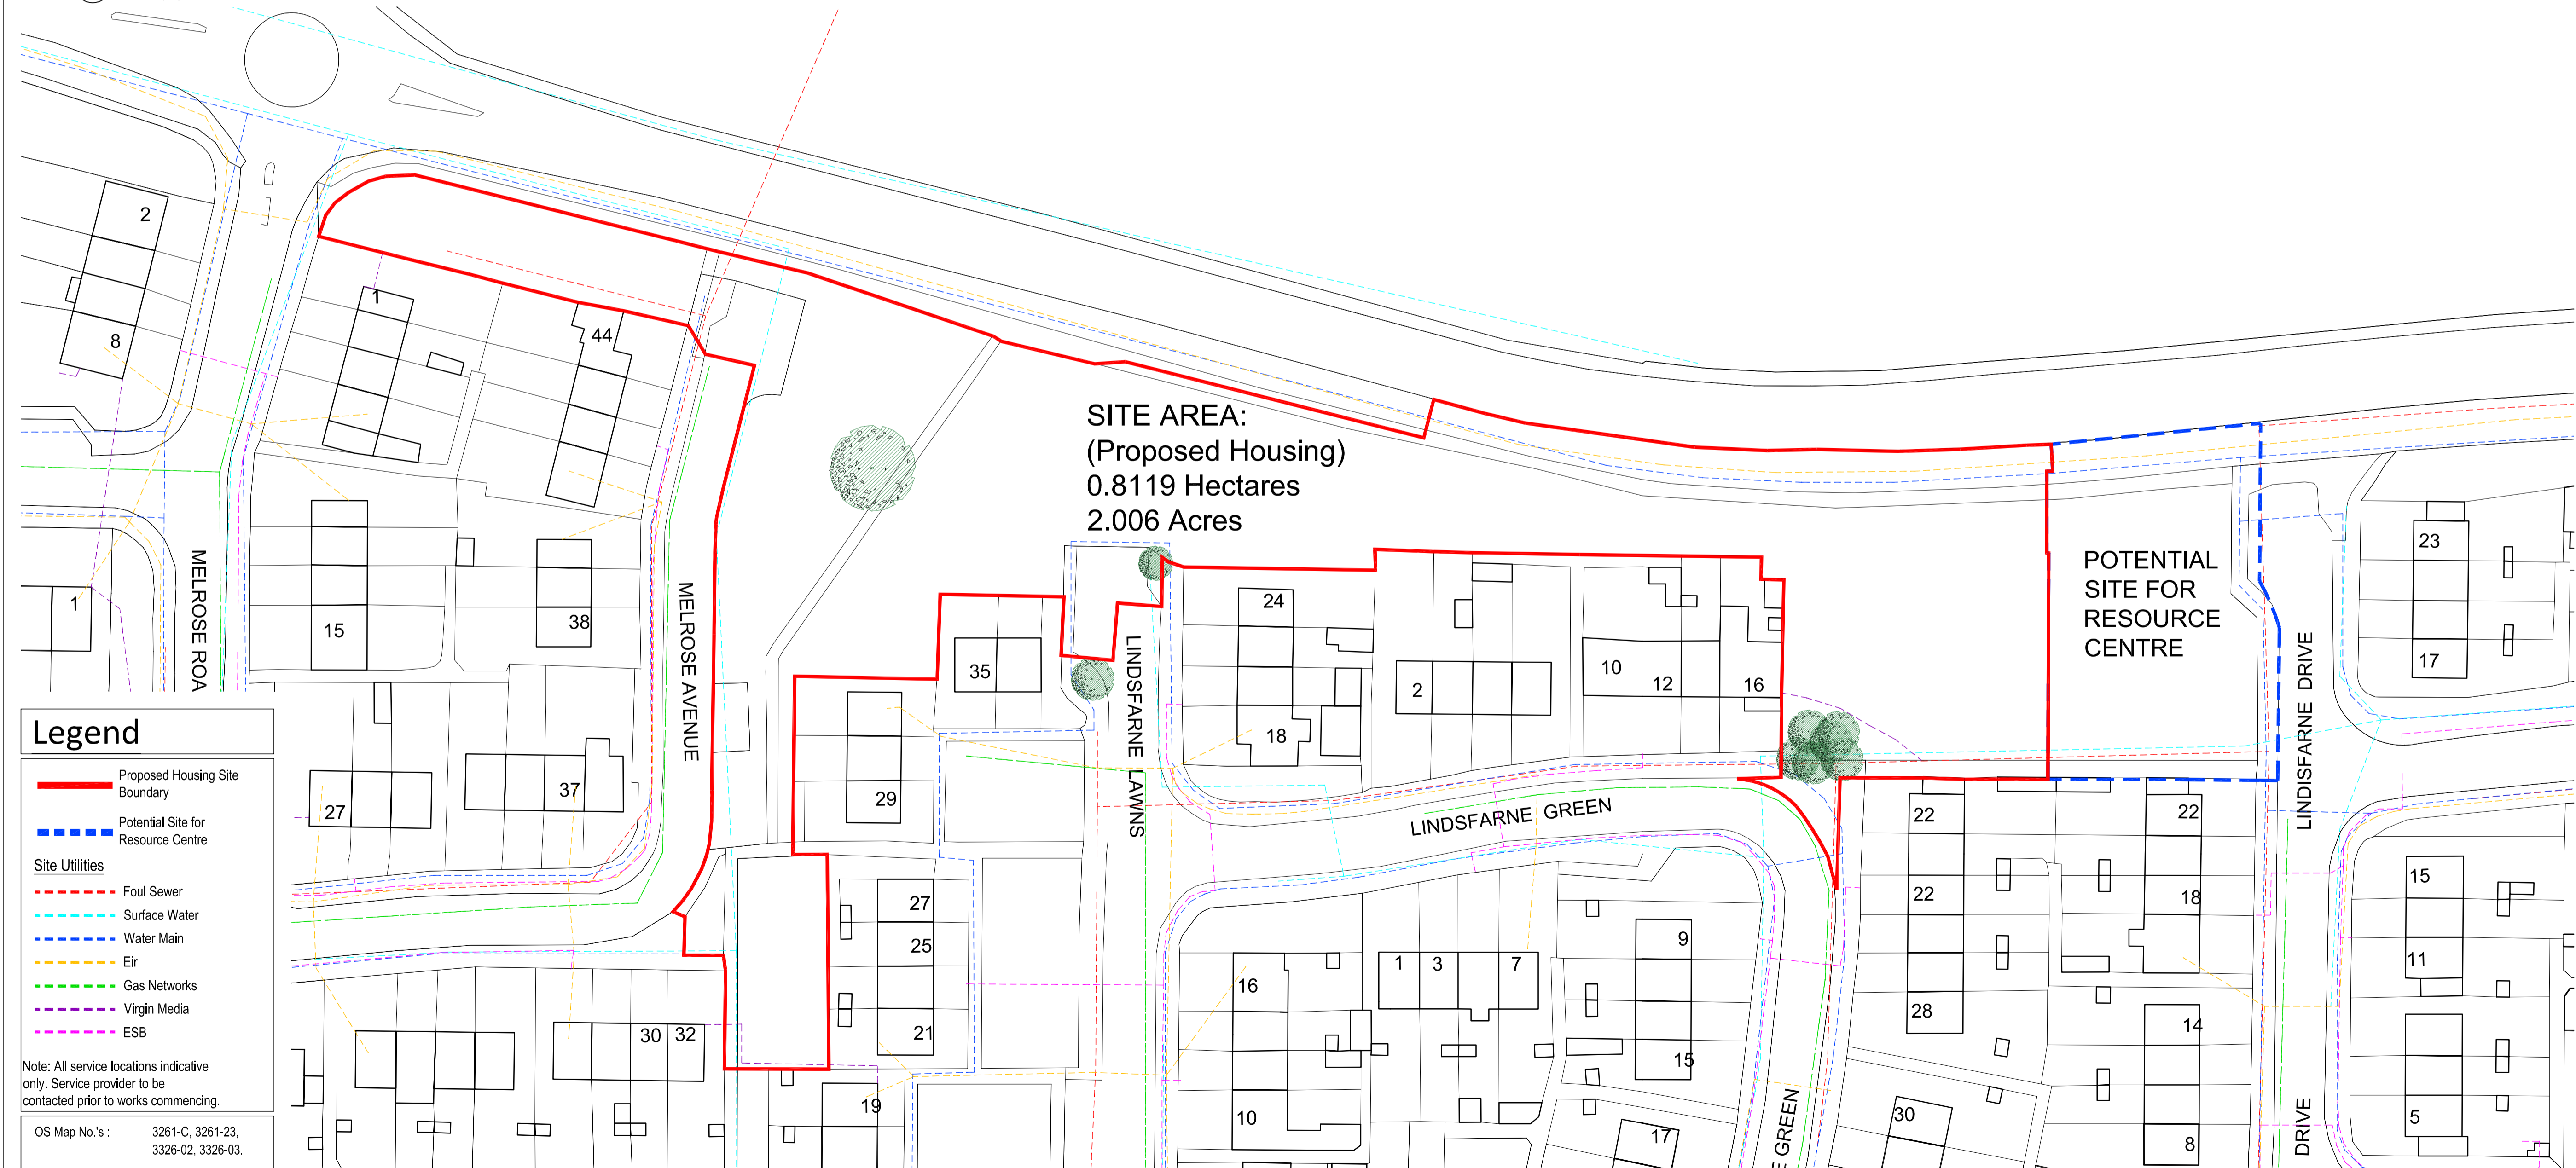

Legend

- Proposed Housing Site Boundary
- Potential Site for Resource Centre

Site Utilities

- Foul Sewer
- Surface Water
- Water Main
- Eir
- Gas Networks
- Virgin Media
- ESB

Note: All service locations indicative only. Service provider to be contacted prior to works commencing.

OS Map No.'s : 3261-C, 3261-23, 3326-02, 3326-03.

02 EXISTING SITE & CONSTRAINTS
1:500 (A1)