




Legend

- Proposed Housing Site Boundary
- Potential Site for Resource Centre

OS Map No.'s : 3261-C, 3261-23, 3326-02, 3326-03.

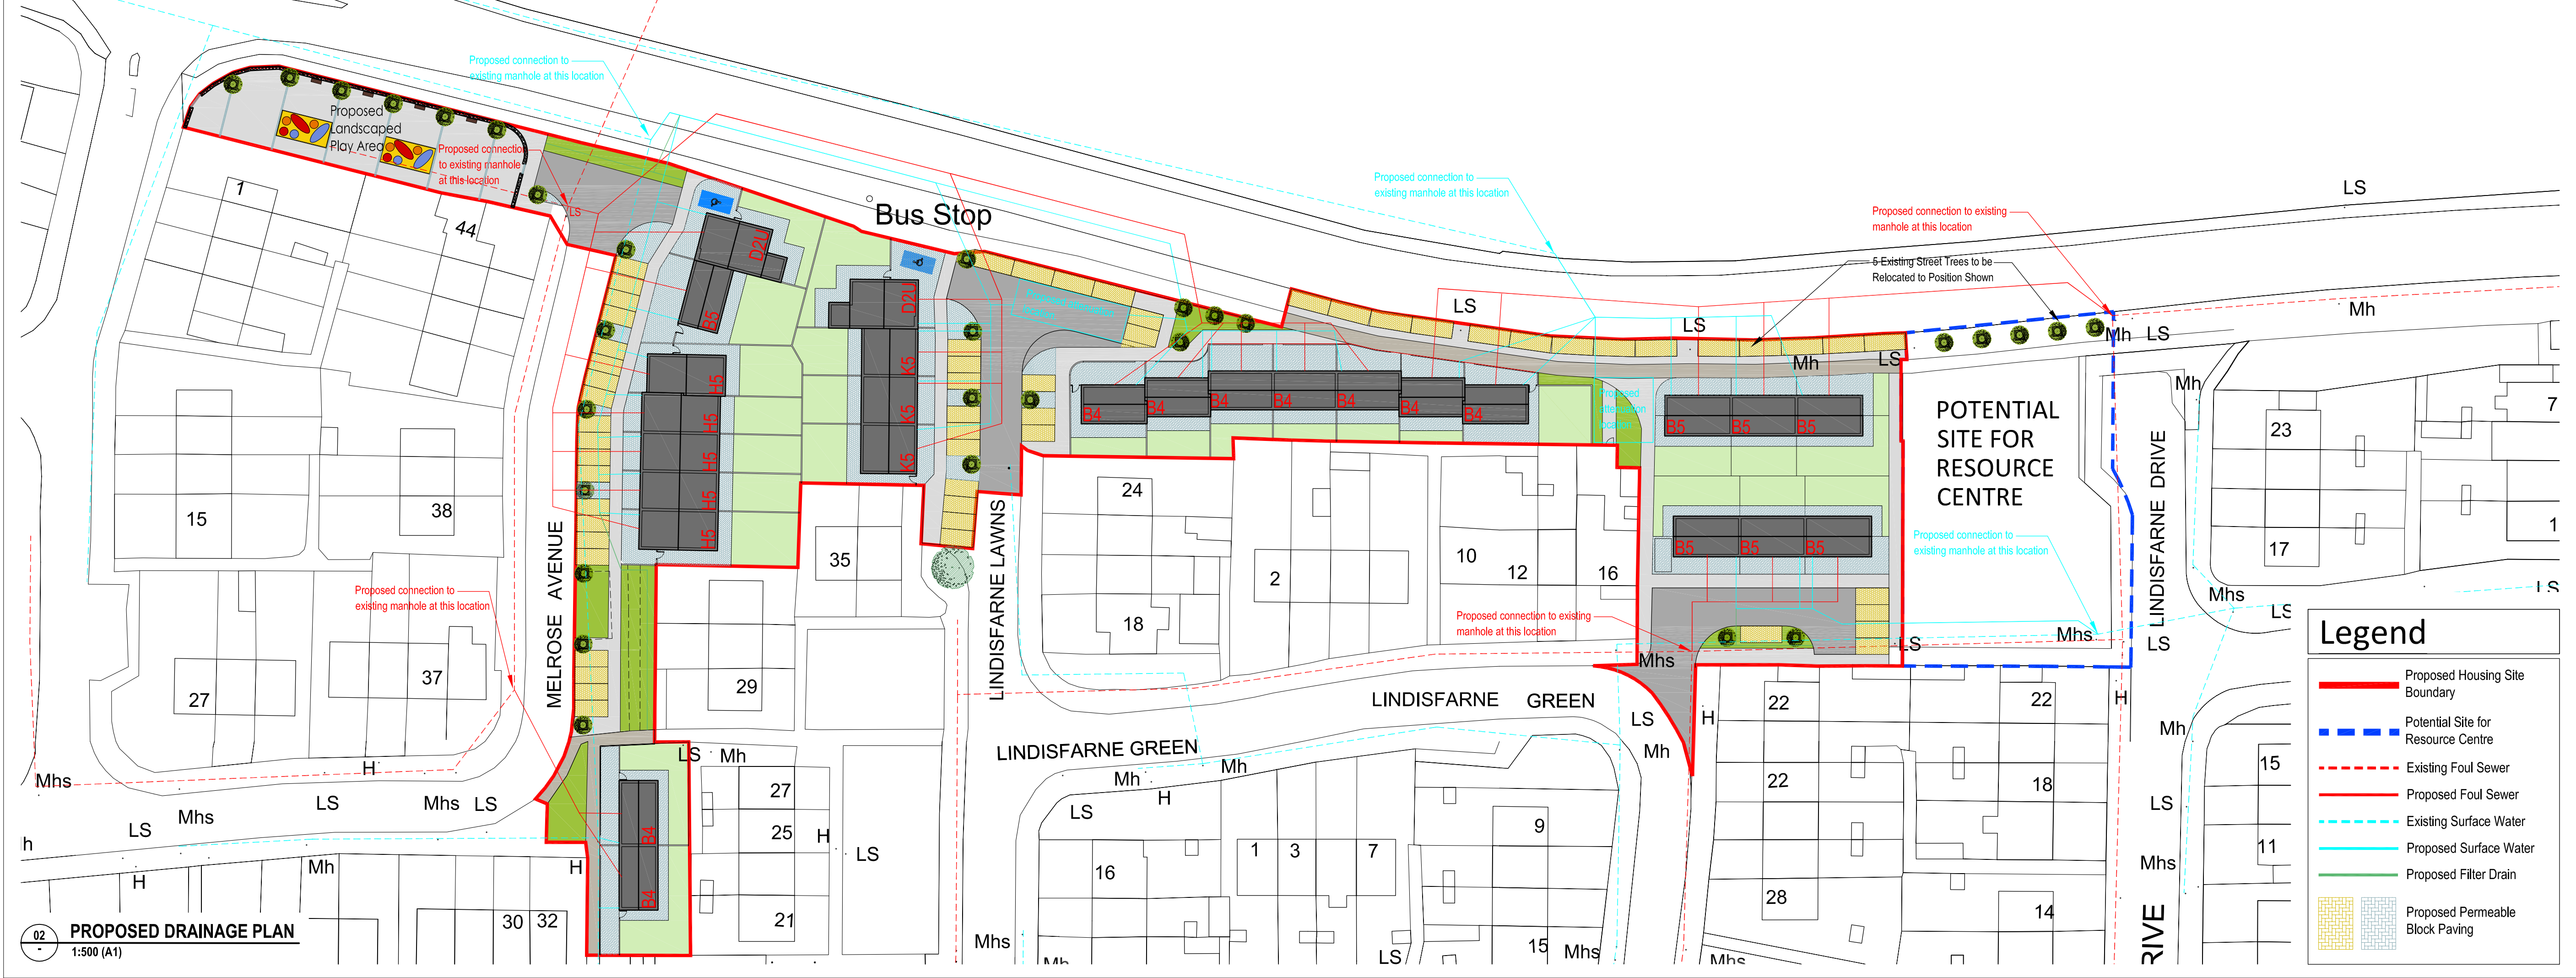

Legend

- Proposed Housing Site Boundary
- Potential Site for Resource Centre
- Existing Foul Sewer
- Proposed Foul Sewer
- Existing Surface Water
- Proposed Surface Water
- Proposed Filter Drain
- Proposed Permeable Block Paving