




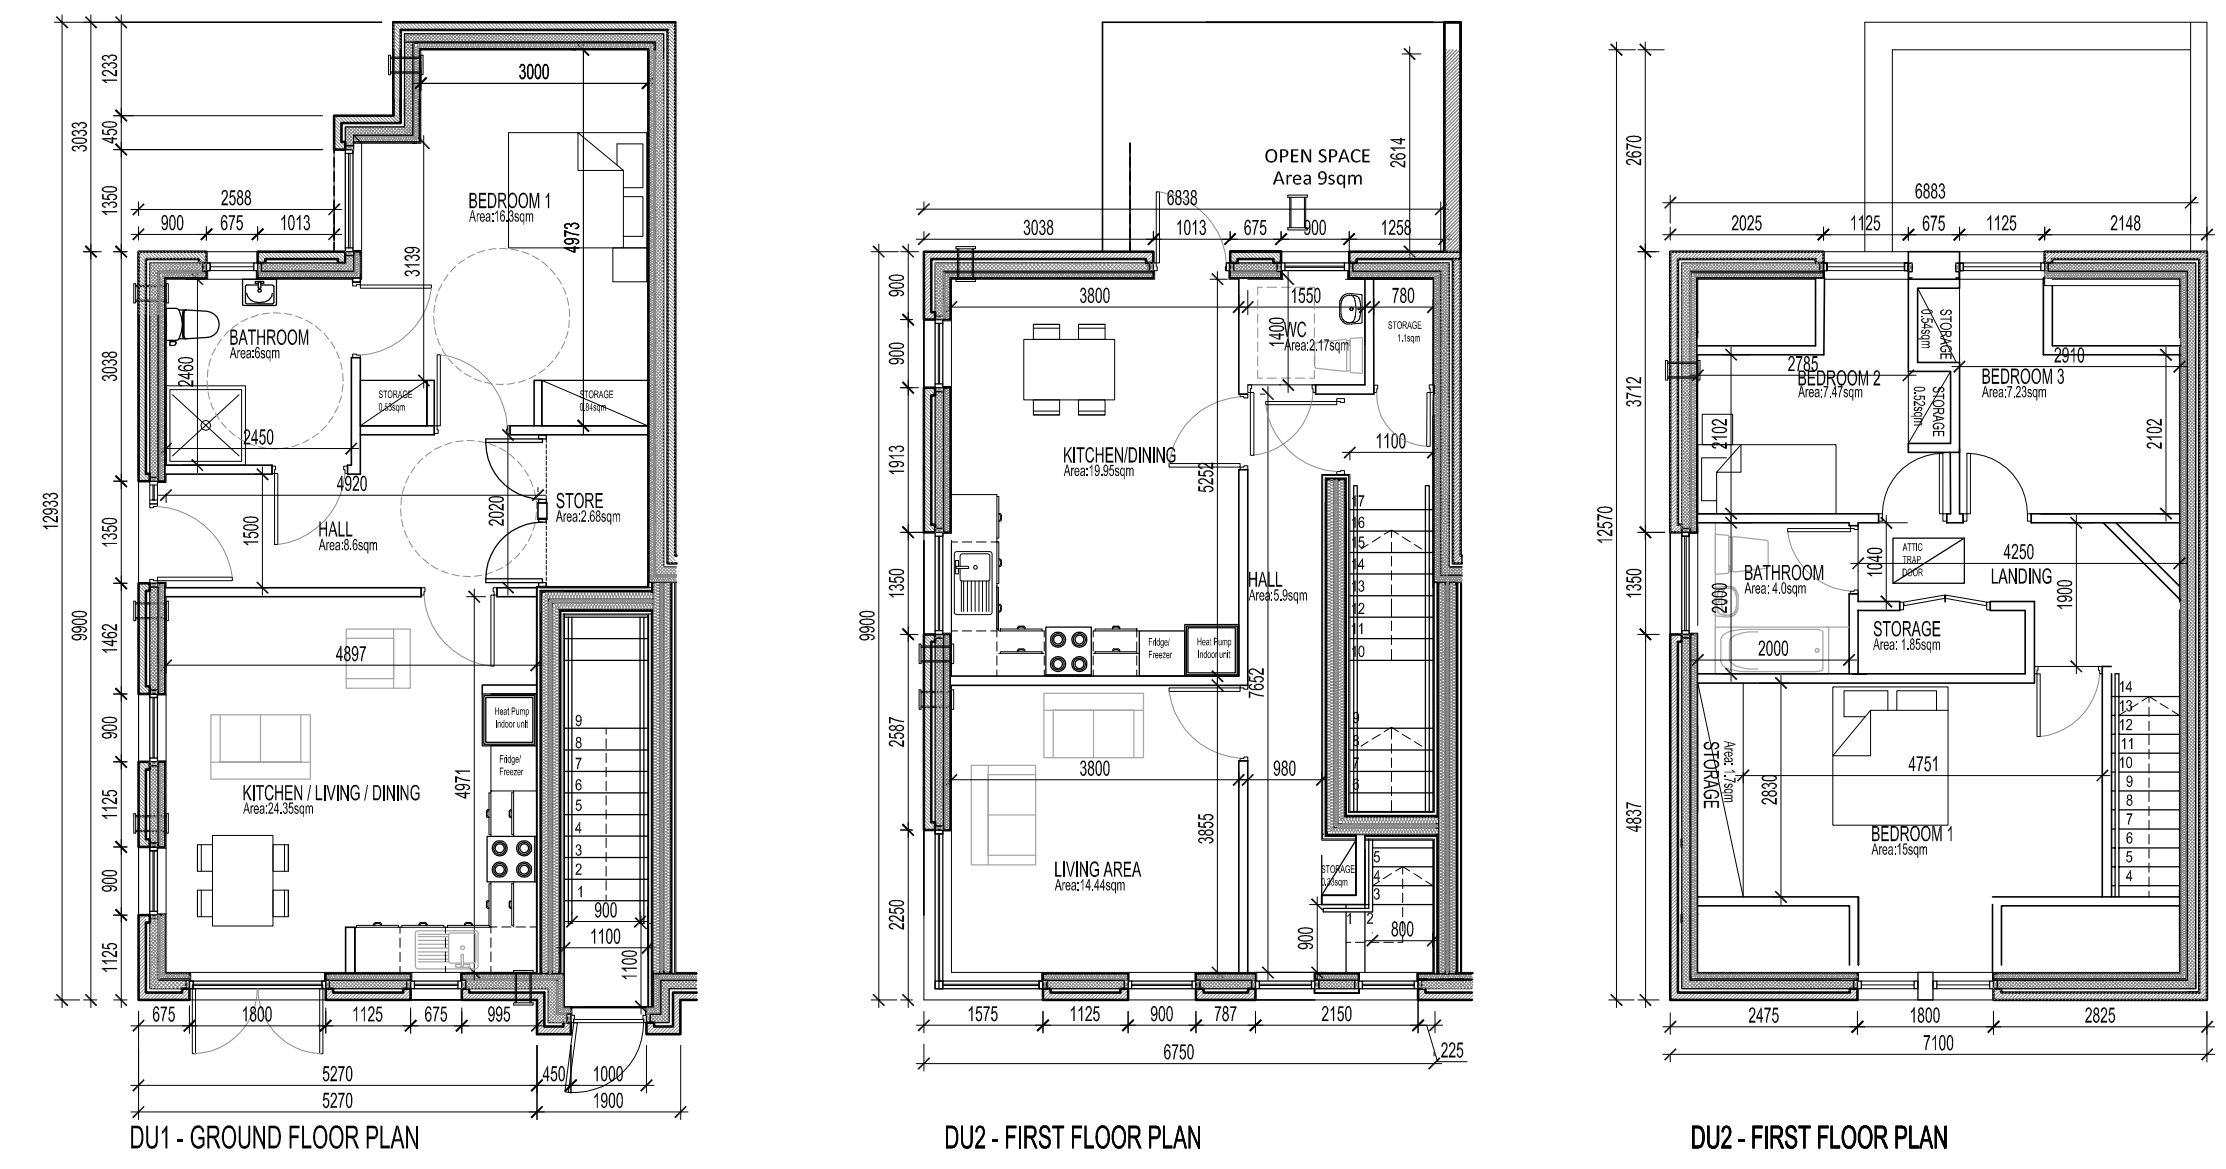


NORTH

D2U- HOUSE TYPE


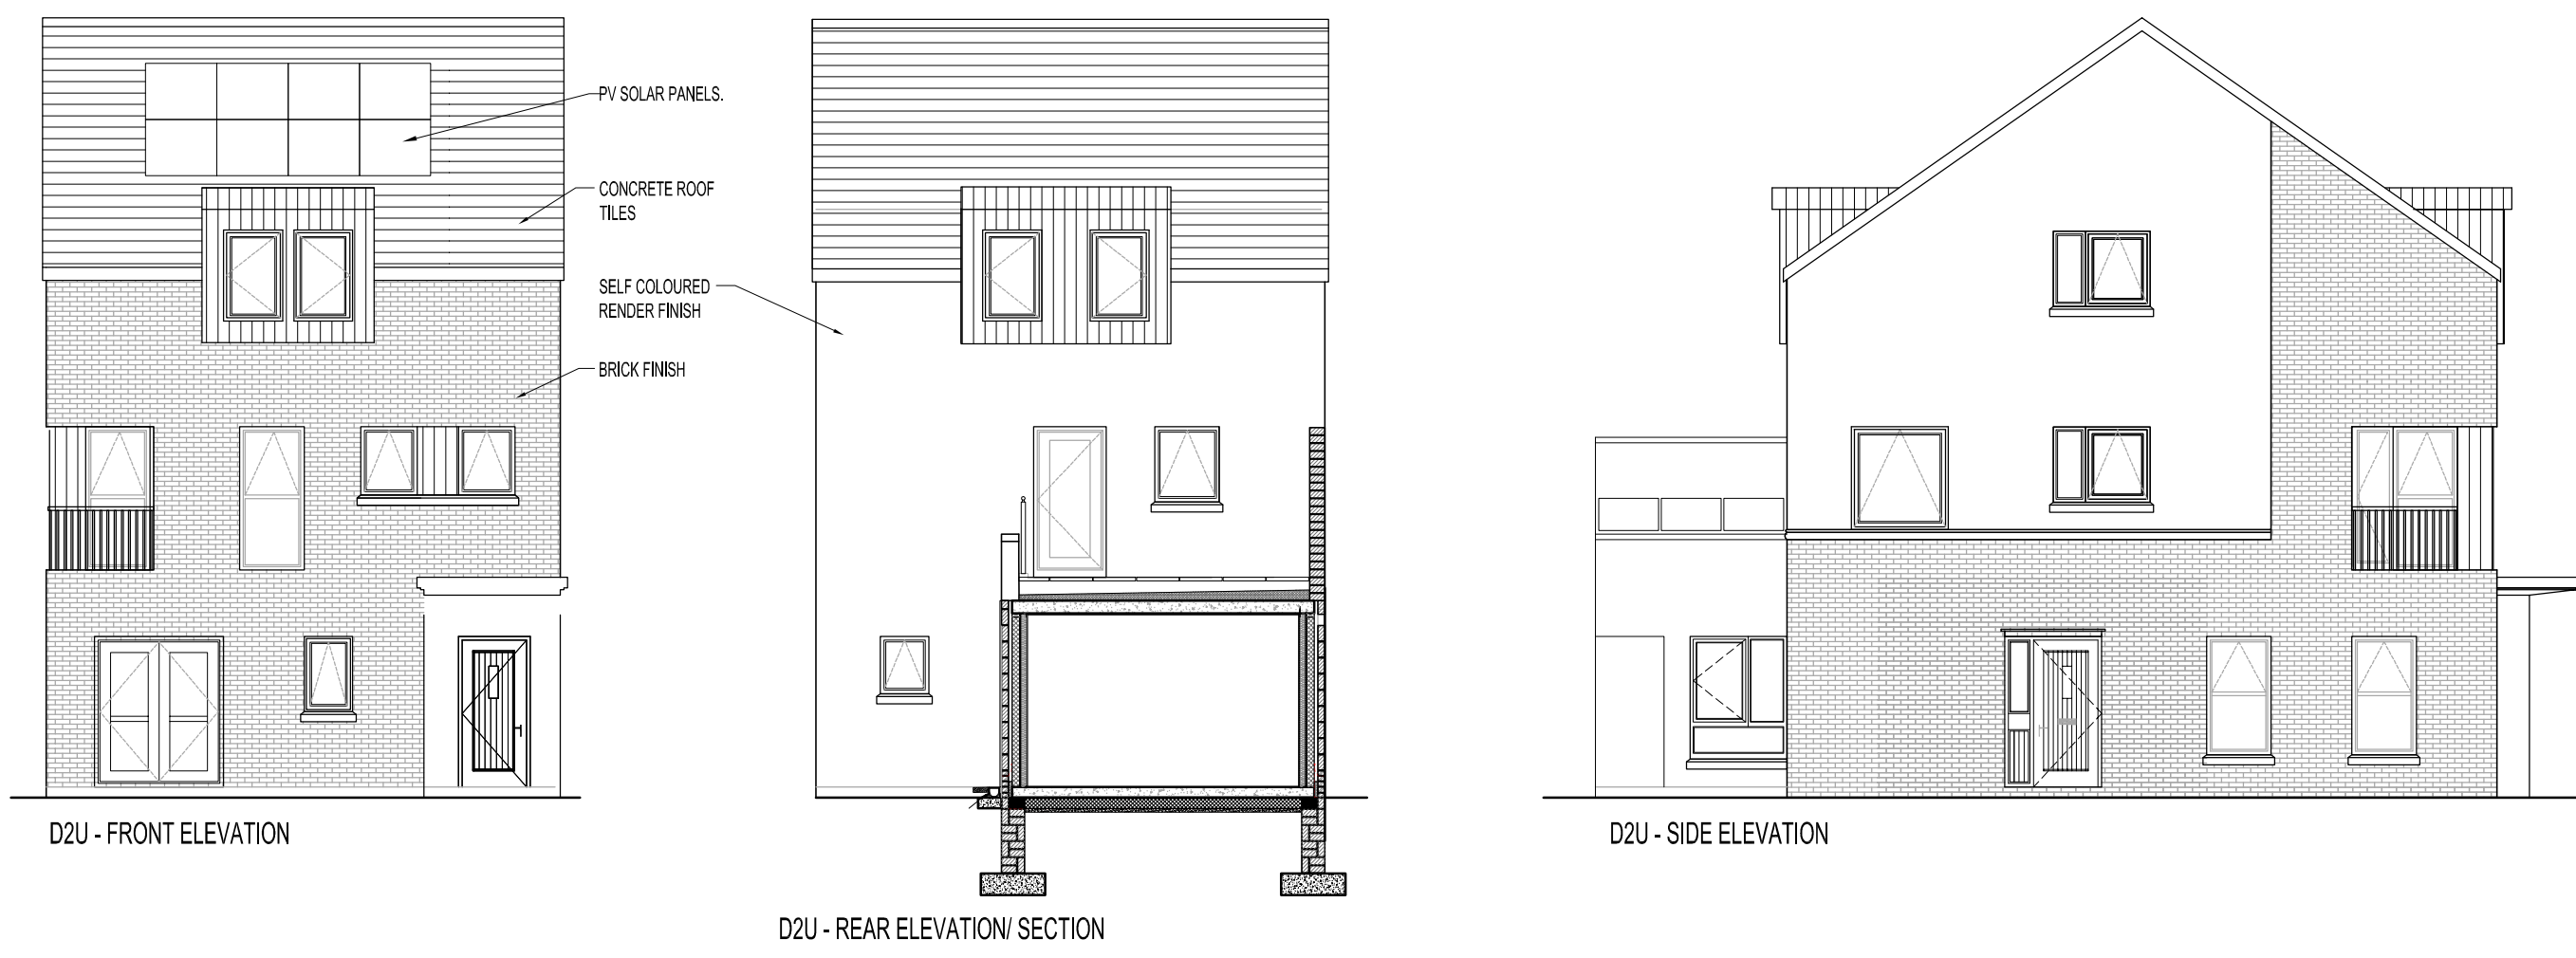


H5- HOUSE TYPE

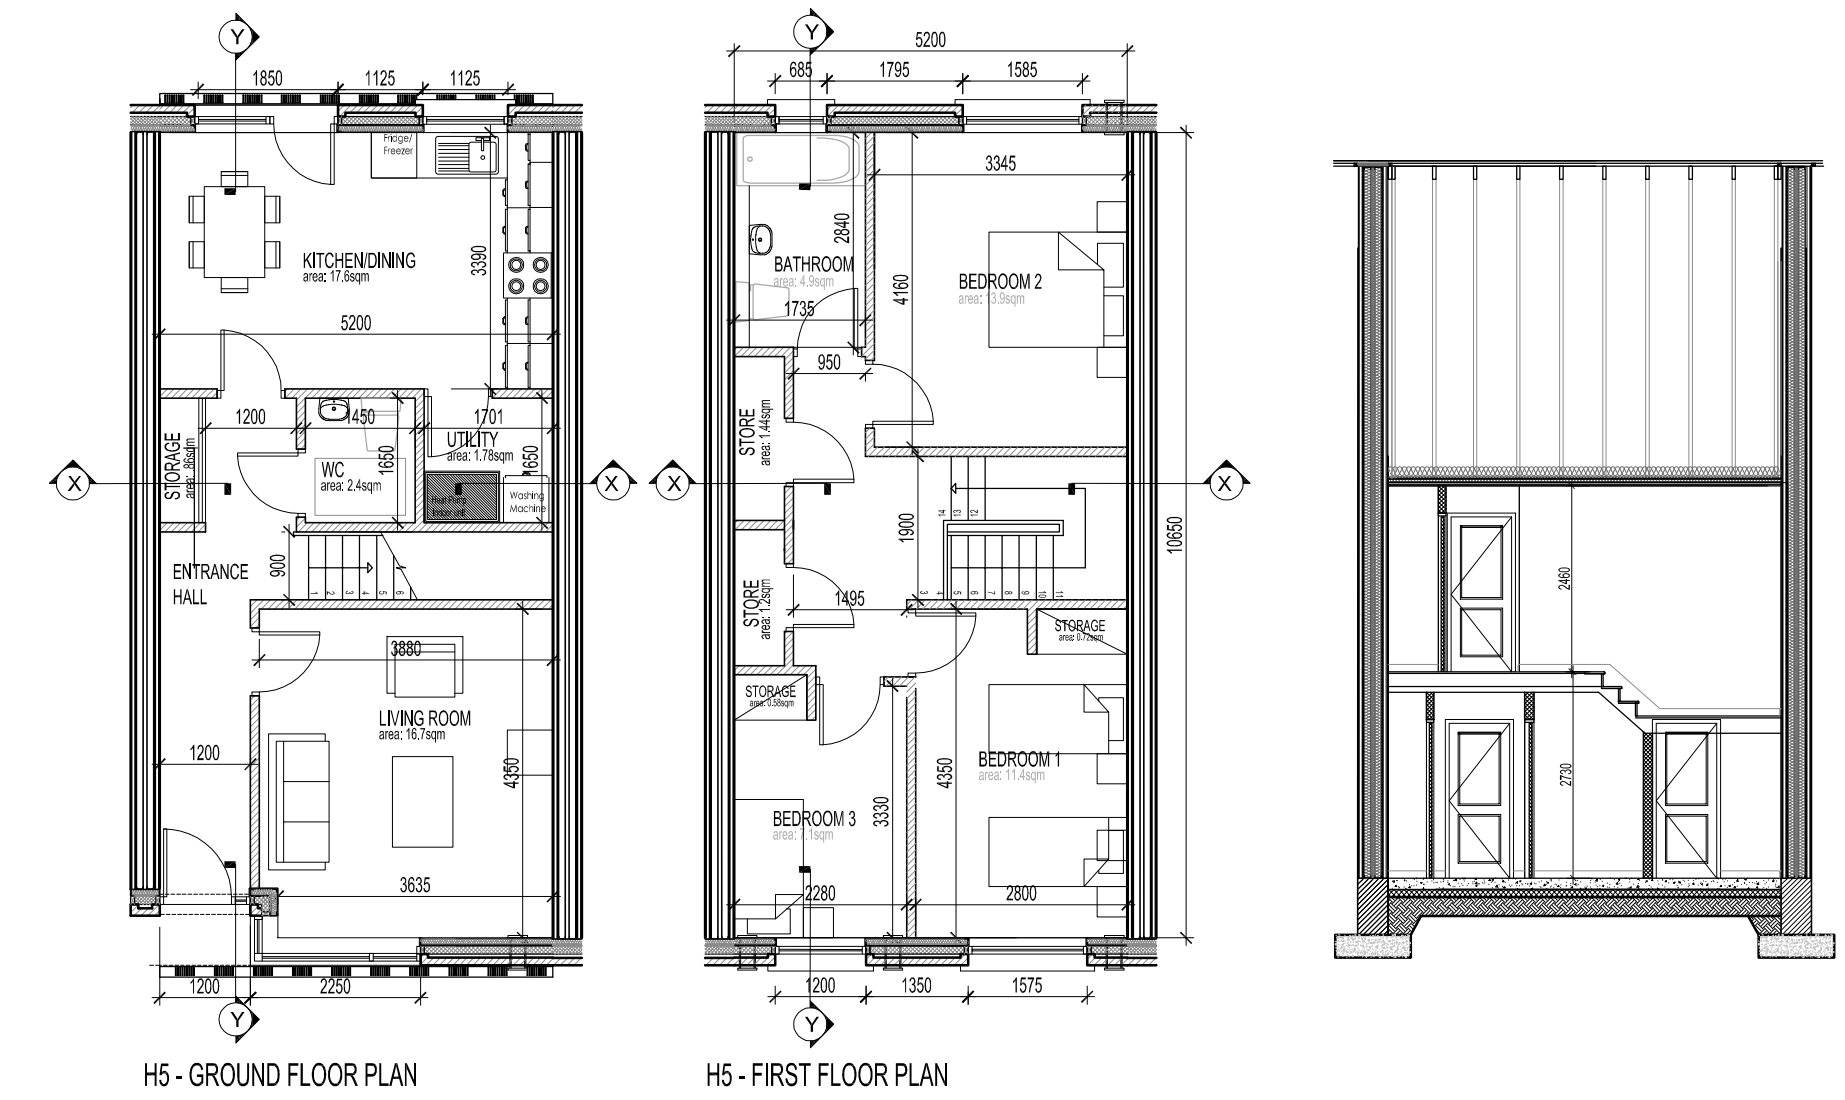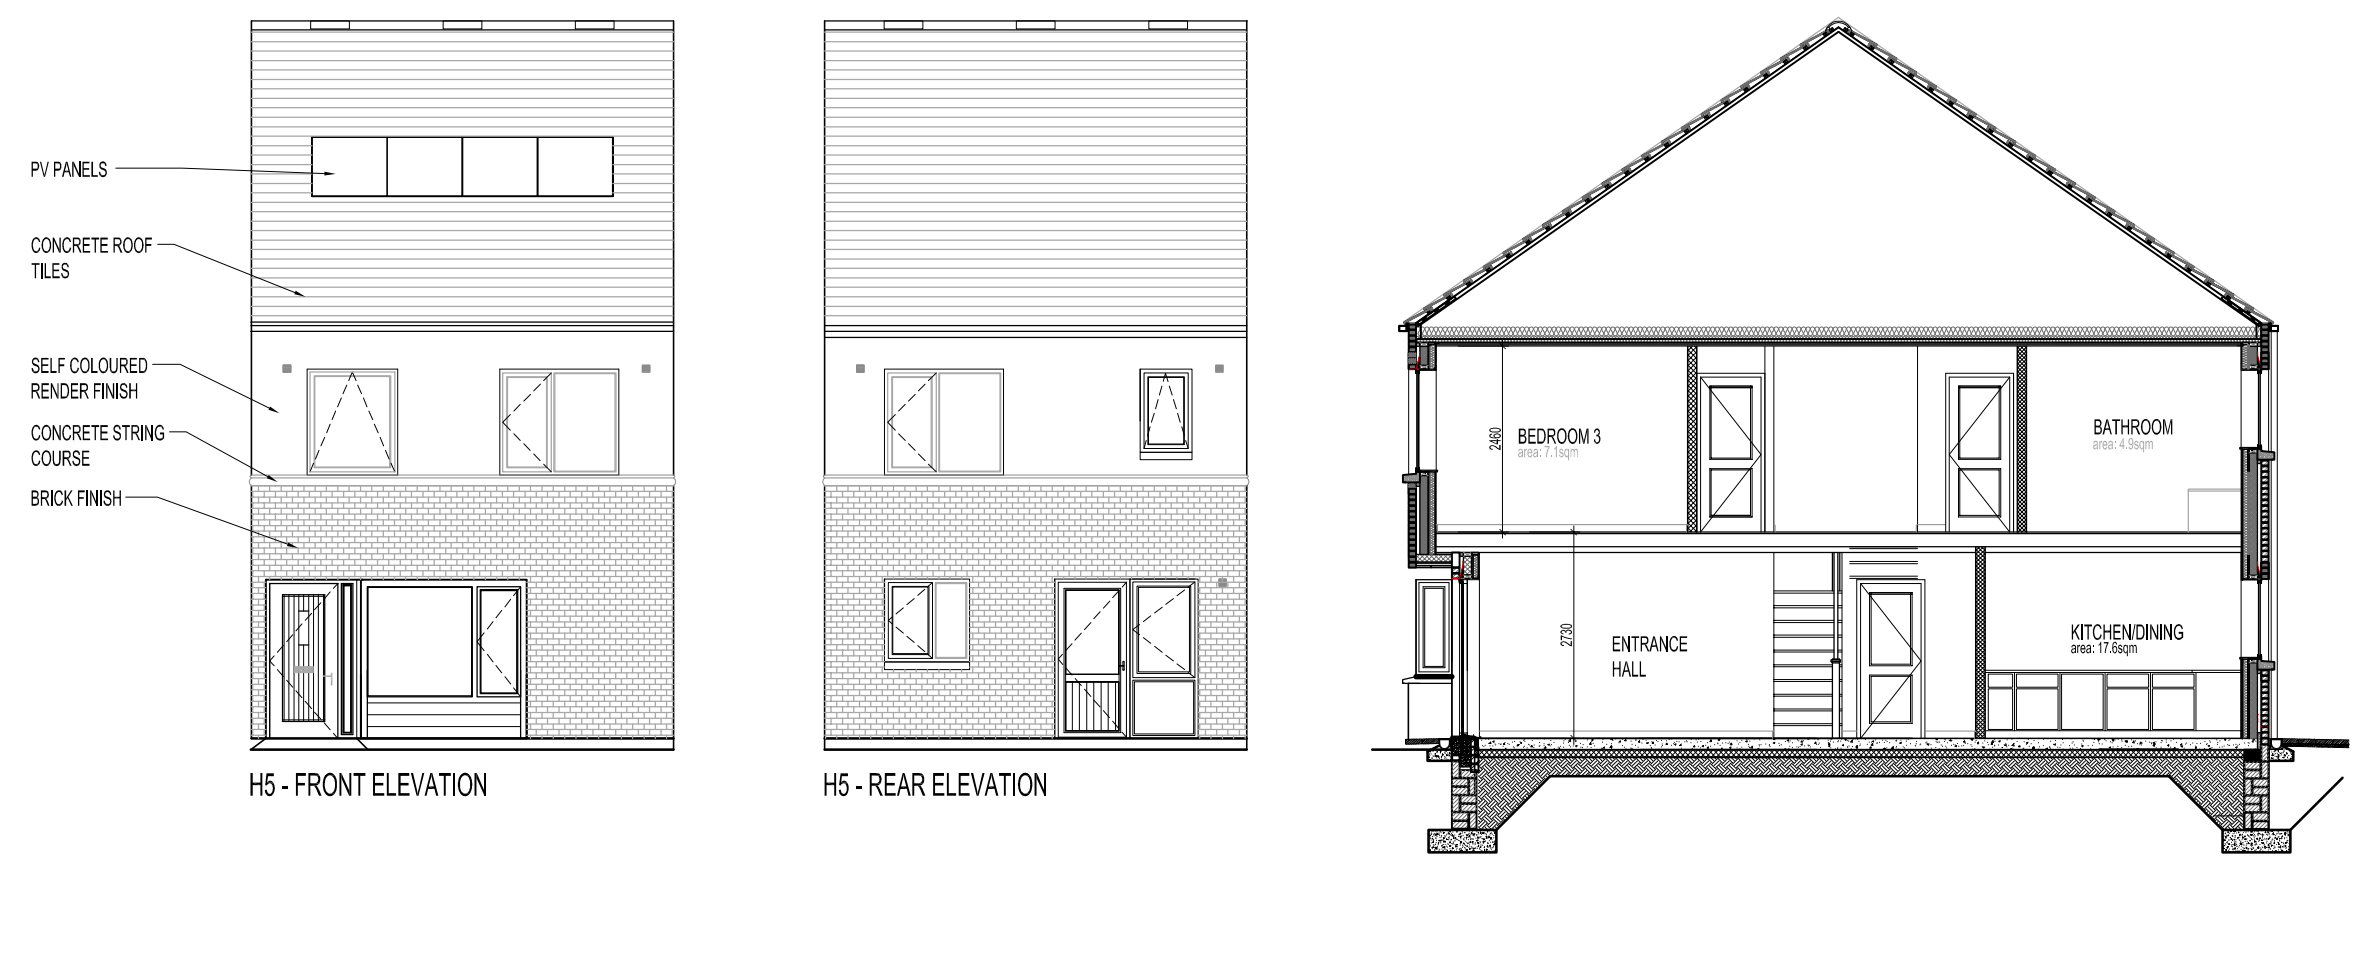

K5 - House Description		
Five person house unit.		
Area Statement		
	SqM	DCE
GF Footprint:	54.38	
FF Footprint:	55.82	
Total GF+FF Area:	110.20	92.00 [+18.20]
Total Storage:	4.80	5.00 [+0.20]
GROUND FLOOR		
WC	2.40	
Living Room	18.70	13.00 [+3.70]
Kitchen/Dining	17.60	
Aggregate Living Area	34.30	34.00 [+0.30]
FIRST FLOOR		
Bed Room-1	11.40	11.40
Bed Room-2	13.90	13.00 [+0.90]
Bed Room-3	7.10	7.10
Aggregate BR area	32.40	31.50 [+0.90]

K5- HOUSE TYPE

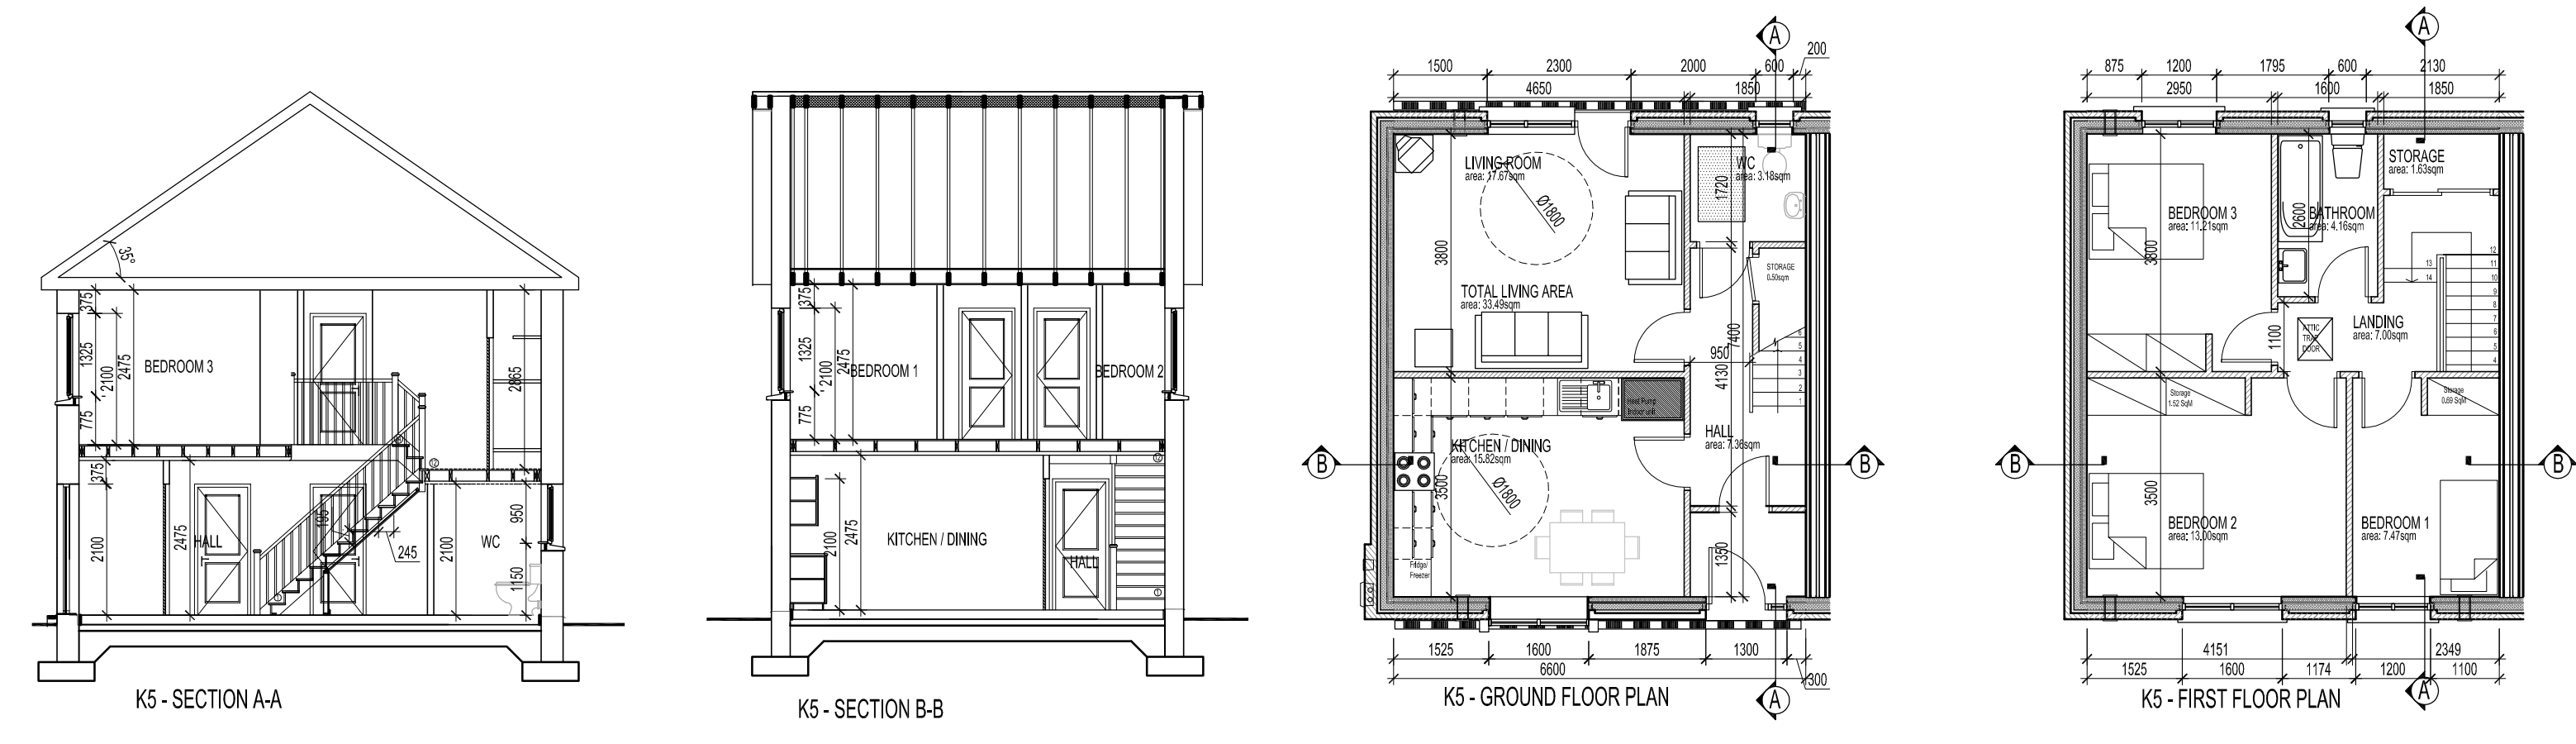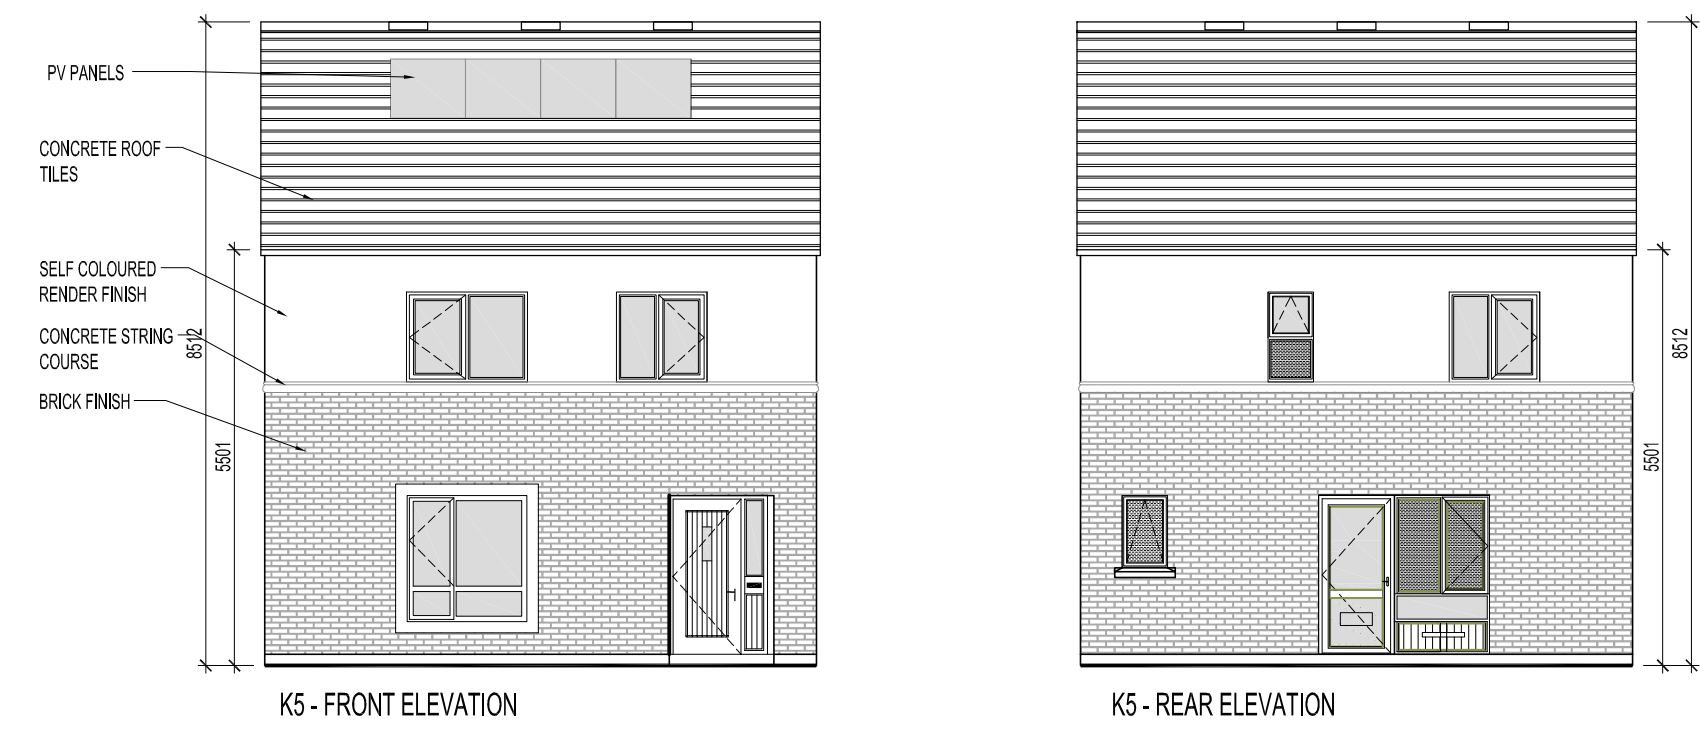

K5 - House Description		
Five person house unit.		
Area Statement		
	SqM	DCE
GF Footprint:	48.83	
FF Footprint:	48.83	
Total GF+FF Area:	97.66	92.00 [+5.66]
Total Storage:	4.34	5.00 [+0.66]
GROUND FLOOR		
WC	3.18	
Living Room	17.67	13.00 [+4.67]
Kitchen/Dining	15.82	
Aggregate Living Area	33.49	34.00 [+0.51]
FIRST FLOOR		
Bed Room-1	7.47	7.10 [+0.37]
Bed Room-2	13.00	13.00
Bed Room-3	11.21	11.40 [-0.19]
Aggregate BR area	31.68	31.50 [+0.18]

HOUSING DEVELOPMENT LINDISFARNE D22

SHEET 05
PART 8

