

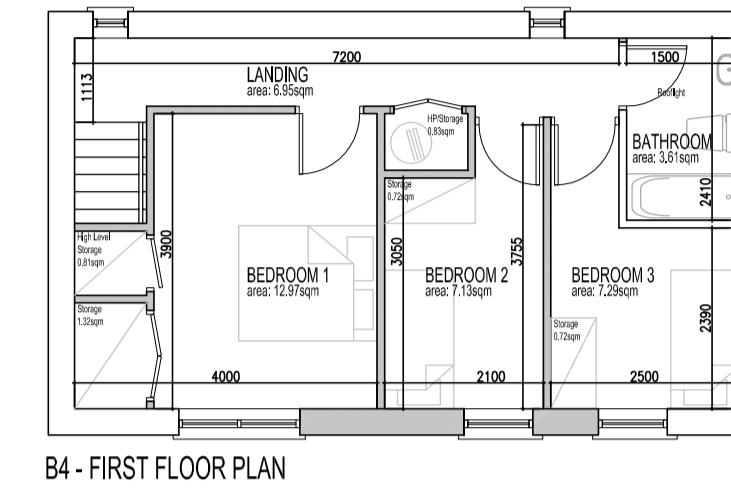
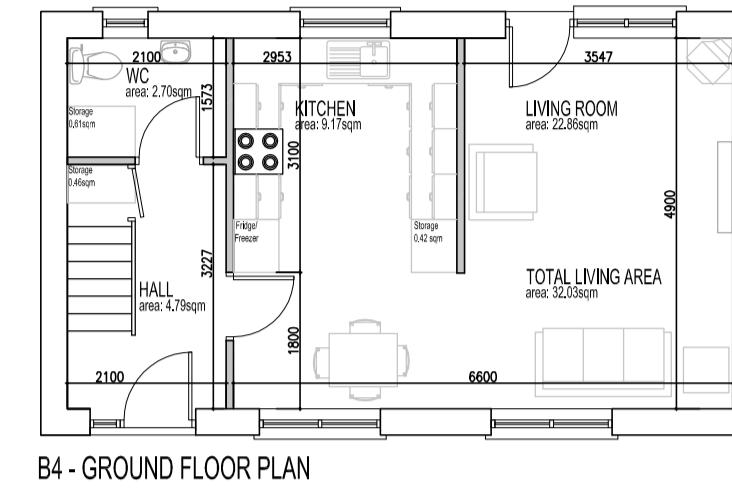
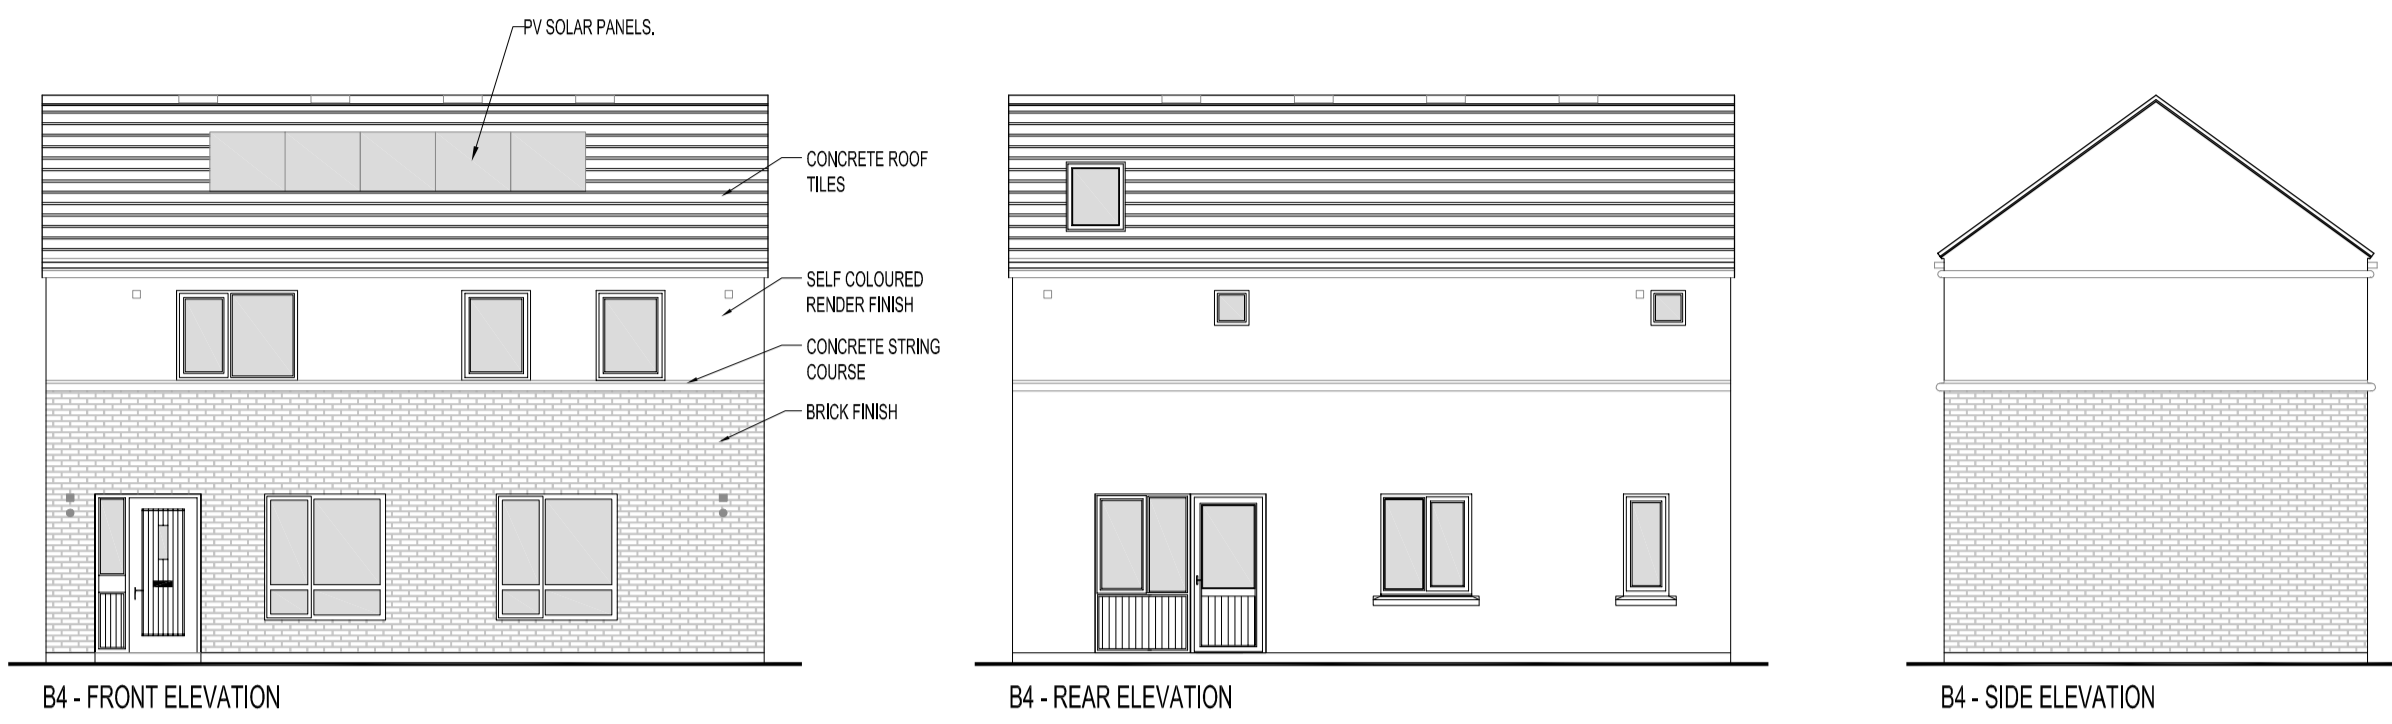
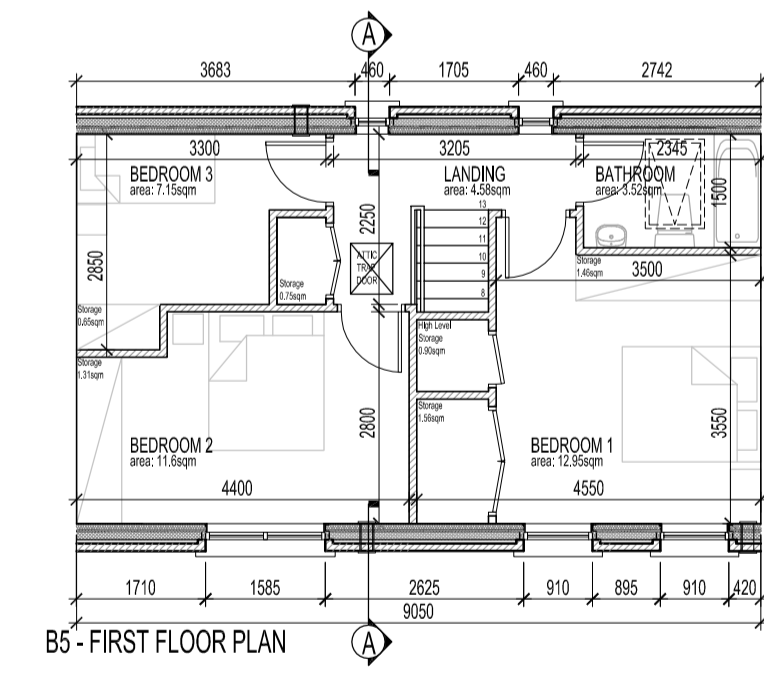
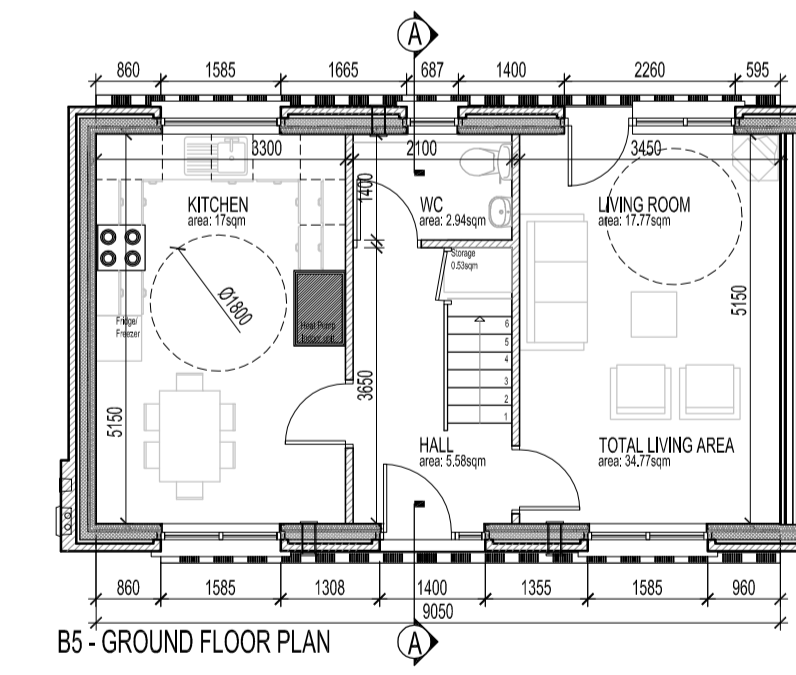


# B4- HOUSE TYPE

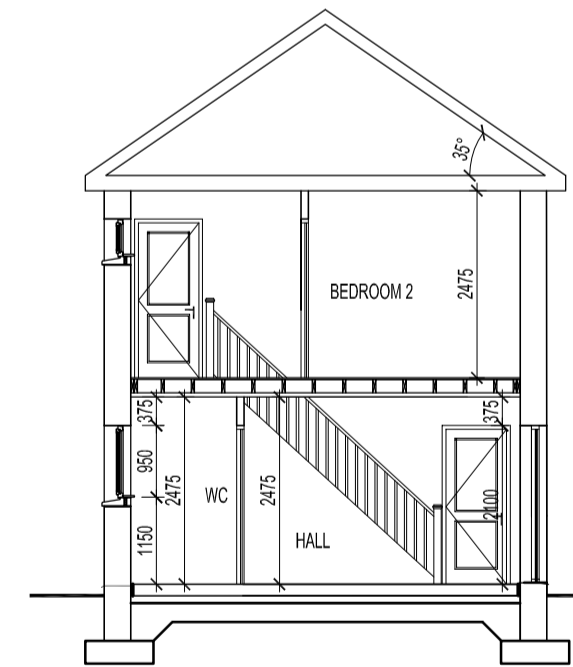

B4 - House Description			
Four person house unit.			
Area Statement		SqM	DOE
GF Footprint:	43.12		
FF Footprint:	43.12		
Total GF+FF Area:	86.24	83.00 (+3.24)	
Total Storage:	3.13	4.00 (+0.87)	
GROUND FLOOR			
WC	2.70		
Living Room	22.86	13.00 (+9.86)	
Kitchen	3.17		
Aggregate Living Area	32.03	30.00 (+2.03)	
FIRST FLOOR			
Bed Room-1	12.00	13.00 (+1.00)	
Bed Room-2	11.80	11.40 (+0.40)	
Bed Room-3	12.00	11.40 (+0.60)	
Aggregate BR area	27.80	28.00 (+0.20)	

# B5- HOUSE TYPE

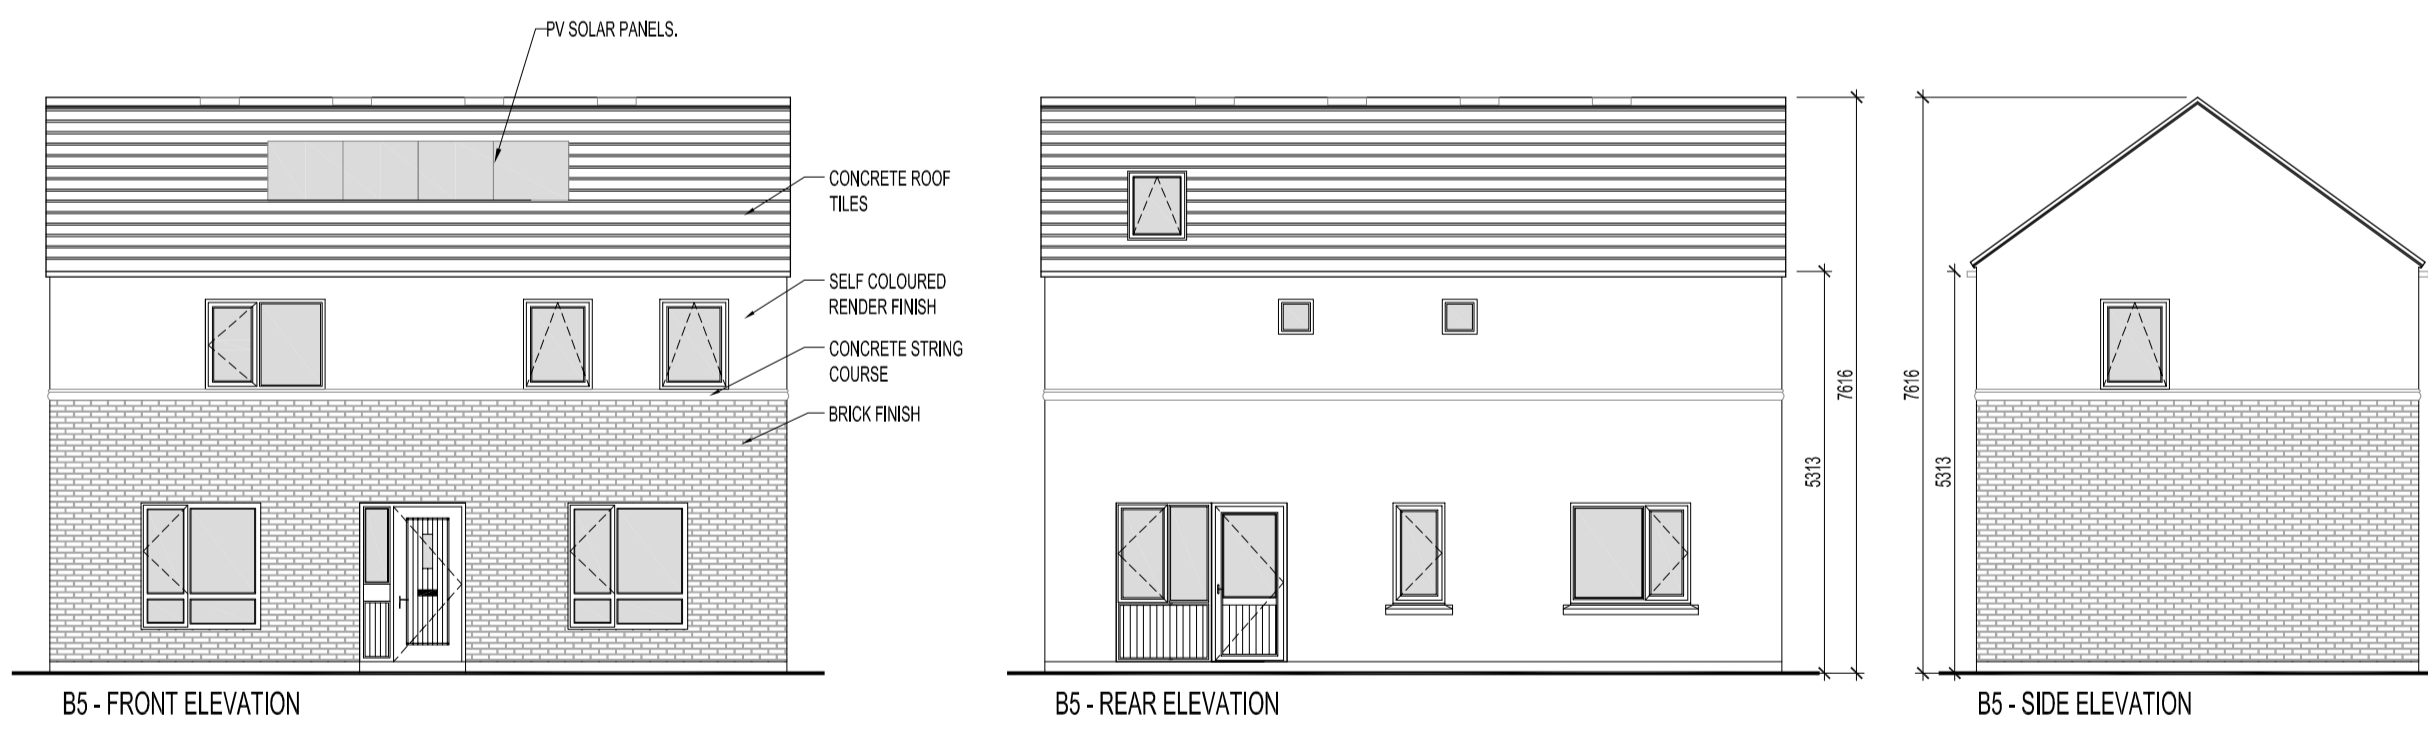

B5 - House Description			
Five person house unit.			
Area Statement		SqM	DOE
GF Footprint:	46.60		
FF Footprint:	46.60		
Total GF+FF Area:	93.20	92.00 (+1.20)	
Total Storage:	7.16	5.00 (+2.16)	
GROUND FLOOR			
WC	2.94		
Living Room	17.77	13.00 (+4.77)	
Kitchen/Dining	17.00		
Aggregate Living Area	34.77	34.00 (+0.77)	
FIRST FLOOR			
Bed Room-1	12.95	13.00 (+0.05)	
Bed Room-2	11.60	11.40 (+0.20)	
Bed Room-3	7.15	7.10 (+0.05)	
Aggregate BR area	31.70	31.50 (+0.20)	

