



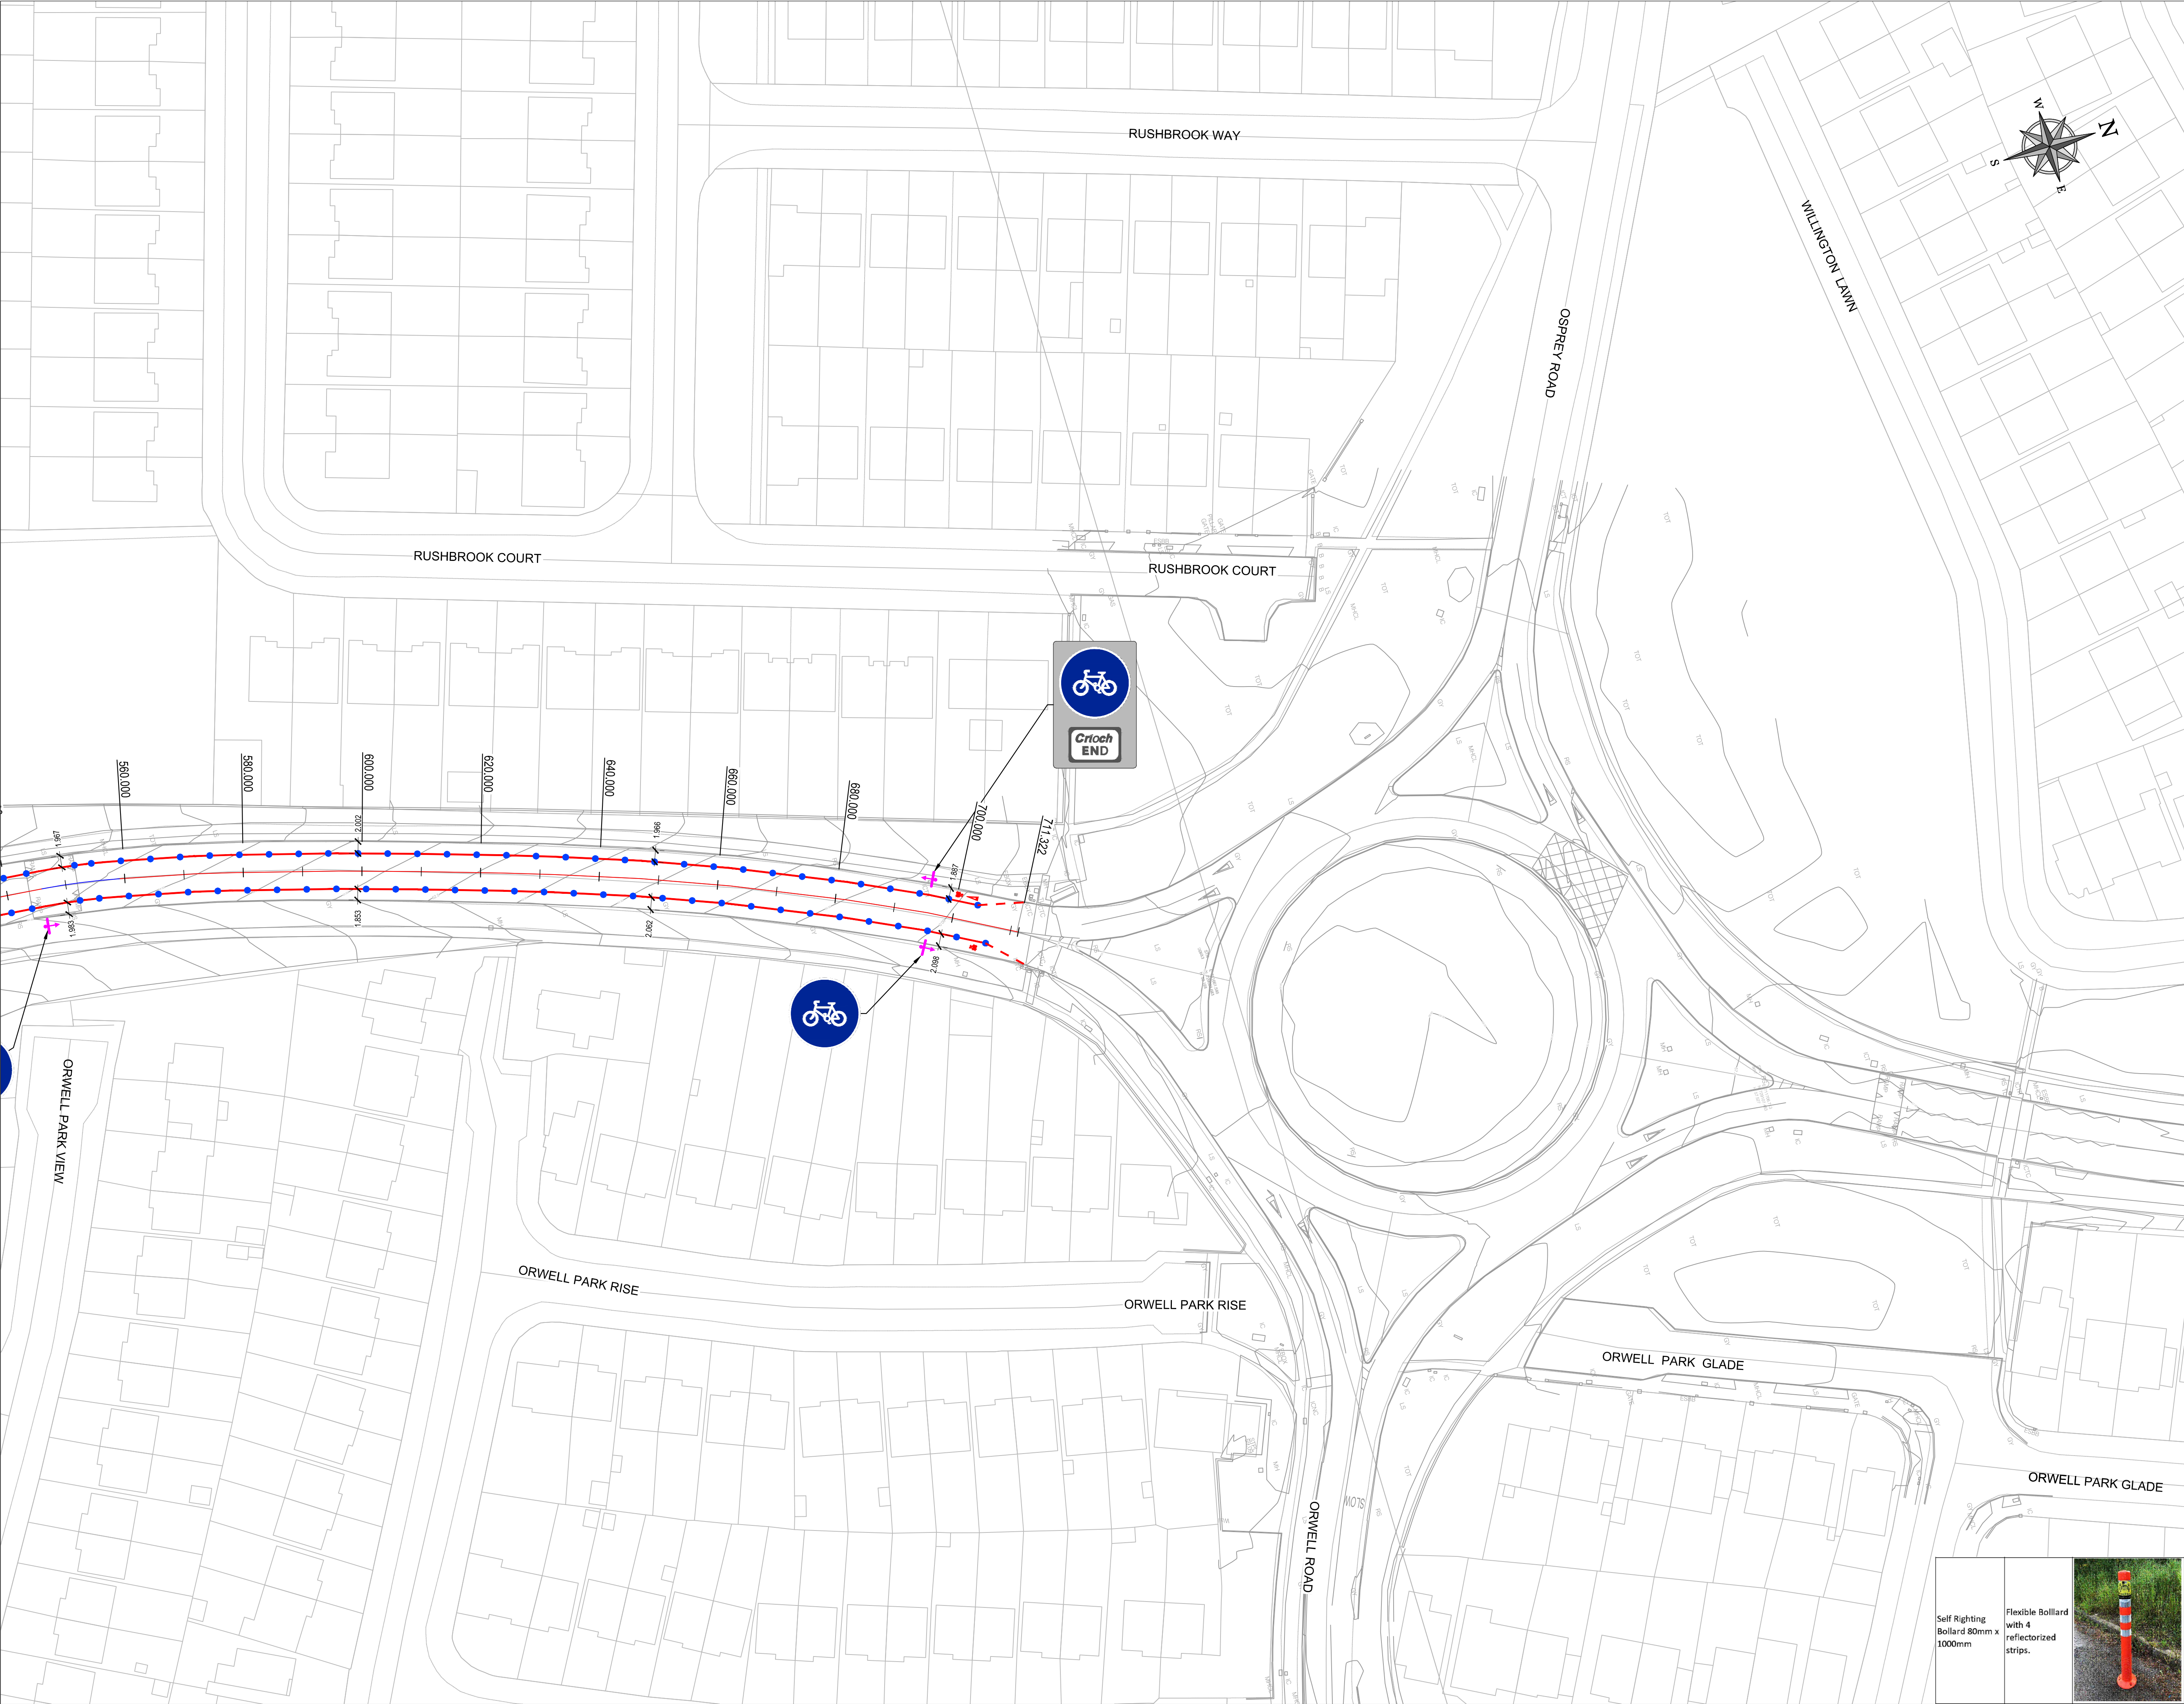

© COPYRIGHT OF THIS DRAWING IS RESERVED BY DBFL CONSULTING ENGINEERS. NO PART SHALL BE REPRODUCED OR TRANSMITTED WITHOUT THEIR WRITTEN PERMISSION.

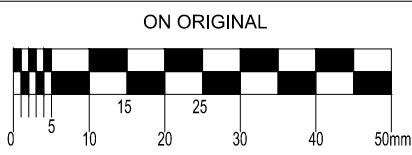

NOTES:

LEGEND

- TSM RRM 022 - 100mm WHITE CONTINUOUS CYCLE LANE MARKING
- TSM RRM 023 - 100mm WHITE DASHED CYCLE LANE MARKING
- TSM M115c - CYCLE TRACK YIELD MARKING
- TSM M116 - CYCLE SYMBOL
- RENNICKS IMPACT RESISTANT SELF RIGHTING BOLLARD 80mm x 1000mm WITH 4 REFLECTORIZED STRIPS
- PROPOSED SIGN POST
- TSM RUS 009 - PEDAL CYCLE ONLY SIGN
- TSM RUS 009 & P010 - END OF CYCLE LANE SIGN

P01	dd-mm-yy	revision	description	xxx	xxx
rev	date		description	by	chkd.
client approval					
A - Approved					
B - Approved with comments					
C - Do not use					

suitability	issue purpose
SO - WORK IN PROGRESS	ISSUEPURPOSE

DBFL Consulting Engineers
Civil, Structural & Transportation Engineering
www.dbfl.ie

DUBLIN OFFICE: Ormond House, Upper Ormond Quay, Dublin 7, D07 W704
PHONE: +353 1 453 4200
CORK OFFICE: Phoenix House, Monahan Road, Cork, T12 H1KY
PHONE: +353 (0) 21 224 6538
WATERFORD OFFICE: Suite 80 The Atrium, Maritime Gate, Canada Street, Waterford, X91 W028
PHONE: +353 51 305 500

project ref.

WELLINGTON LANE

drawing title
WELLINGTON LANE COVID 19
TEMPORARY MEASURES SHEET 3

client

SOUTH DUBLIN COUNTY COUNCIL

designed by	author	scale	sheet size
OWF	RJK	1:500	A1
drawing no.	revision		
180201-DBFL-CS-SP-DR-C-1003	P01		

