



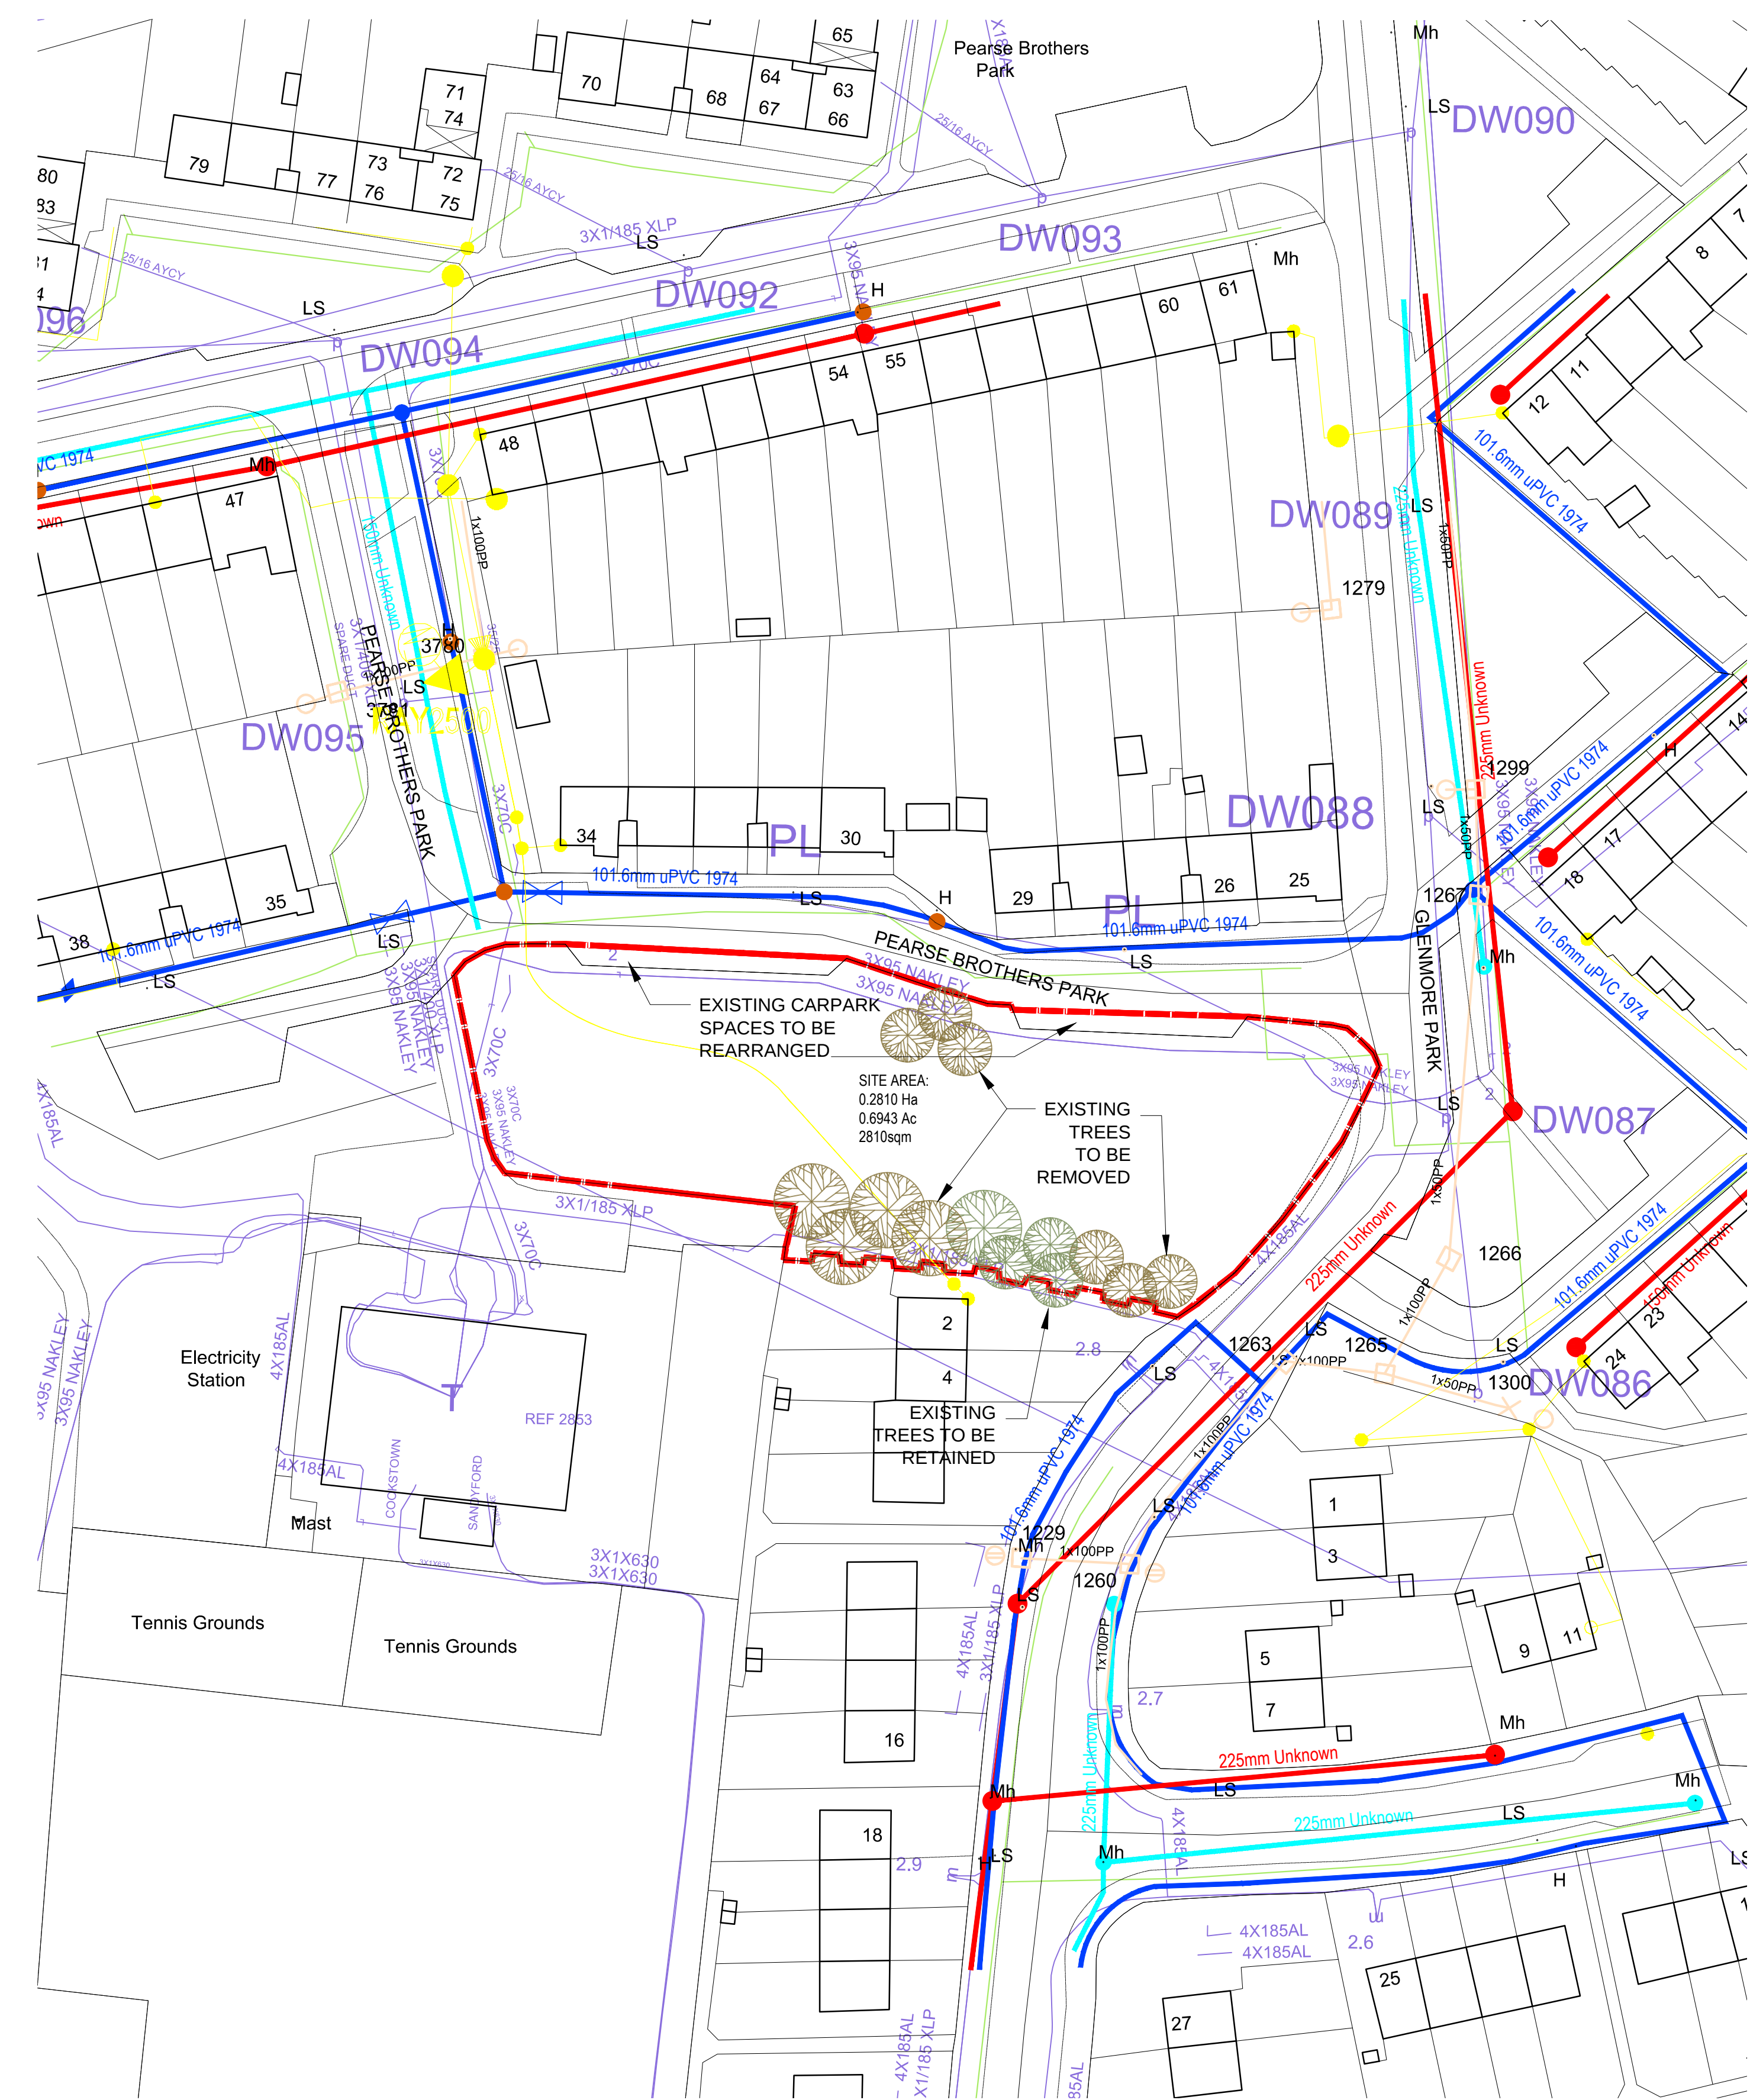

01 CONSTRAINTS PLAN/ EXISTING SITE PLAN
SCALE = 1:500 @A1, 1:1000@A3

- LEGEND**
- SITE BOUNDARY
- ESB**
- MV/LV 10: V/20: V/00V/230V: NDERGRO: ND
CABLE ROUTES
- BORD GAIS**
- DISTRIBUTION PIPE (MED: M PRESS: RE)
- VIRGIN MEDIA**
- VIRGIN MEDIA
- EIRCOM**
- EIR SERVICES
- IW**
- WATER MAINS
--- SEWER MAINS
--- STORM MAINS
- EXISTING TREES || EDGES TO BE RETAINED
--- EXISTING TREES || EDGES TO BE REMOVED

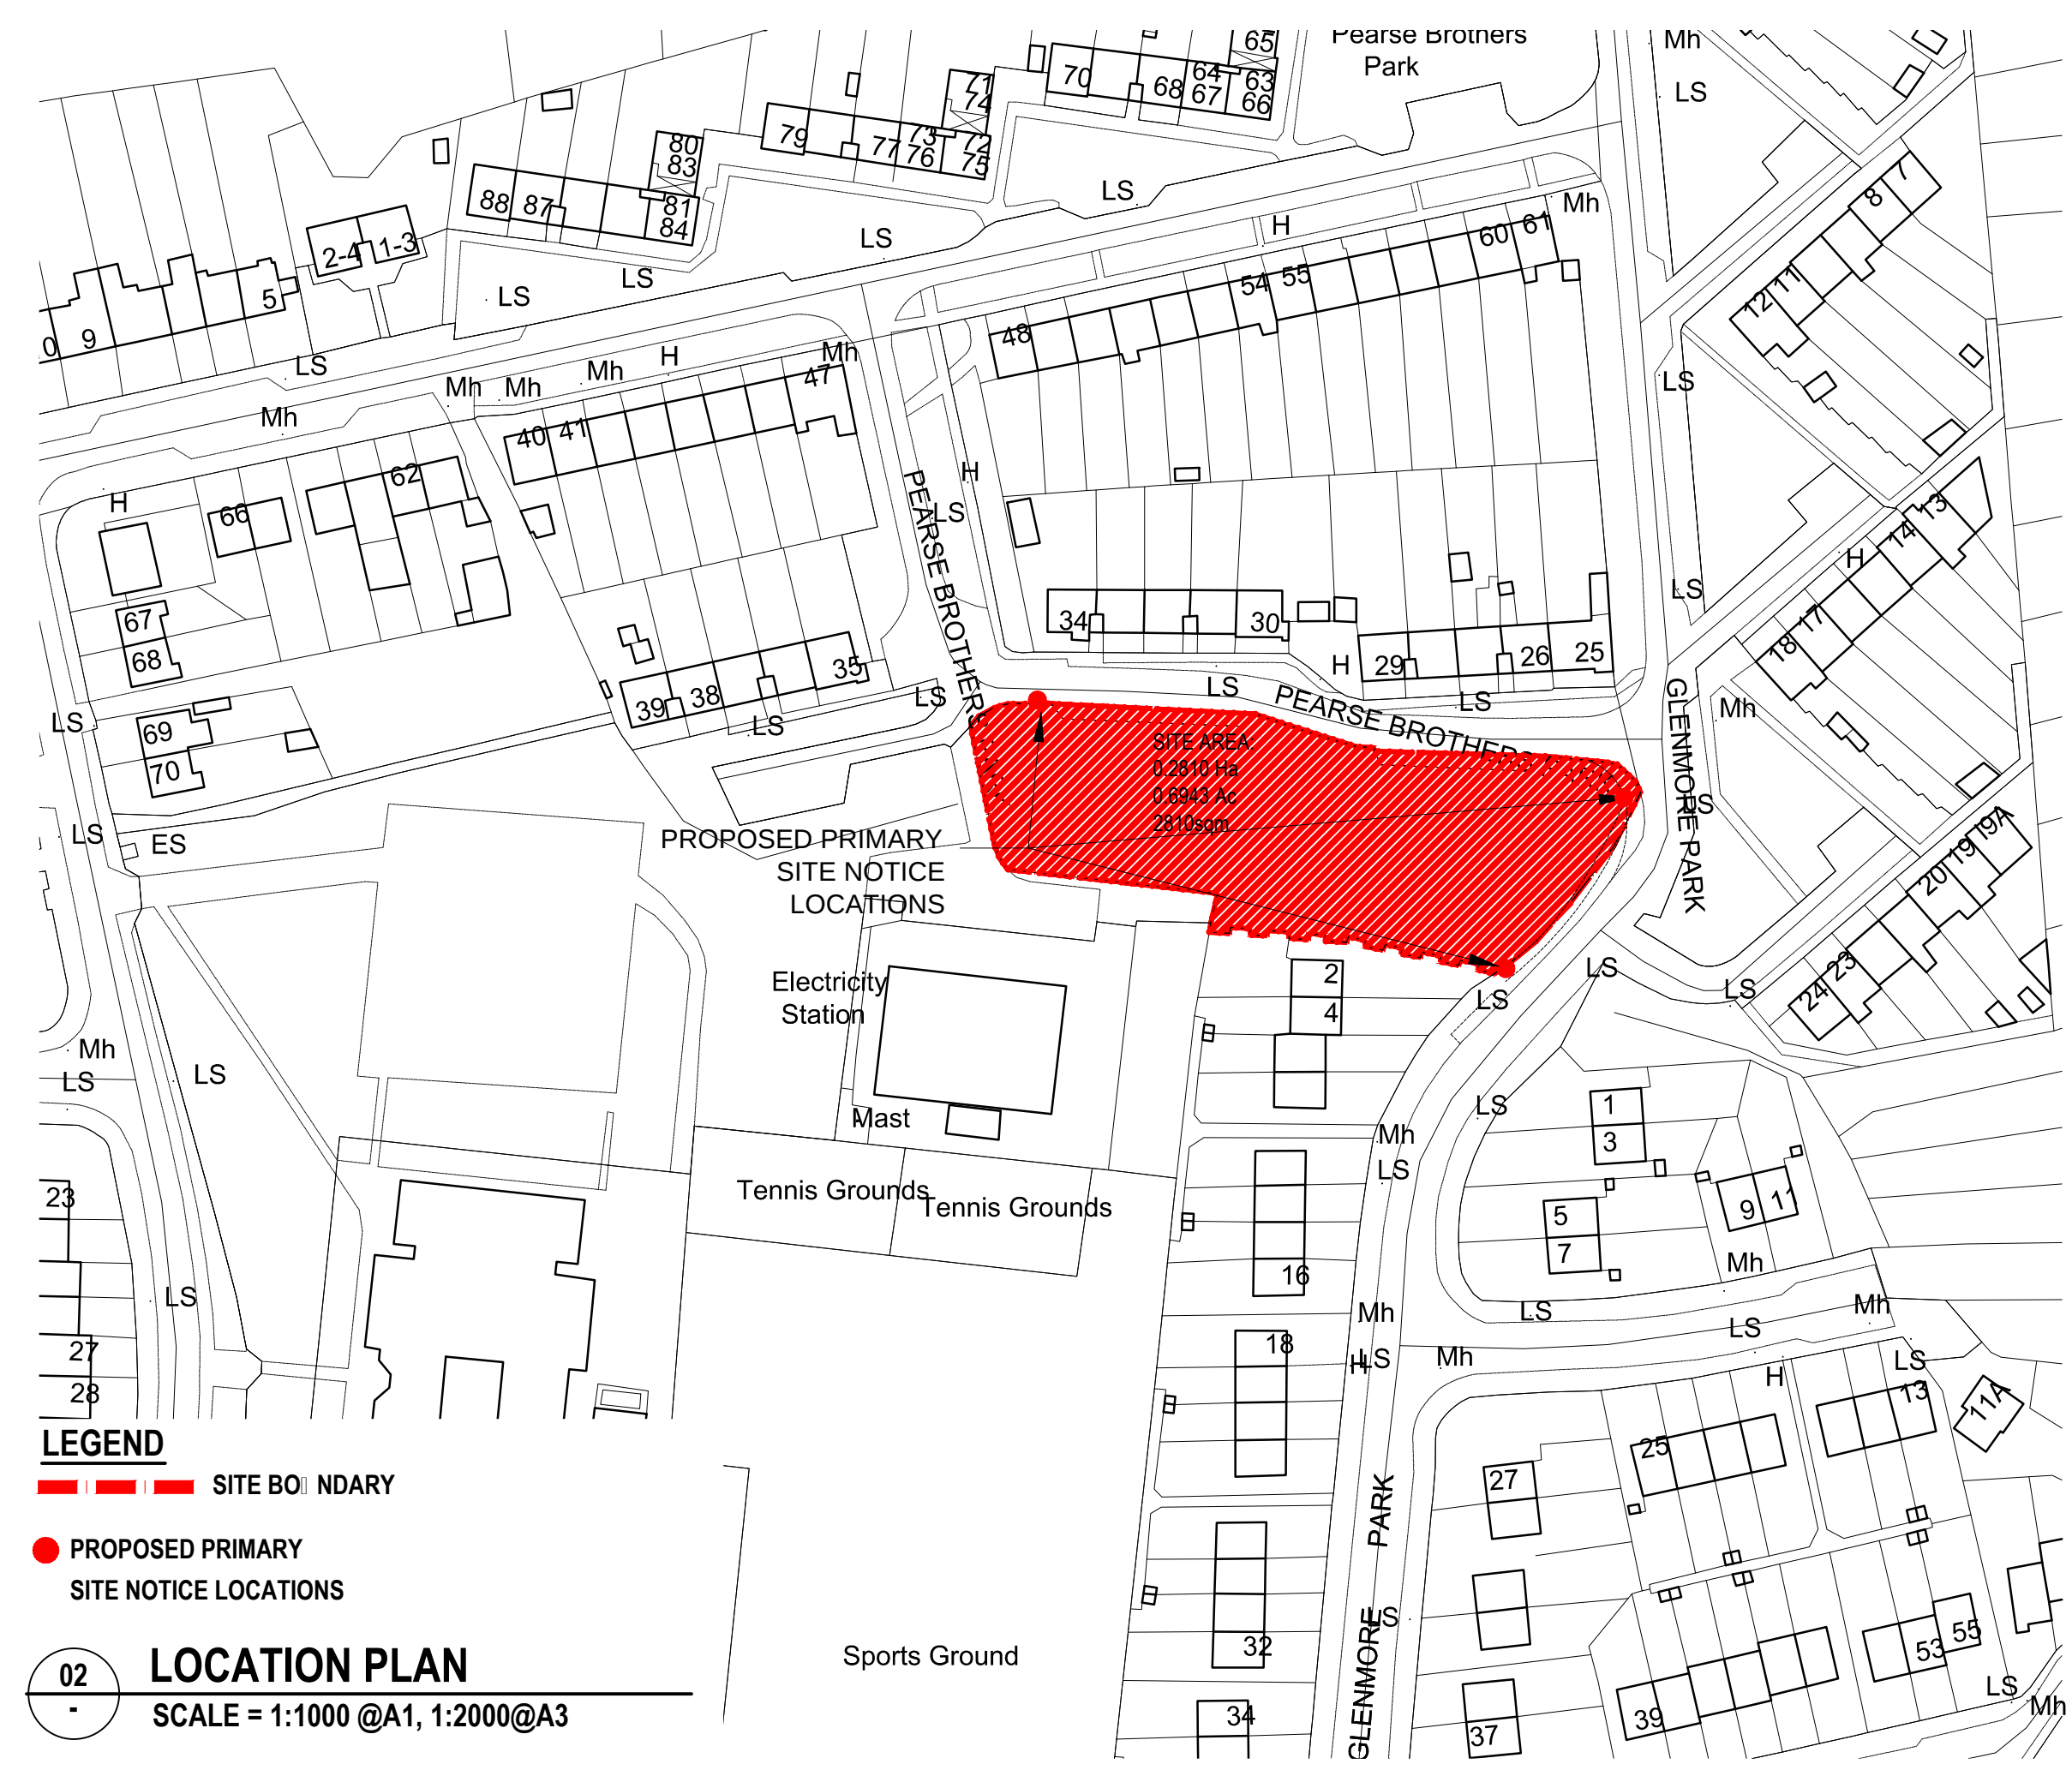


LEGEND

--- SITE BOUNDARY

● PROPOSED PRIMARY
SITE NOTICE LOCATIONS

02 LOCATION PLAN
SCALE = 1:1000 @A1, 1:2000@A3

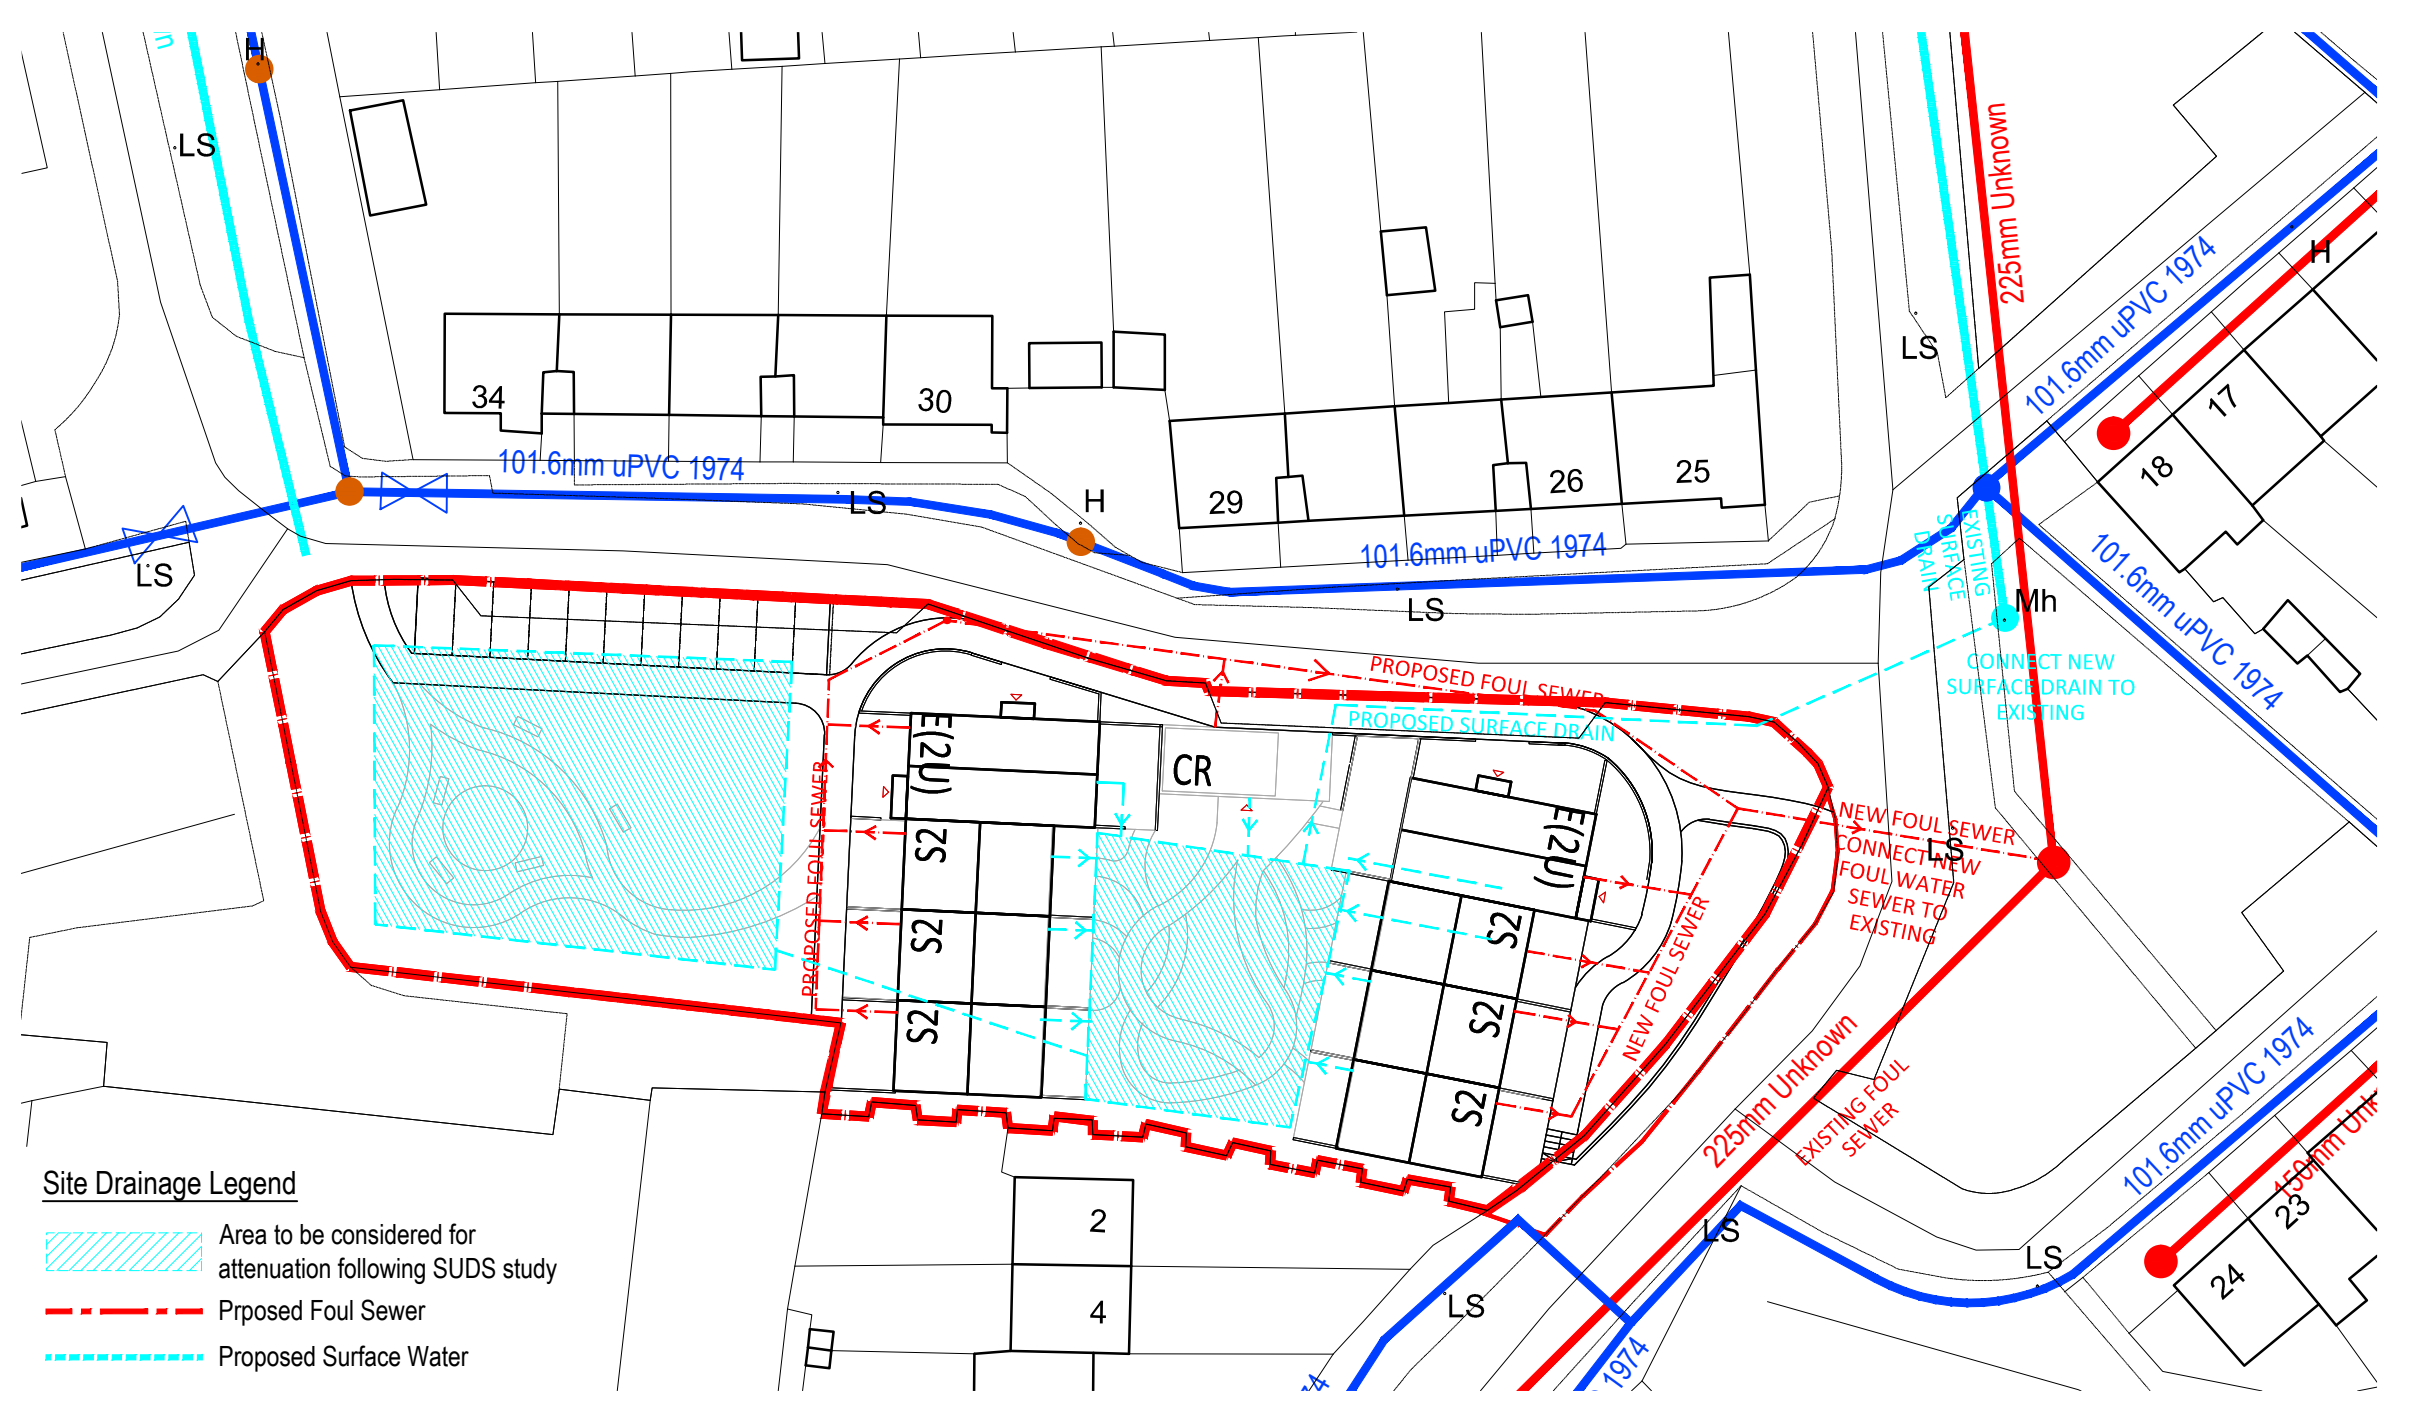

03 PROPOSED DRAINAGE PLAN
SCALE = 1:500 @A1, 1:1000@A3