


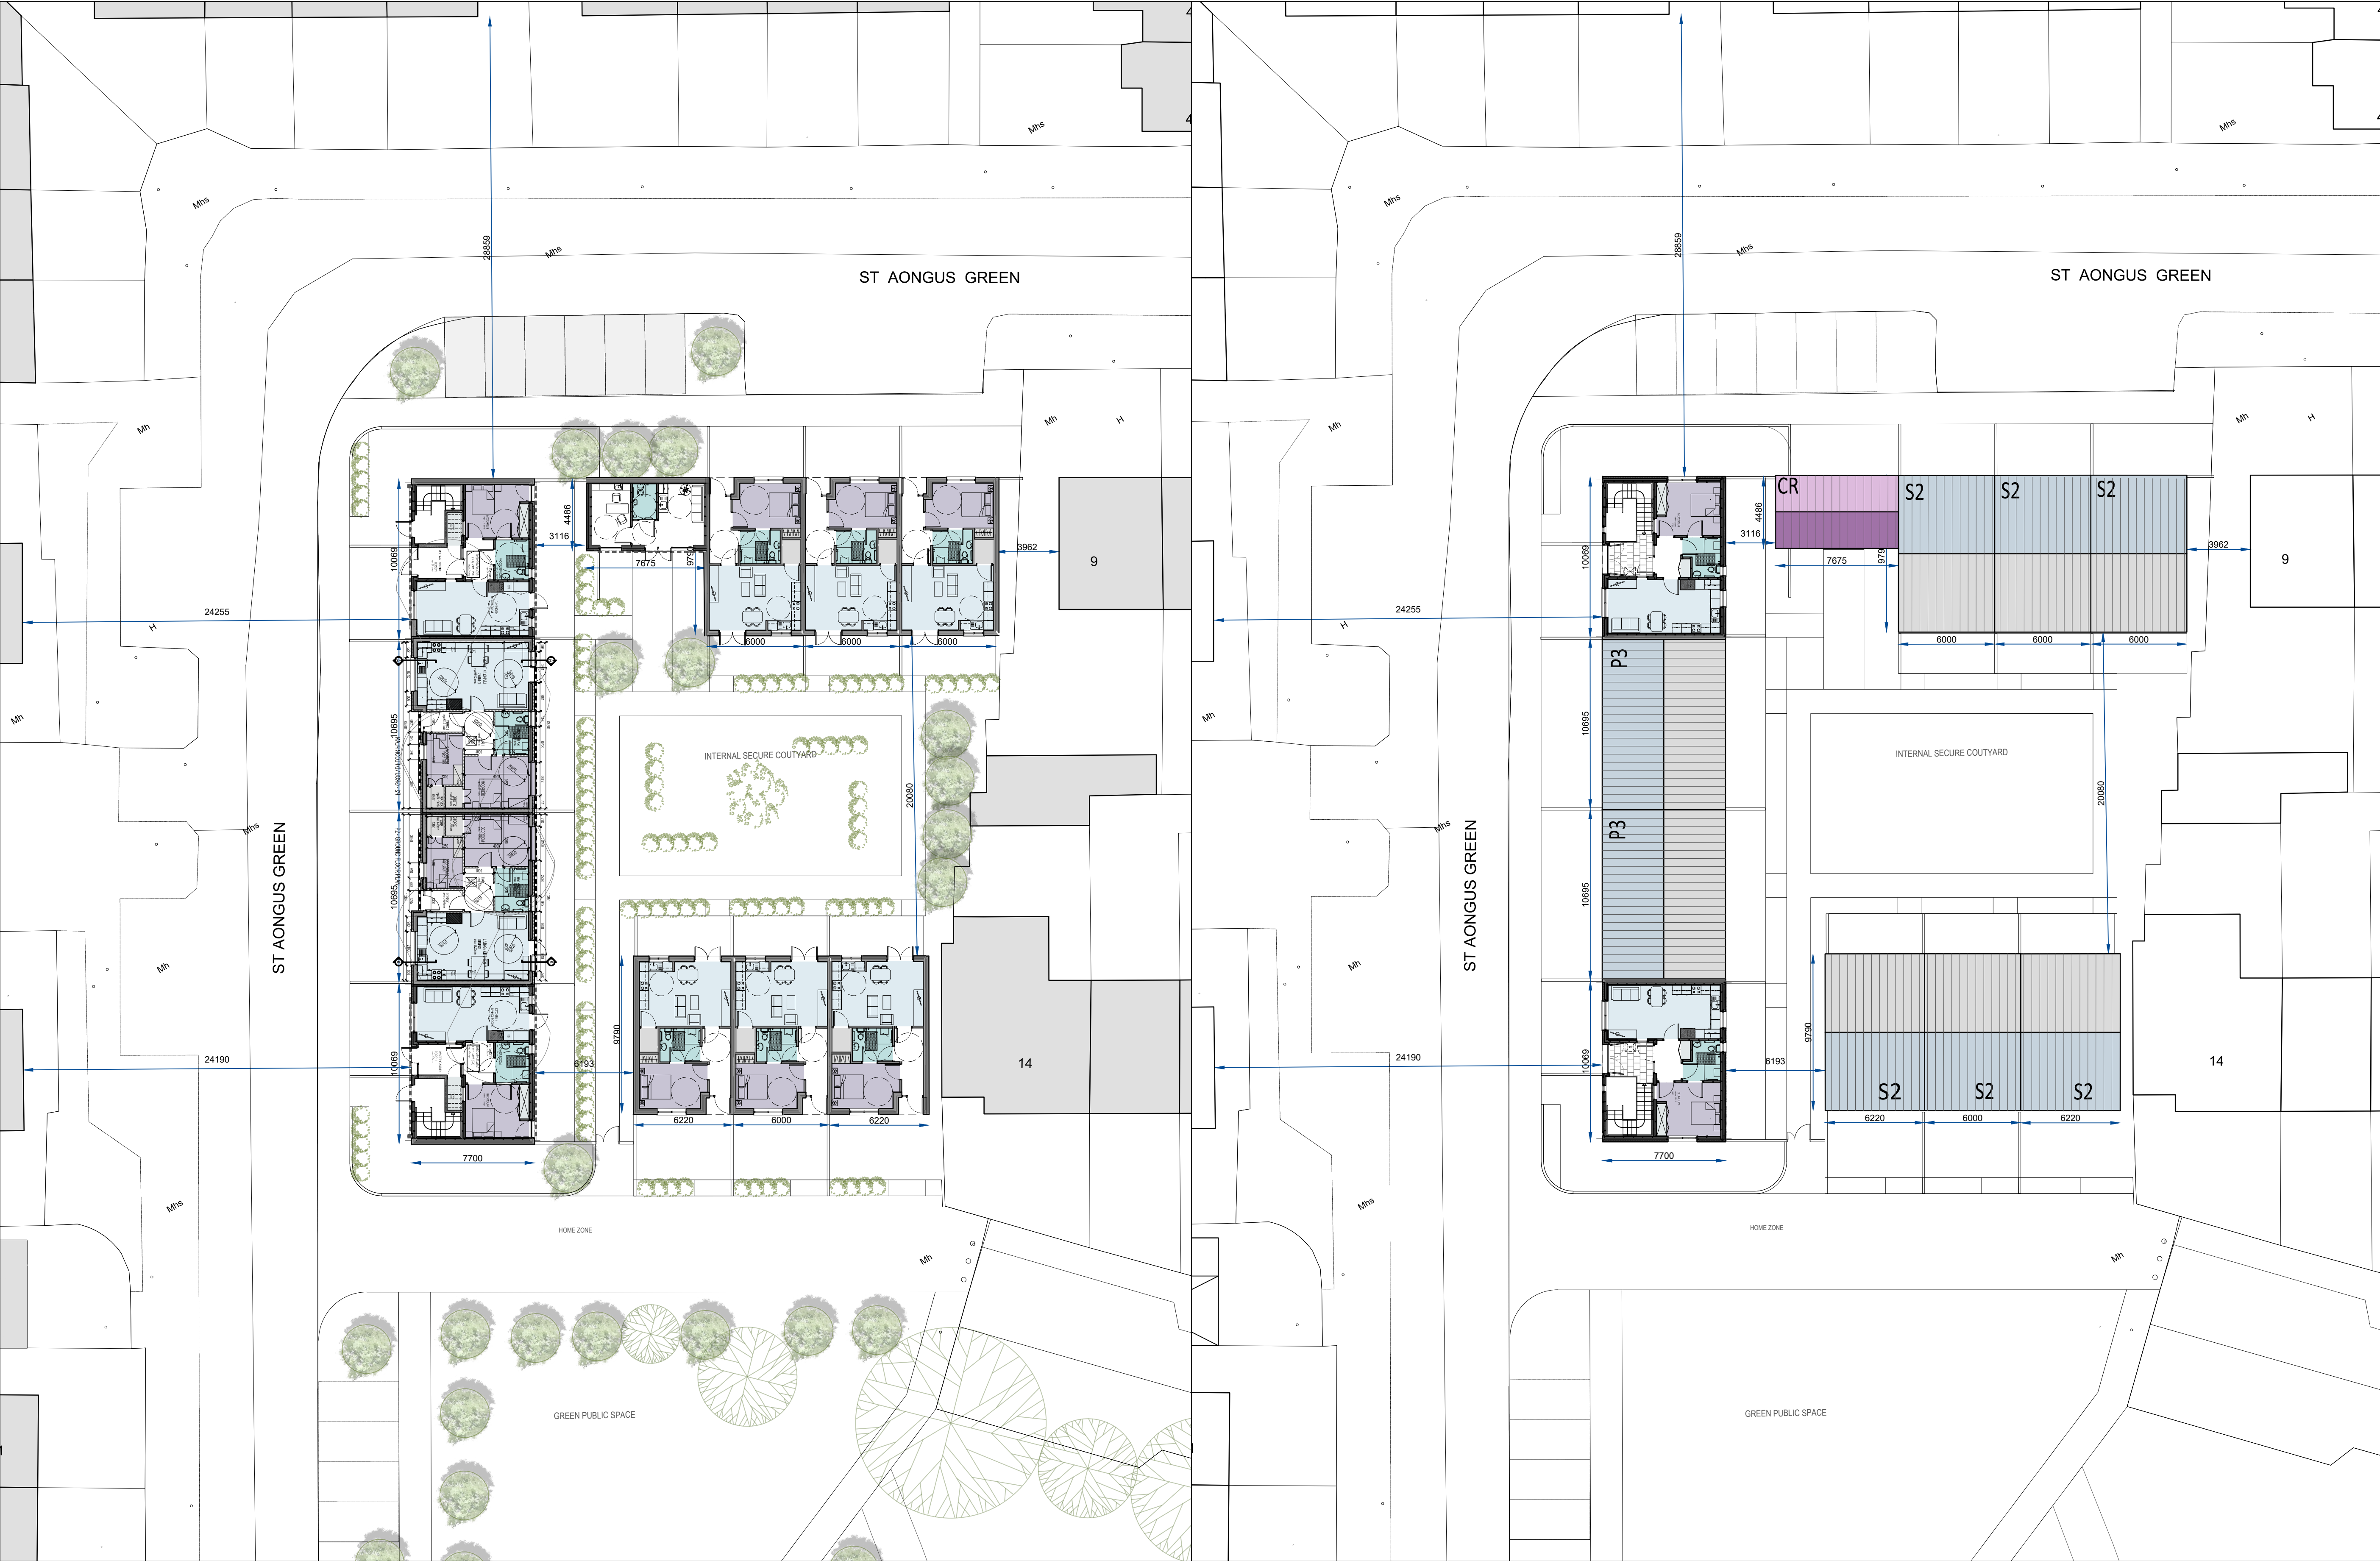

01
s04 **PROPOSED GROUND FLOOR PLAN**
SCALE = 1:200 @A1, 1:400@A3

NOTES / LEGENDS:

	LIVING / KITCHEN / DINING AREAS
	BEDROOMS
	SANITARY FACILITIES
	STORAGE SPACE
	COMMUNICATION

LEGEND		
REF	HOUSE / APT TYPE	QUANTITY
S2	2 PERSON 1 BED HOUSE	6
P3	3 PERSON 2 BED HOUSE	2
M(2U)-2P-GF	2 PERSON 1 BED GROUND FLOOR APARTMENT	2
TOTAL NUMBER OF UNITS		10

02
s04 **PROPOSED FIRST FLOOR PLAN**
SCALE = 1:200 @A1, 1:400@A3

NOTES / LEGENDS:

	LIVING / KITCHEN / DINING AREAS
	BEDROOMS
	SANITARY FACILITIES
	STORAGE SPACE
	COMMUNICATION

LEGEND		
REF	HOUSE / APT TYPE	QUANTITY
M(2U)-2P-FF	2 PERSON 1 BED FIRST FLOOR APARTMENT	2
TOTAL NUMBER OF UNITS		2

