


A2

AL

MATCH LINE

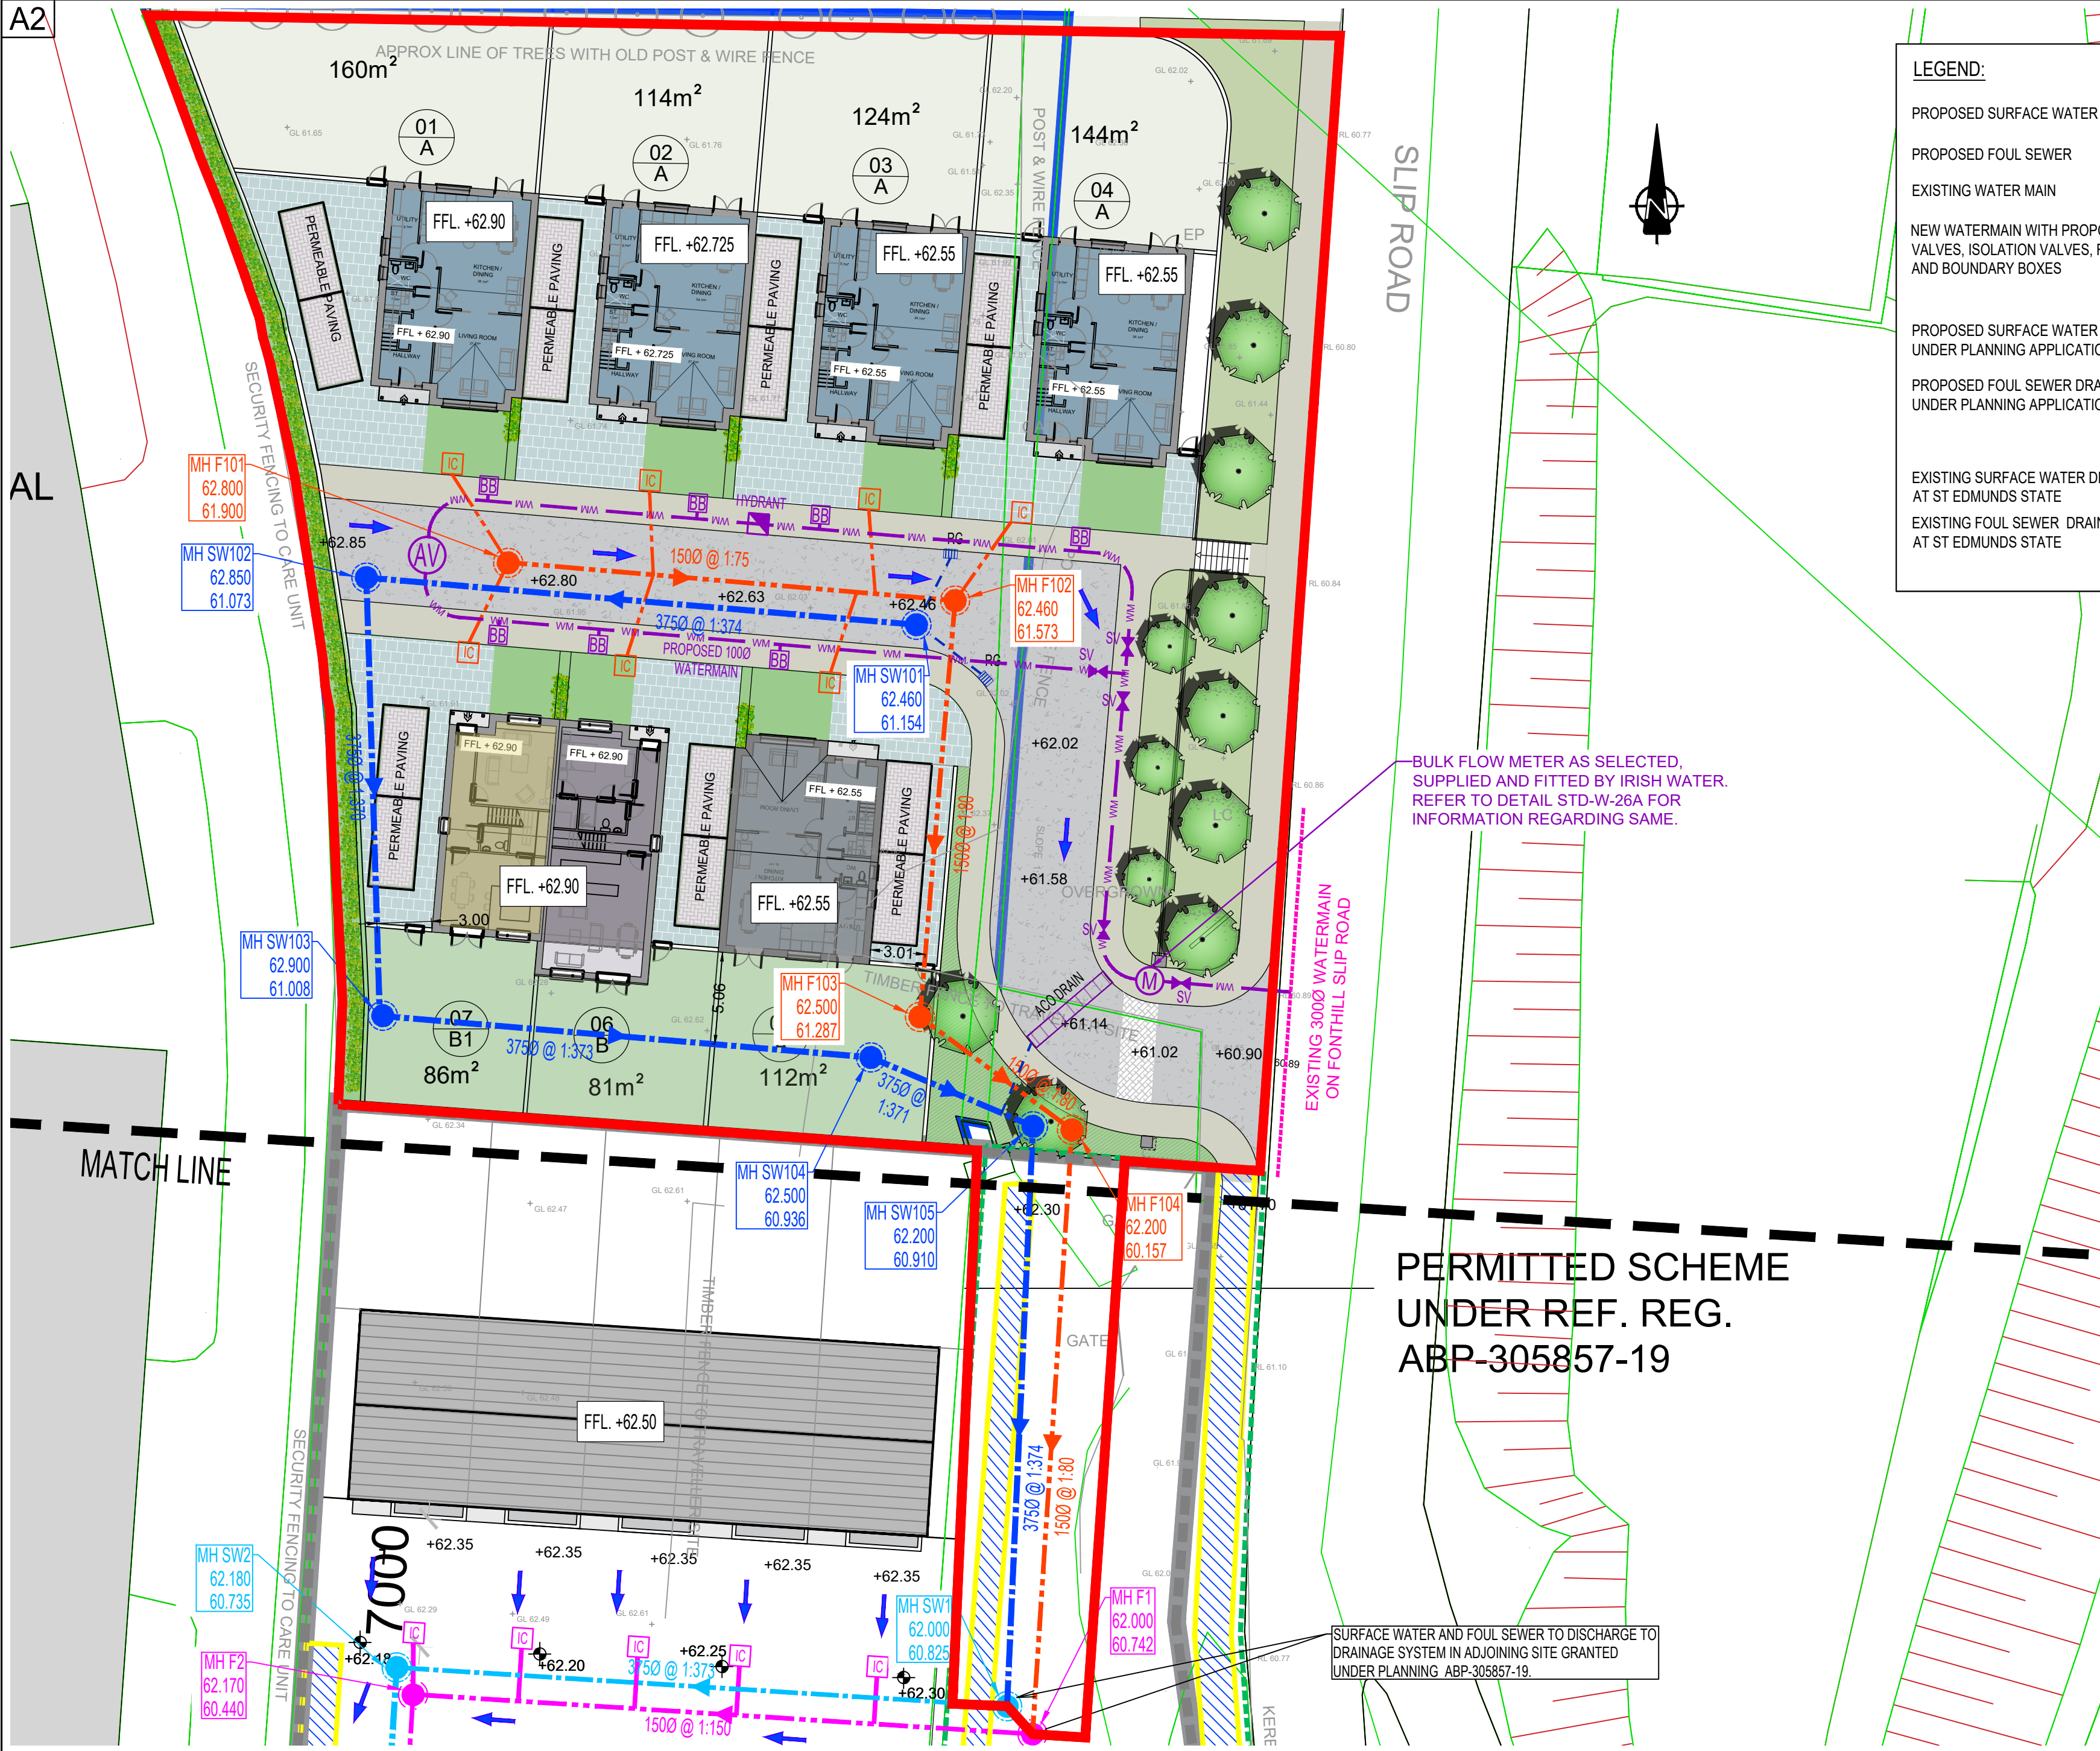

LEGEND:

PROPOSED SURFACE WATER DRAINAGE

PROPOSED FOUL SEWER

EXISTING WATER MAIN


NEW WATERMAIN WITH PROPOSED SLUICE VALVES, ISOLATION VALVES, FIRE HYDRANTS AND BOUNDARY BOXES

PROPOSED SURFACE WATER DRAINAGE AS GRANTED UNDER PLANNING APPLICATION REF. ABP-305857-19

PROPOSED FOUL SEWER DRAINAGE AS GRANTED UNDER PLANNING APPLICATION REF. ABP-305857-19

EXISTING SURFACE WATER DRAINAGE AT ST EDMUNDS STATE

EXISTING FOUL SEWER DRAINAGE AT ST EDMUNDS STATE

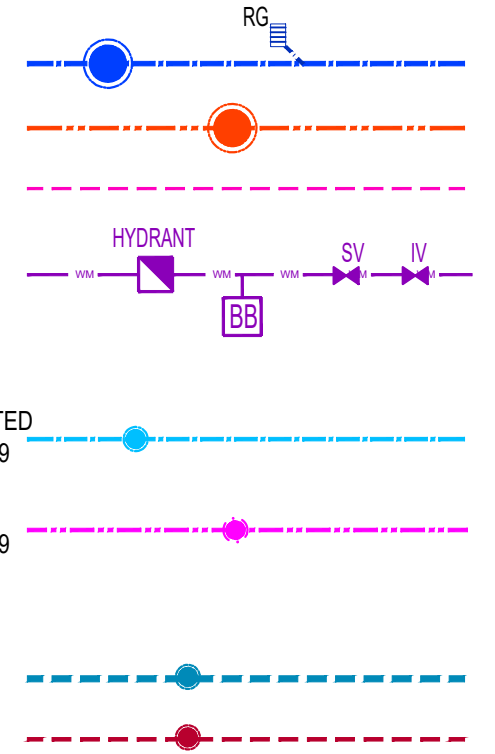

BULK FLOW METER AS SELECTED, SUPPLIED AND FITTED BY IRISH WATER. REFER TO DETAIL STD-W-26A FOR INFORMATION REGARDING SAME.

PERMITTED SCHEME
UNDER REF. REG.
ABP-305857-19

SURFACE WATER AND FOUL SEWER TO DISCHARGE TO DRAINAGE SYSTEM IN ADJOINING SITE GRANTED UNDER PLANNING ABP-305857-19.

Mark	Date	By	Chk.	App.	Revision
PL3	11-04-2022	PB	-	DOS	PROJECT DESCRIPTION UPDATED.
PL2	16-03-2022	PB	DOS	DOS	PLANNING ADJUSTED TO SDCC COMMENTS.
PL1	15-02-2022	PB	BK	DOS	ISSUED FOR PLANNING

Drawing Status

PLANNING

Job Title

PROPOSED PART VIII
DEVELOPMENT AT
FONTHILL ROAD,
COUNTY DUBLIN

Drawing Title

DRAINAGE AND WATERMAIN
LAYOUT

Architect/Client

MCORM ARCHITECTS

KAVANAGH BURKE
CONSULTING ENGINEERS

Tel. 01 - 450 0694 Unit G3, Calmount Pk.
Fax. 01 - 426 4340 Ballymount,
Email: pkavanagh@kavanaghburke.ie Dublin 12.

Dm	PB	Checked	Approved	DOS
Scales	1:250	Date	April 2022	
Job No.	D1621	Drawing No.	D11	Rev.
				PL3