


ISO A1 594mm x 841mm
Approved: CH
Checked: DM
Drawn By: NO
Project Management Initials: PROPOSED VIS SPLAY.DWG
Last saved by: ORNU/2022.04.13
Filename: I:\A\AECOM\NET\COM\FSE\MEAD\UBLIN\EDBL2\LEGACY\IEDBL2\FP001\DATADCS\PROJECTS\BP\6050394_SDCC_CLONBARRIS\900_CAD_GIS\904_CE01_WIP02_SHEETS\CLON-ACM-00-XX-DR-C-10-0101 - PROPOSED VIS SPLAY.DWG
Printed on: % Post-Consumer Recycled Paper

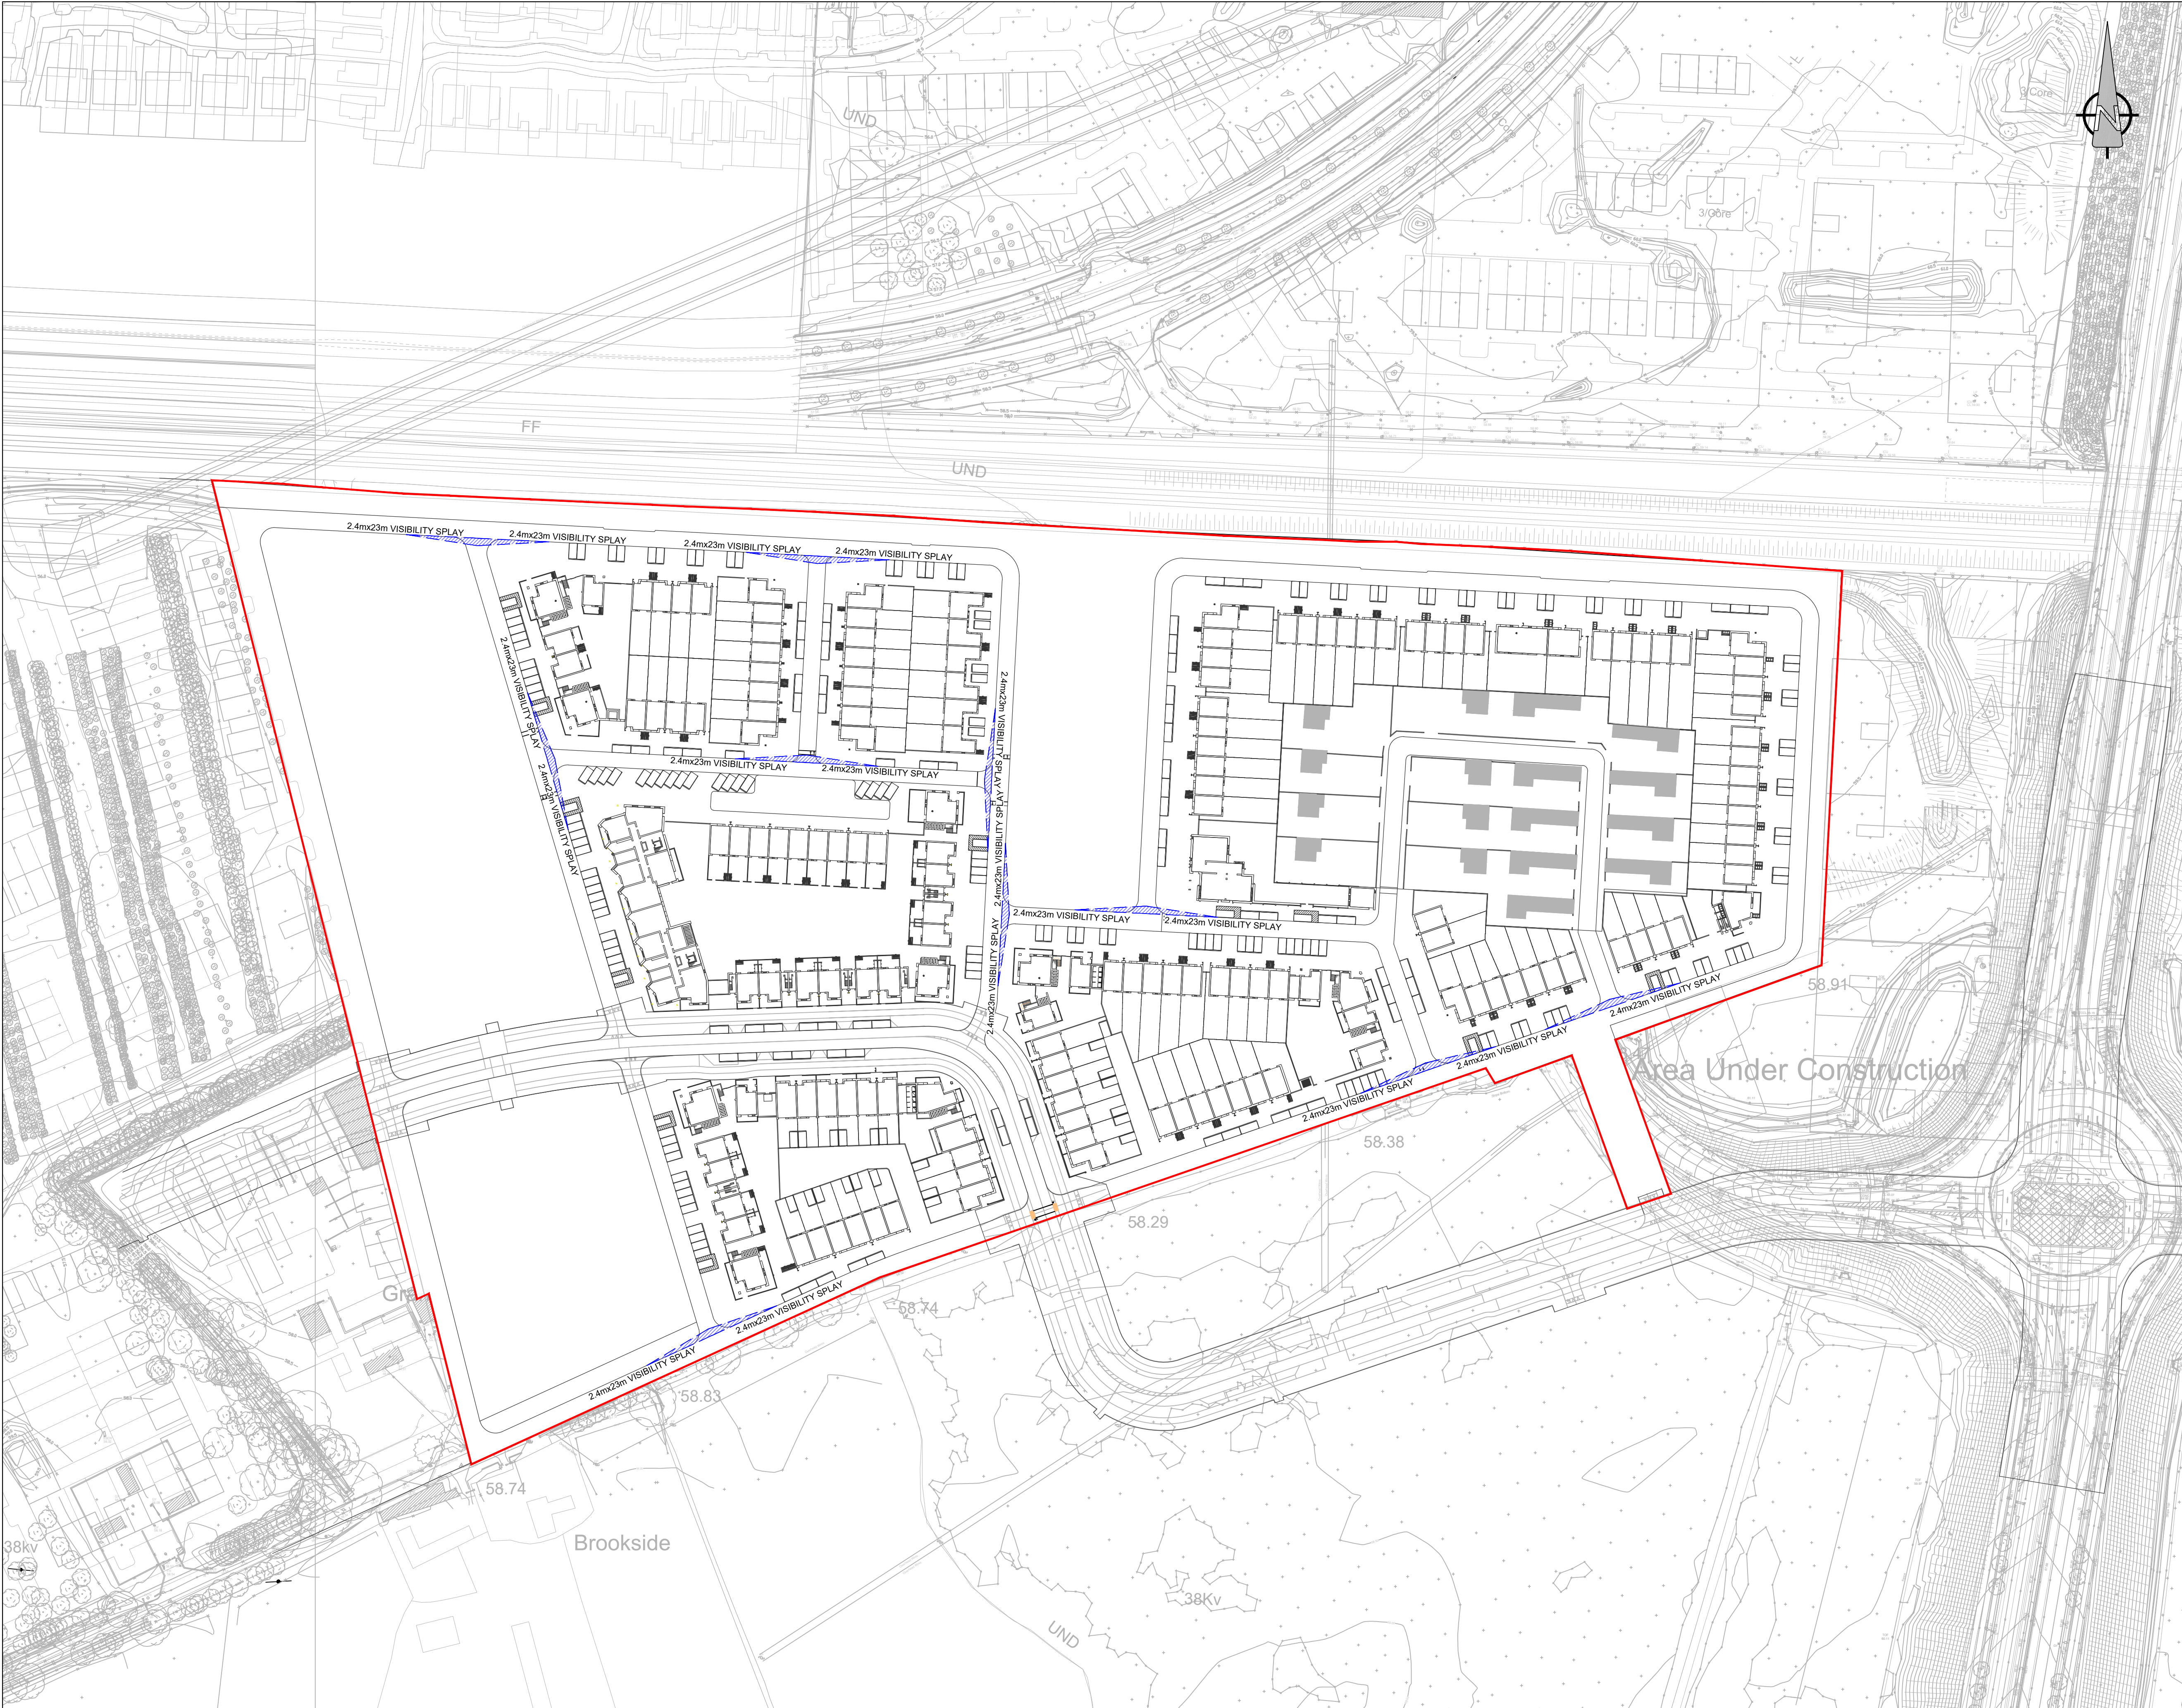

PROJECT
CLONBARRIS PHASE 01

CLIENT
SOUTH DUBLIN COUNTY COUNCIL

CONSULTANT
AECOM
Adelphi Plaza
George's Street Upper
Dun Laoghaire Co.Dublin
+353 (0) 1 238 3100 tel
+353 (0) 1 238 3199 fax
www.aecom.com

- NOTES
1. THIS DRAWING IS TO BE READ IN CONJUNCTION WITH ALL OTHER RELEVANT ARCHITECTURAL AND ENGINEERING DRAWINGS. ANY DISCREPANCIES, ERRORS OR OMISSIONS TO BE BROUGHT TO THE ATTENTION OF THE DESIGNER.
 2. ALL DIMENSIONS TO BE CHECKED BY THE CONTRACTOR ON SITE PRIOR TO COMMENCEMENT OF WORKS.
 3. AECOM LIMITED TO BE INFORMED BY THE CONTRACTOR OF ANY DISCREPANCIES PRIOR TO THE COMMENCEMENT OF WORKS ON SITE.
 4. DIMENSIONS OF ALL BOUNDARIES AND ADJOINING ROADS TO BE CHECKED ON SITE PRIOR TO COMMENCEMENT OF WORKS.
 5. DO NOT SCALE, ALL MEASUREMENTS AND COORDINATES TO BE CHECKED ON SITE.



ISSUE/REVISION		
0	13.04.2022	PART 8 SUBMISSION
I/R	DATE	DESCRIPTION

PROJECT NUMBER
60591832
SHEET TITLE
PROPOSED VISIBILITY SPLAY

SHEET NUMBER
CLON-ACM-00-XX-DR-C-10-0101

A PROPOSED VISIBILITY SPLAY
0101
Scale: 1:1000