


ISO A1 594mm x 841mm
Approved: CH
Checked: DM
Drawn by: KM
Project Management Initials: PROPOSED FLOOD EXCEEDANCE ROUTE.DWG
Last saved by: ORRN/2022.04.14
Filename: I:\A-AECOM\NET\COM\FSE\MEA\DU\B\IN\EDBL2\LEGACY\IEDBL2\FP001\DAT\DCS\PROJECTS\BP\6050394_SDCC_CLONBURRIS\900_CAD_GIS\904_CE01_WIP\02_SHEETS\CLON-ACM-00-XX-DR-C-10-0550 -

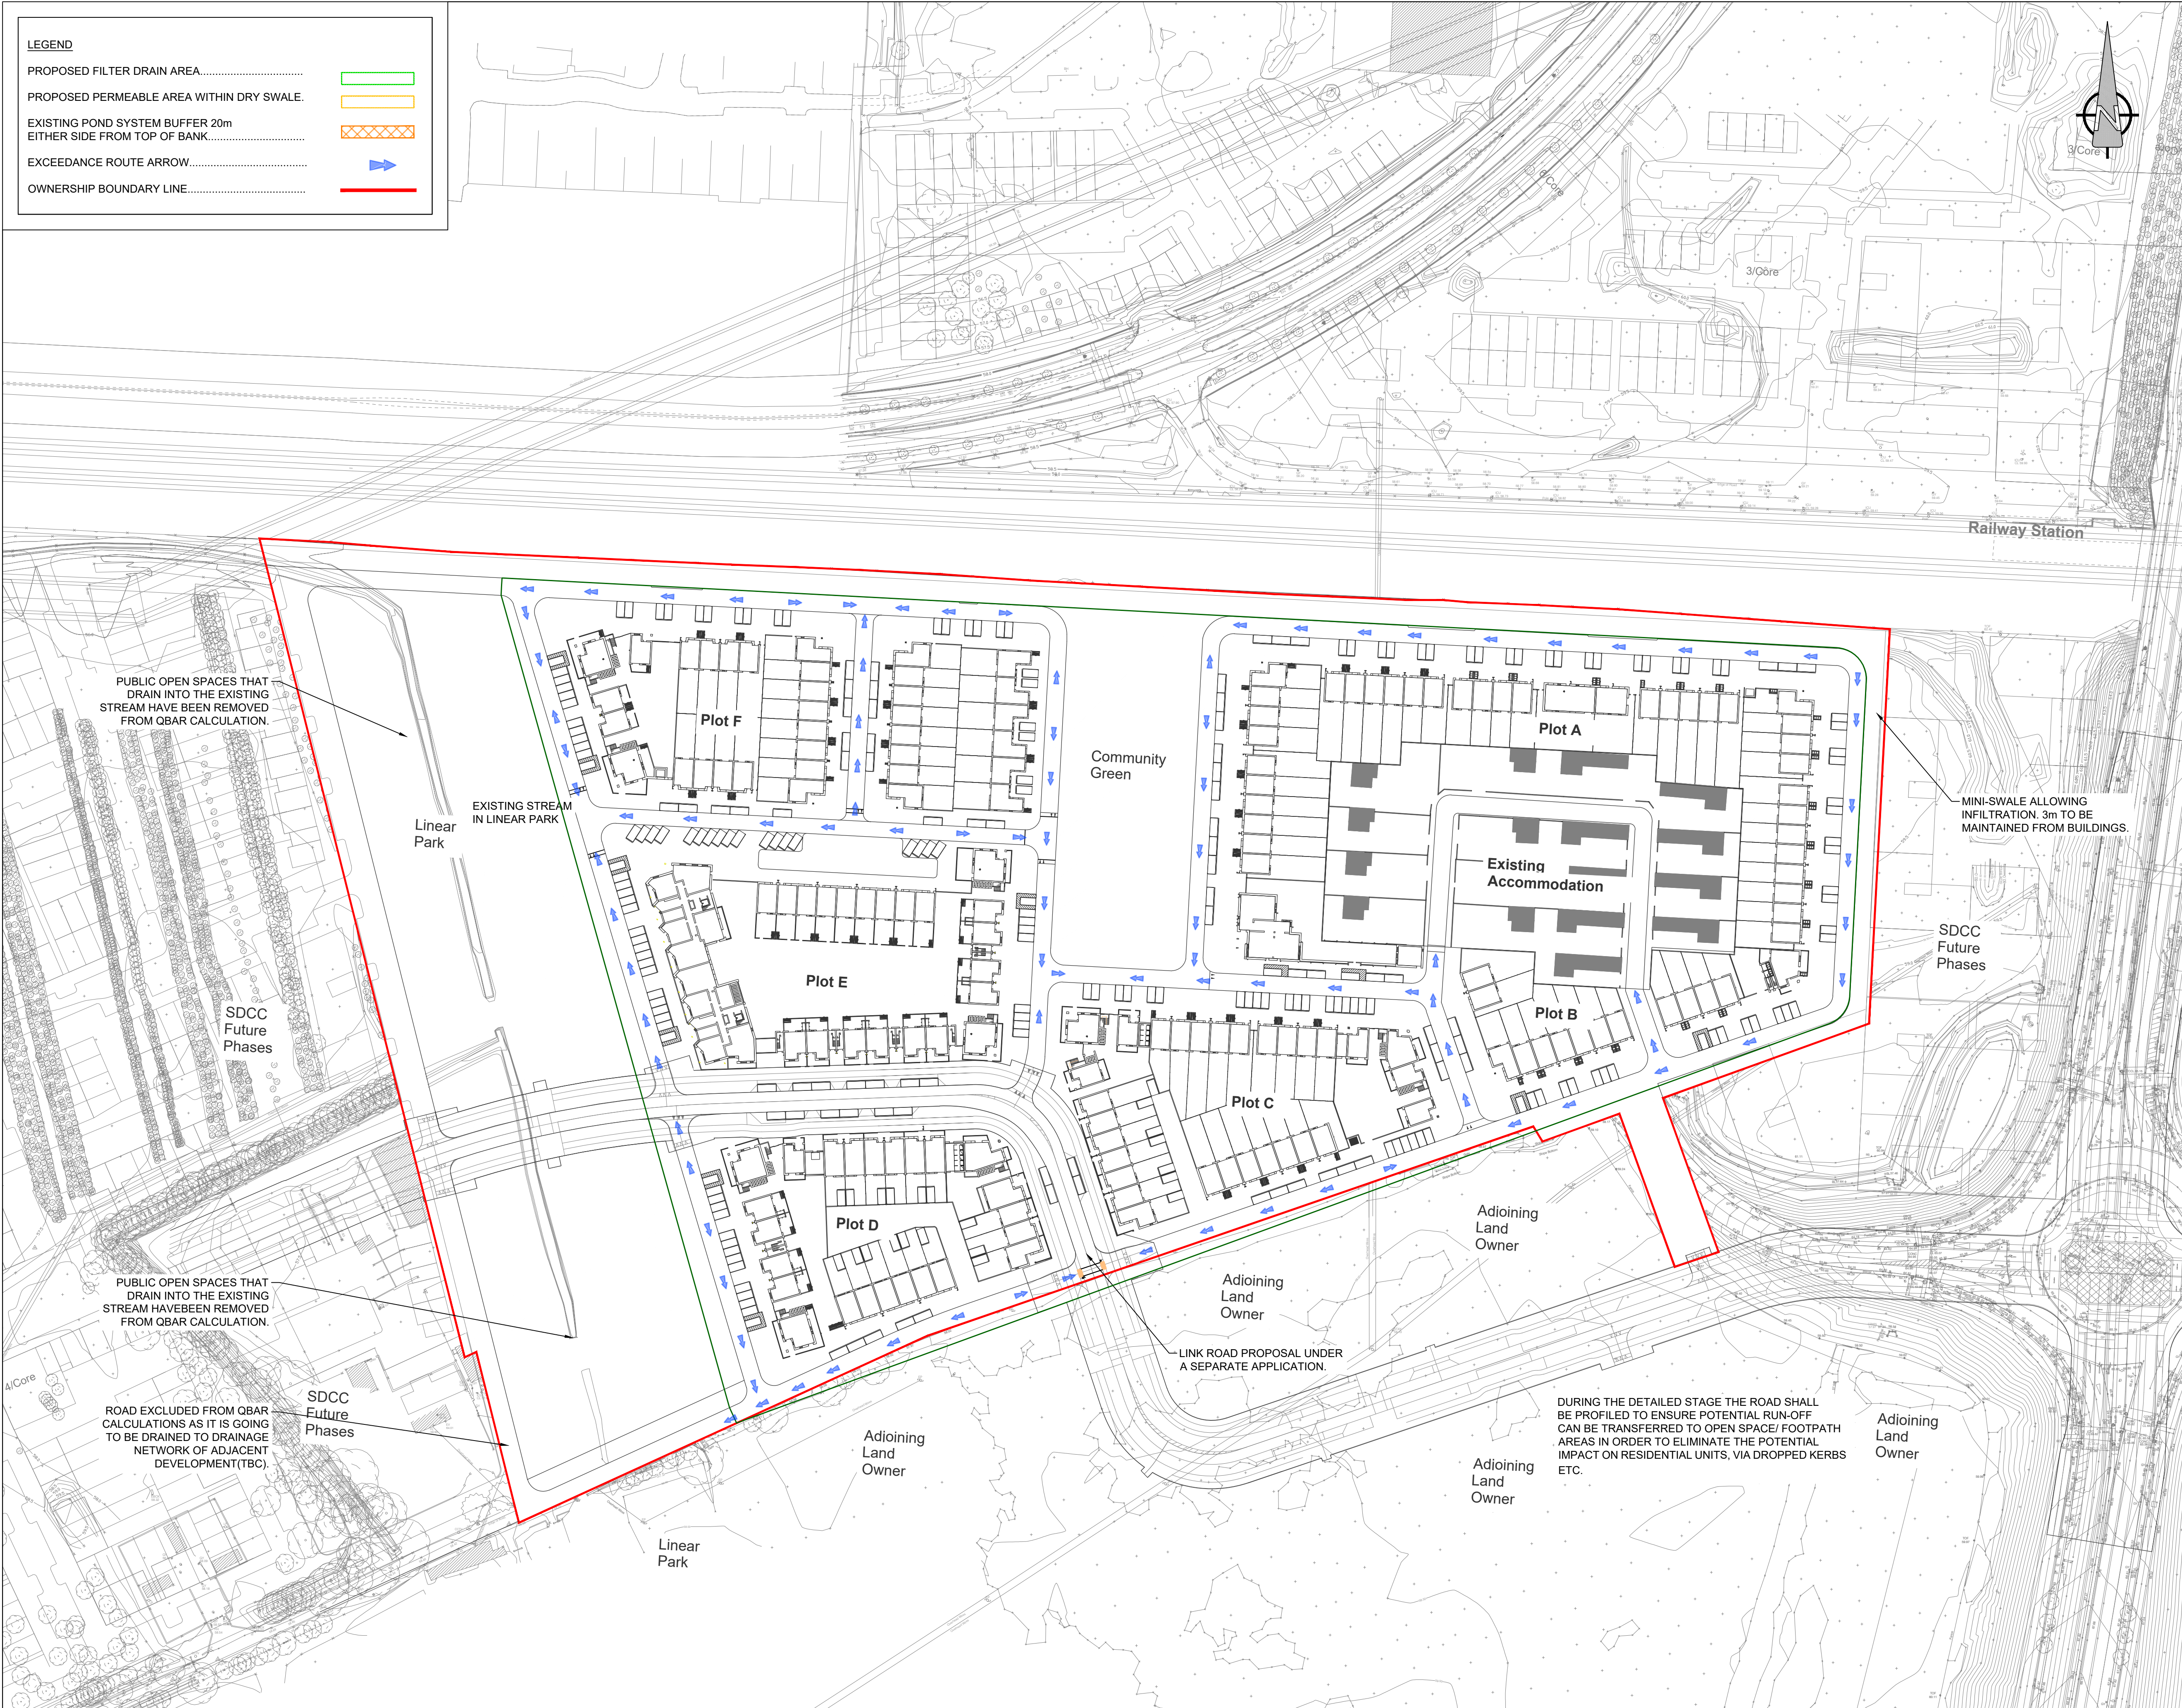

This drawing has been prepared for the use of AECOM's client. It may not be used, modified, reproduced or relied upon by third parties, except as agreed by AECOM or as required by law. AECOM accepts no responsibility, and denies any liability whatsoever, to any party that uses or relies on this drawing without AECOM's express written consent. Do not scale this document. All measurements must be obtained from the stated dimensions.



PROJECT
CLONBURRIS PHASE 01

CLIENT
SOUTH DUBLIN COUNTY COUNCIL

CONSULTANT
AECOM
Adelphi Plaza
George's Street Upper
Dun Laoghaire Co.Dublin
+353 (0) 1 238 3100 tel
+353 (0) 1 238 3199 fax
www.aecom.com

- NOTES**
1. THIS DRAWING IS TO BE READ IN CONJUNCTION WITH ALL OTHER RELEVANT ARCHITECTURAL AND ENGINEERING DRAWINGS. ANY DISCREPANCIES, ERRORS OR OMISSIONS TO BE BROUGHT TO THE ATTENTION OF THE DESIGNER.
 2. ALL DIMENSIONS TO BE CHECKED BY THE CONTRACTOR ON SITE PRIOR TO COMMENCEMENT OF WORKS.
 3. AECOM LIMITED TO BE INFORMED BY THE CONTRACTOR OF ANY DISCREPANCIES PRIOR TO THE COMMENCEMENT OF WORKS ON SITE.
 4. DIMENSIONS OF ALL BOUNDARIES AND ADJOINING ROADS TO BE CHECKED ON SITE PRIOR TO COMMENCEMENT OF WORKS.
 5. DO NOT SCALE. ALL MEASUREMENTS AND COORDINATES TO BE CHECKED ON SITE.
 6. POSITION OF GULLIES SHALL BE AGREED AT THE DETAILED DESIGN STAGE.



ISSUE/REVISION		
0	13.04.2022	PART 8 SUBMISSION
I/R	DATE	DESCRIPTION

PROJECT NUMBER
60591832

SHEET TITLE
PROPOSED FLOOD EXCEEDANCE ROUTES

SHEET NUMBER
CLON-ACM-00-XX-DR-C-10-0550